
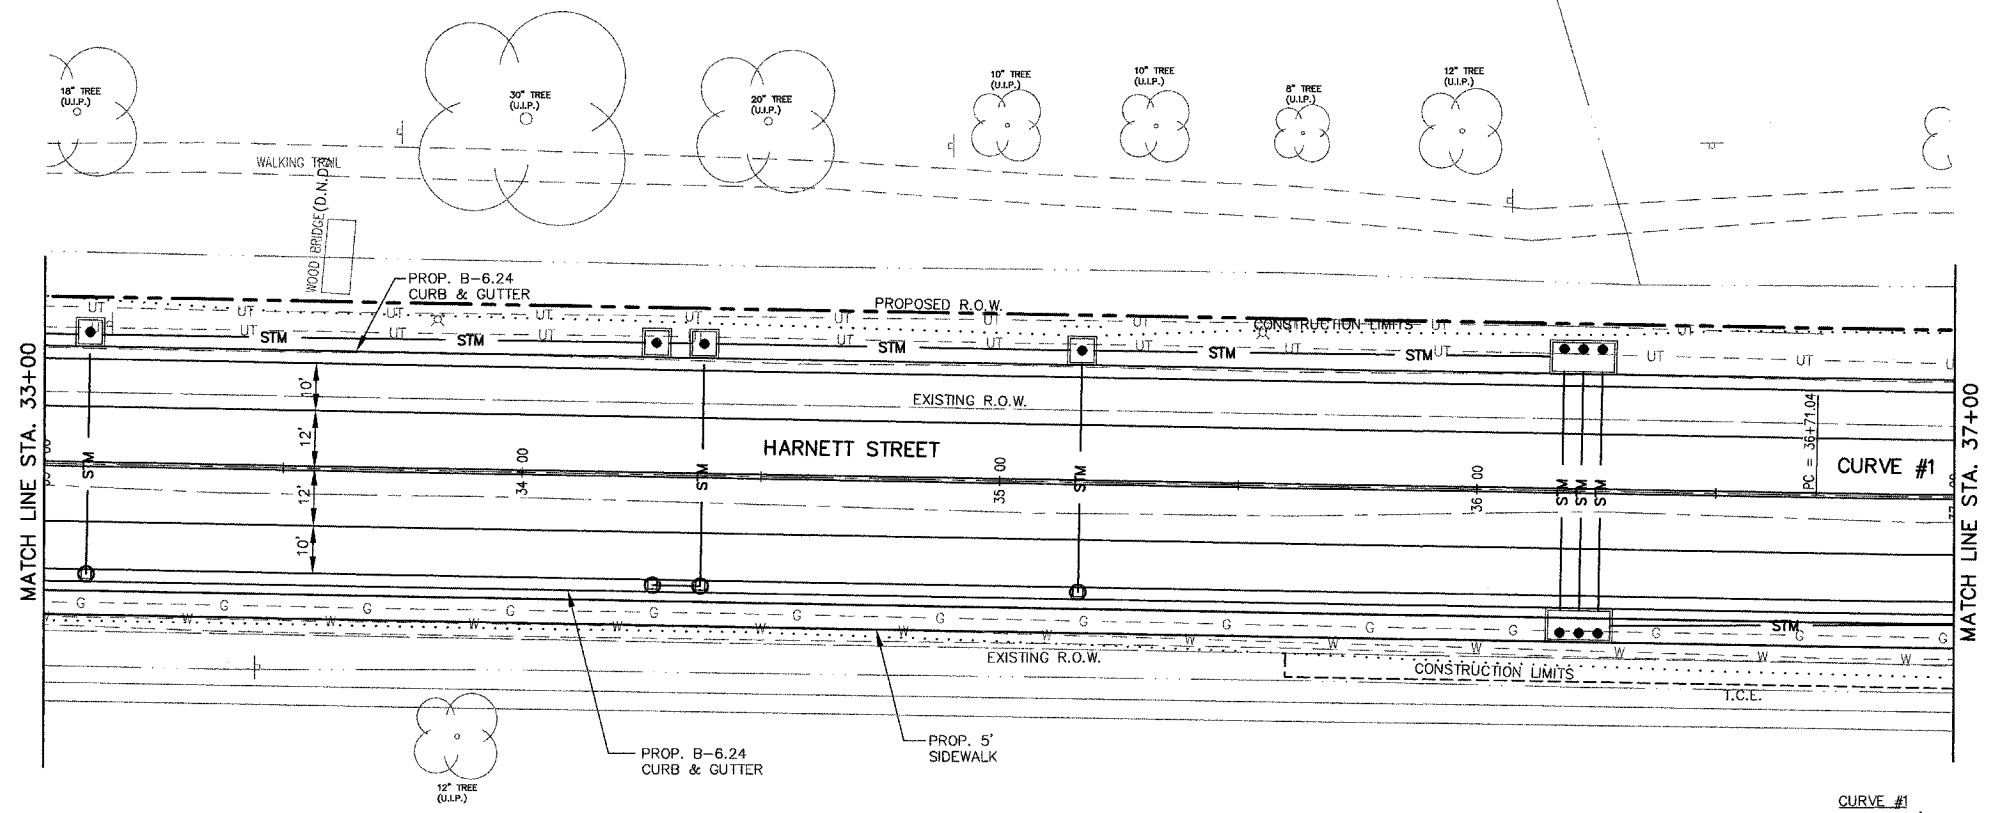


FW	SECTION	COUNTY	TOTAL SHEETS	SHEET NO.
9376	00-00017-00-RP	ST. CLAIR	33	22
STA. 33+00		TO STA. 37+00		

CONTRACT NO. 97242

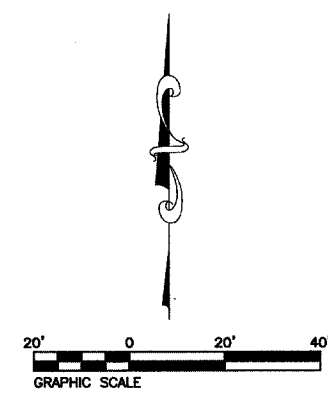

10-31-118B-017

CURVE #1
 R=3000.00'
 $\Delta=2^{\circ}03'42''$
 Tan=53.98
 L=107.95'
 CB=S 89° 58' 08" E
 CH=107.95'
 PC=STA. 36+71.04
 PT=STA. 37+78.99

