
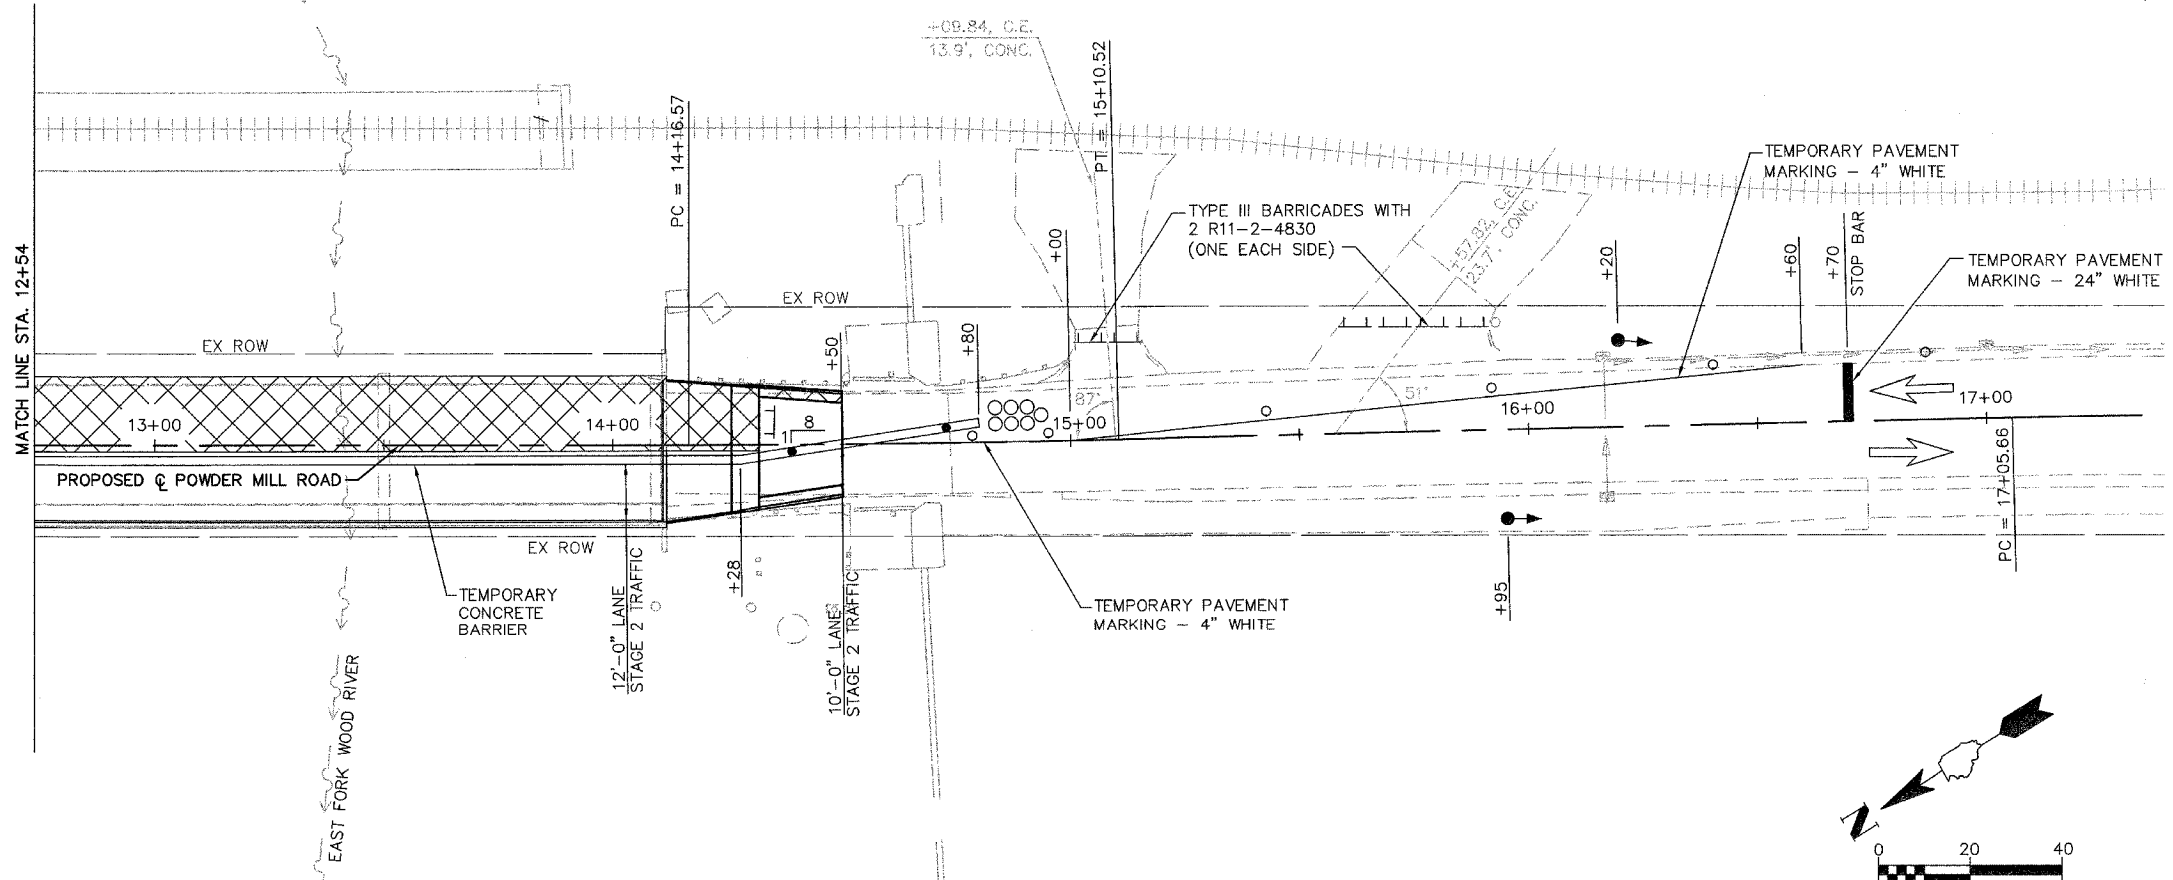



F.A.U. RTE.	SECTION	COUNTY	TOTAL SHEETS	SHEET NO.
9003	03-00044-00-BR	MADISON	24	5
STA. 9+00		TO STA. 17+00		
FED. ROAD DIST. NO.	ILLINOIS	FED. AID PROJECT		
TRAFFIC CONTROL PLAN - STAGE 2				
CONTRACT NO. 97256				

FINAL SURVEY	SURVEYED	BY	DATE
NOTE BOOK	PLOTTED		
NO. _____	TEMP. PLATE		
NO. _____	AREAS CHECKED		

ORIGINAL SURVEY	SURVEYED	BY	DATE
NOTE BOOK	PLOTTED		
NO. _____	TEMP. PLATE		
NO. _____	AREAS CHECKED		

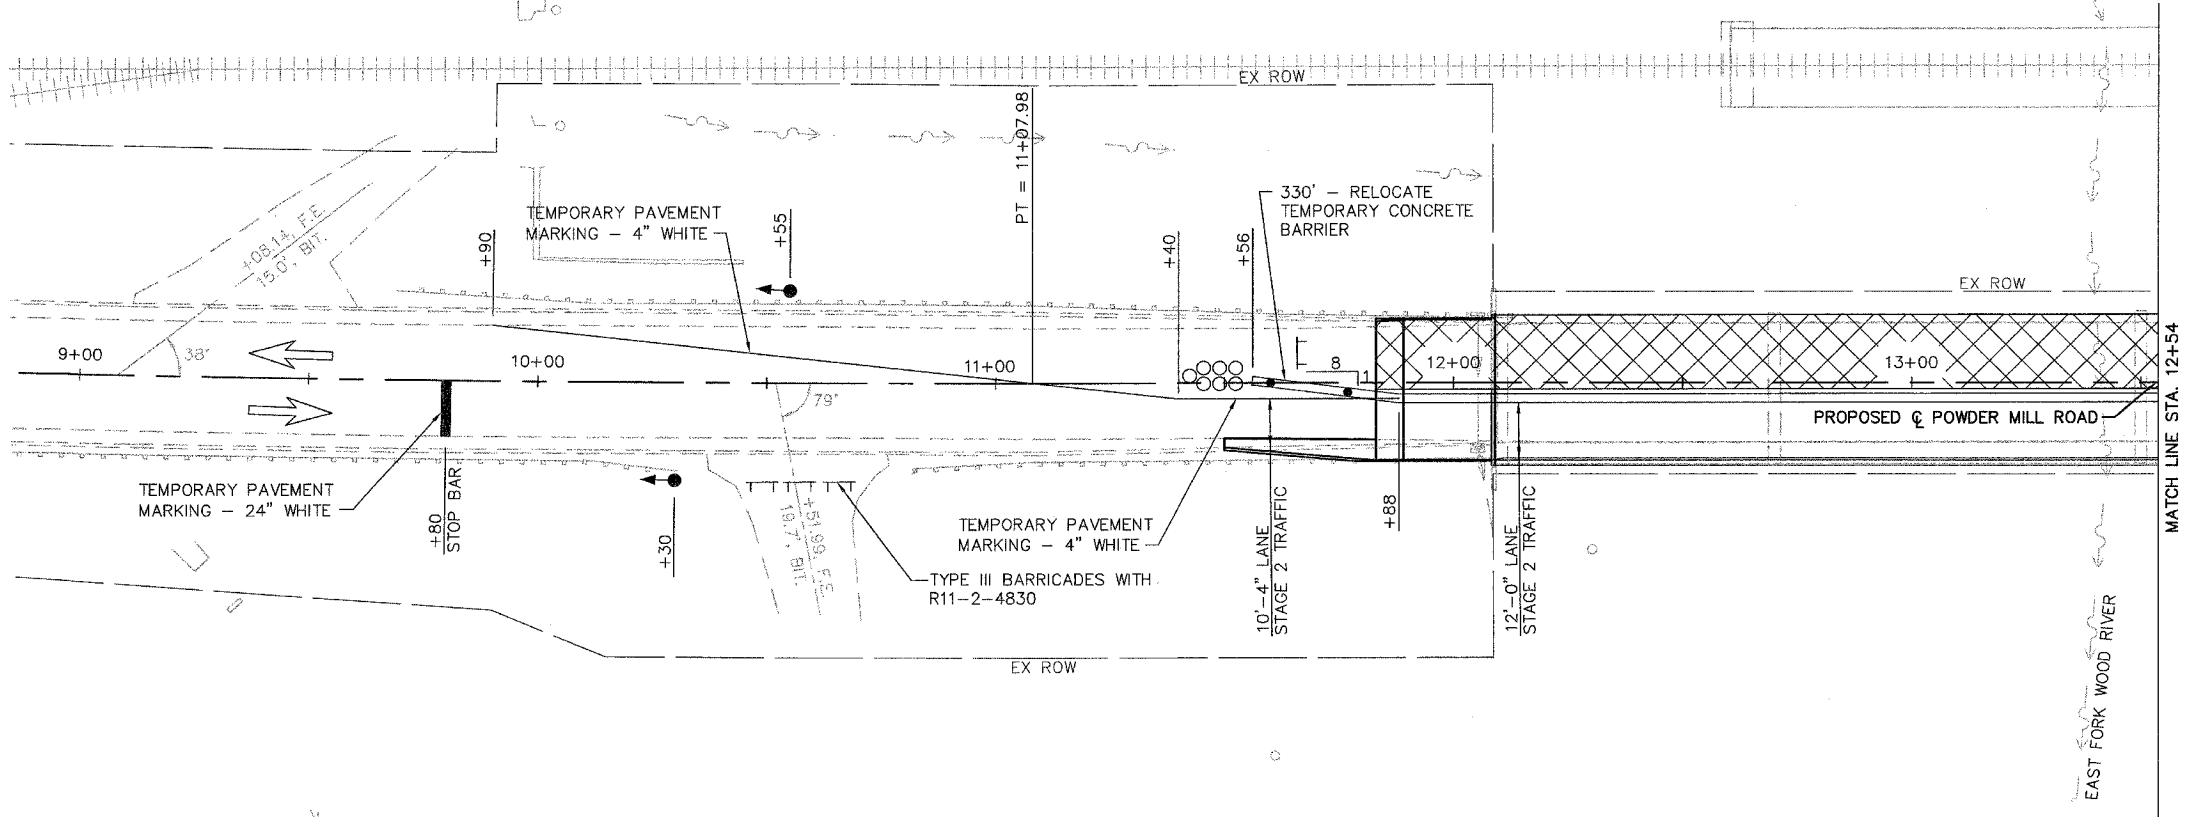

- LEGEND**
- I — TYPE III BARRICADES
 - ◀ ● TEMPORARY TRAFFIC SIGNALS
 - DRUM WITH STEADY BURNING LIGHT
 - IMPACT ATTENUATOR
 - STEADY BURNING LIGHTS AND DOUBLE VERTICAL PANELS
 - ▨ WORK ZONE

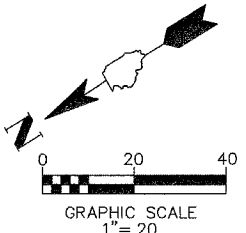

TRAFFIC CONTROL PLAN - STAGE 2