



F.A.P. RTE.	SECTION	COUNTY	TOTAL SHEETS	SHEET NO.
726	130. I-2, IS-1	WILLIAMSON	30	11
STA.		TO STA.		
FED. ROAD DIST. NO.		ILLINOIS FED. AID PROJECT		
CONTRACT NO. 98984				

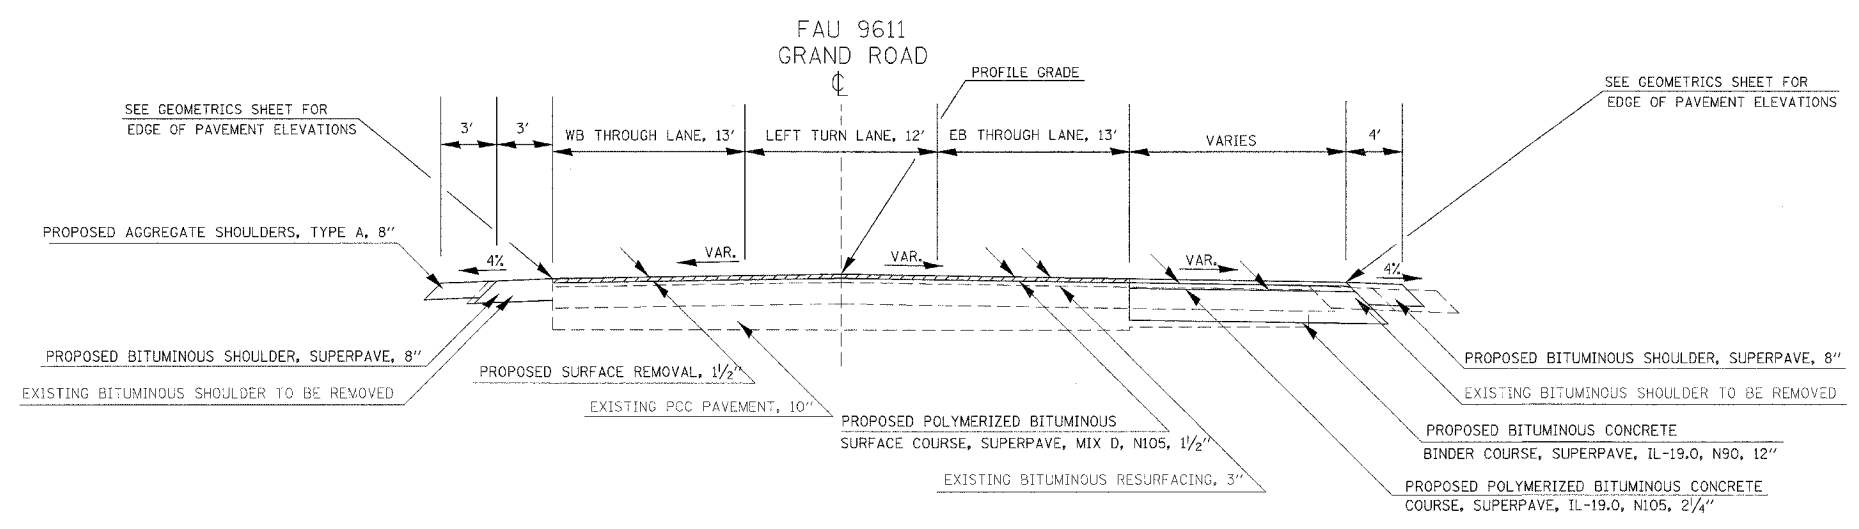

TO BE USED
 STA 1+44.29 TO STA 2+52.37

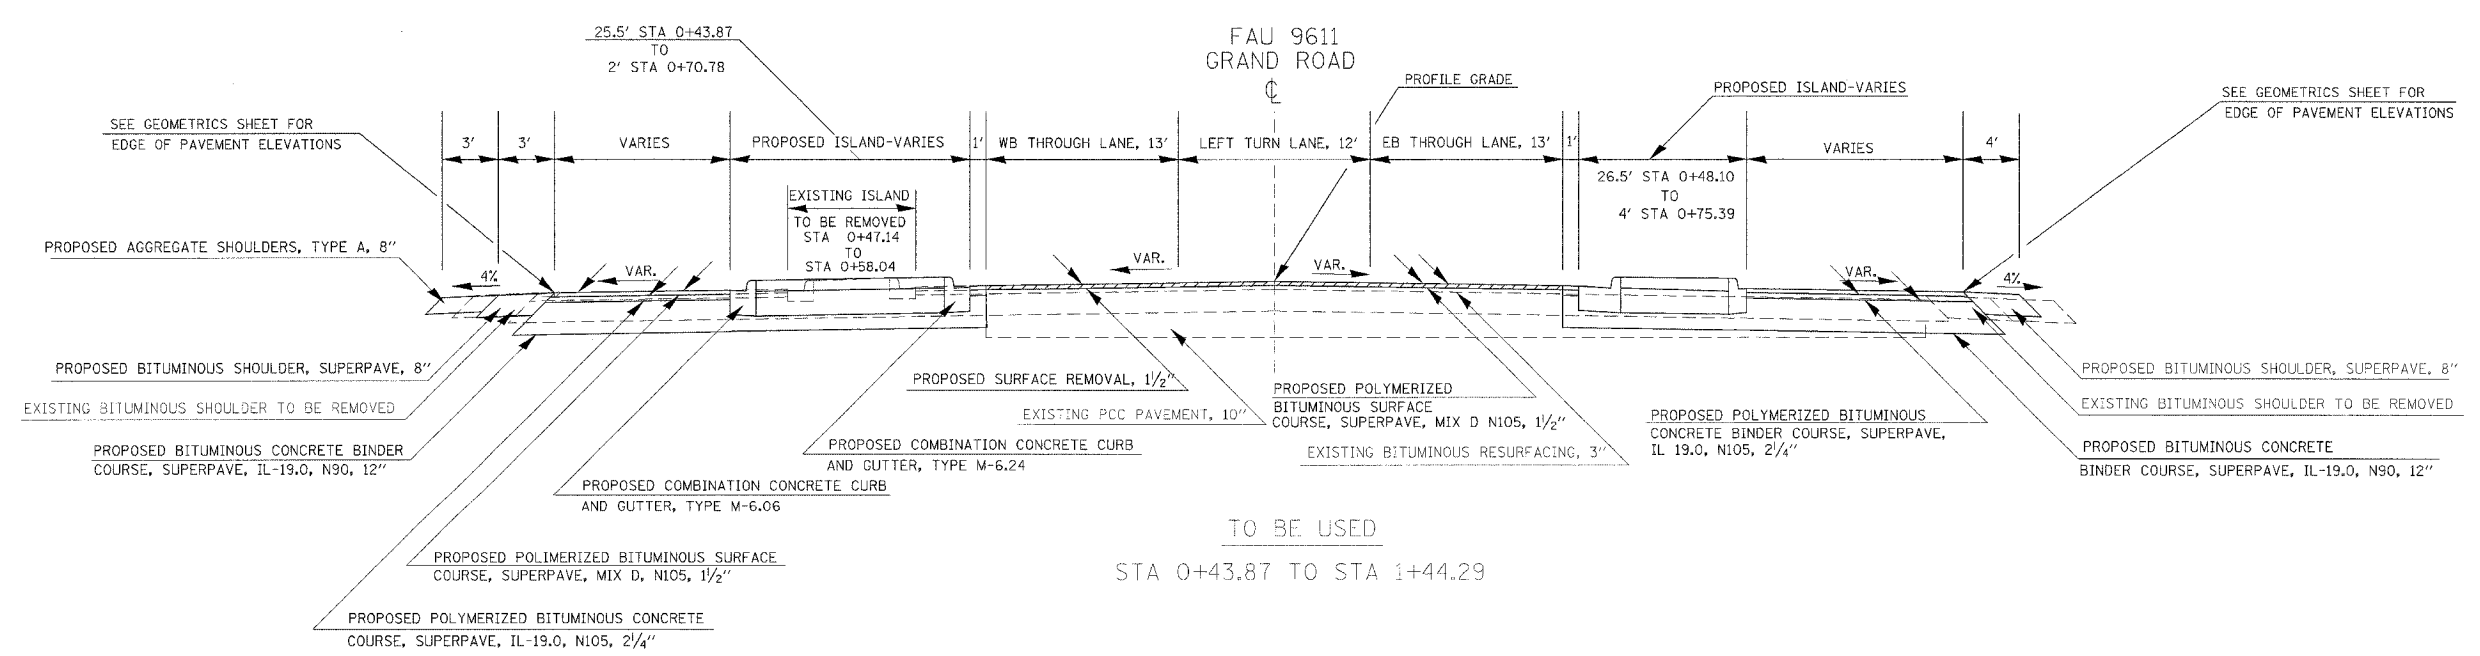

TO BE USED
 STA 0+43.87 TO STA 1+44.29