


F.A.P. RTE.	SECTION	COUNTY	TOTAL SHEETS	SHEET NO.
726	130 I-2,TS	WILLIAMSON	9D	28
STA.		TO STA.		
FED. ROAD DIST. NO.		ILLINOIS FED. AID PROJECT		
CONTRACT NO 98884				


NAME OF INTERSECTION: FAP 726 (ILL 148) AND GRAND ROAD/McCREE ROAD  
 CONTROLLER SPECIFIED: FULL ACTUATED CONTROLLER, STANDARD SEQUENCE IV,  
 8 PHASE, TYPE IV CONTROLLER CABINET

REFERRING TO STANDARD 857001, THE  
 VEHICULAR AND PEDESTRIAN PHASES  
 USED ARE DESIGNATED AS SHOWN.

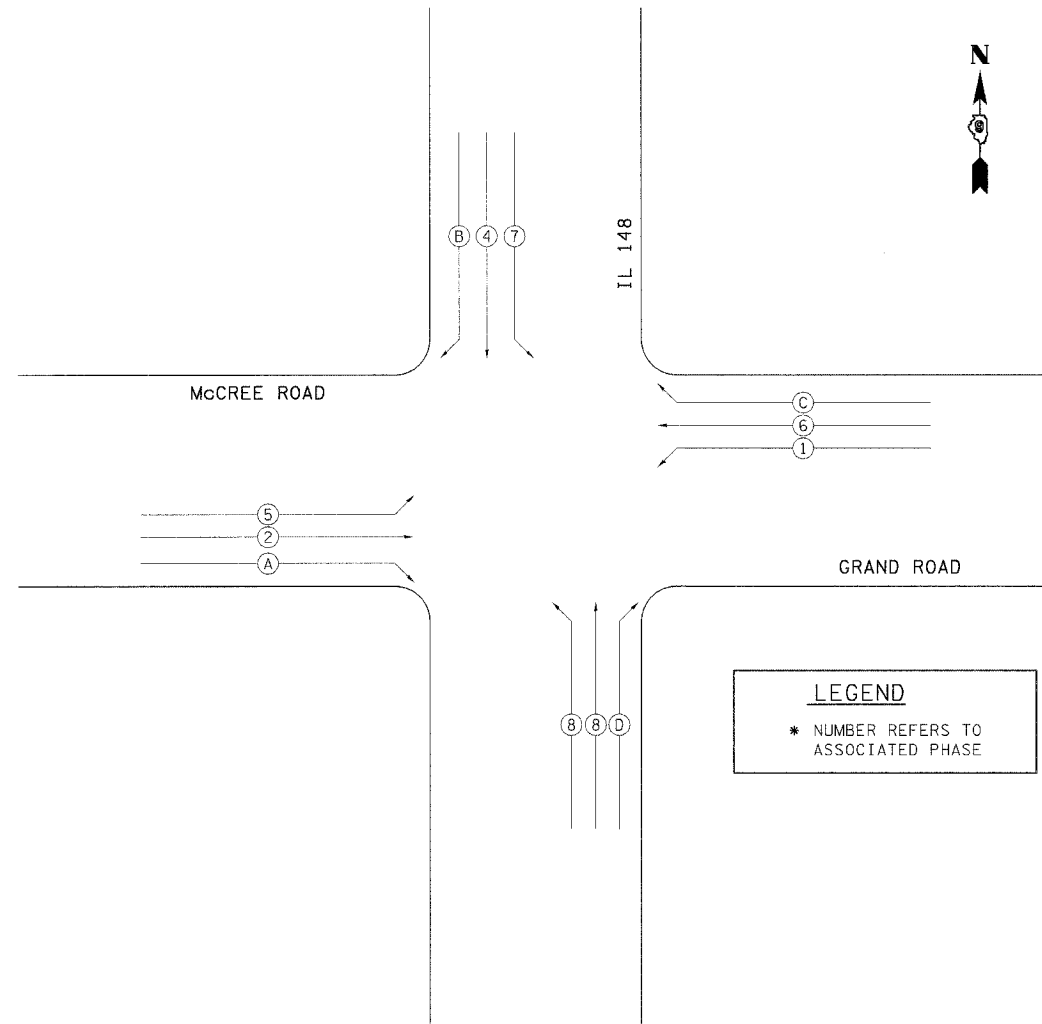

**PHASE DESIGNATION DIAGRAM**

REVISIONS	
DRAWN	1-31-90
REVISED	5-30-90
STD 9-66	

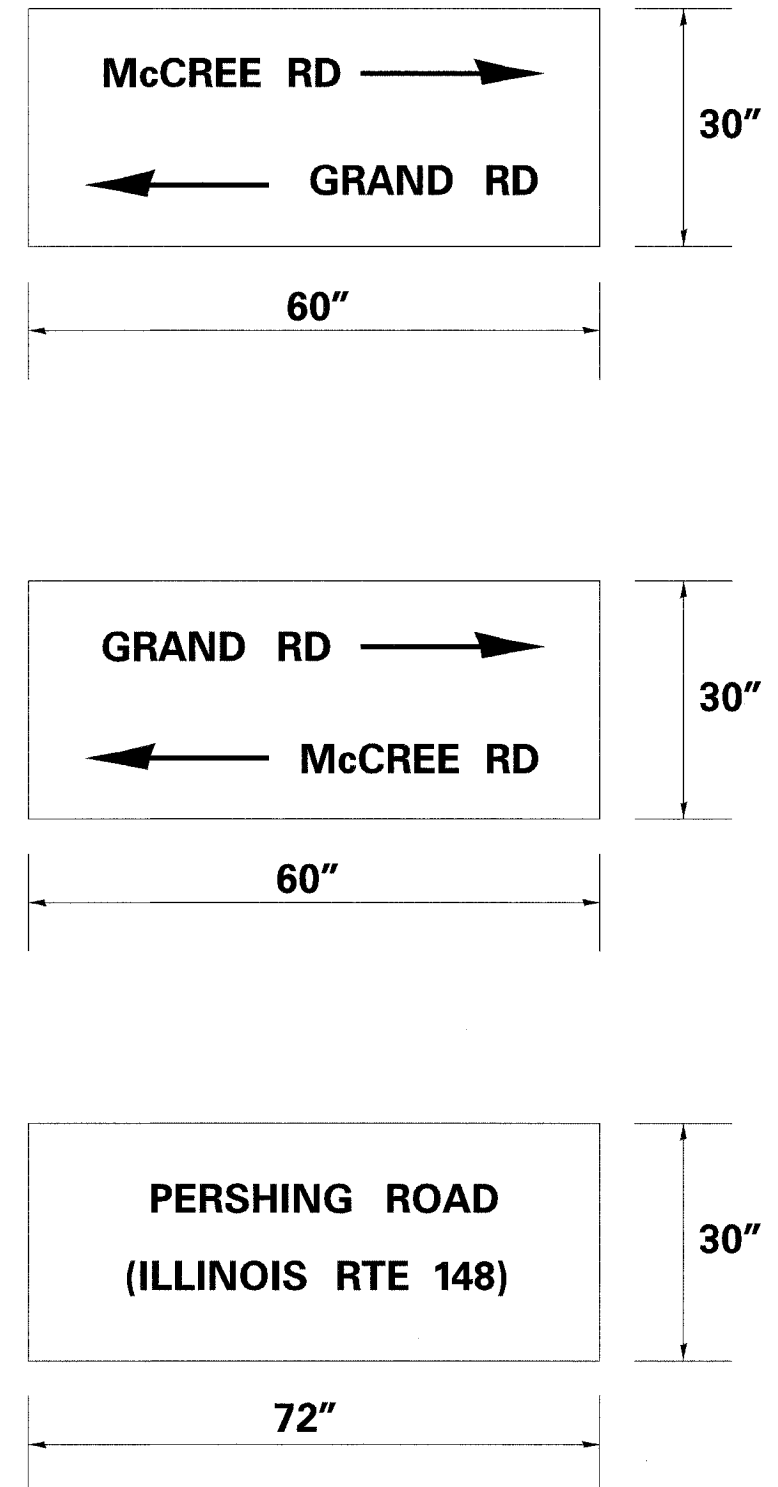

**PHASE DIAGRAM, SIGN PANEL**