


F.A.P. RTE.	SECTION	COUNTY	TOTAL SHEETS	SHEET NO.
726	130 I-2,TS	WILLIAMSON	90	44
STA. +08.84		TO STA. +40.00		
FED. ROAD DIST. NO.		ILLINOIS FED. AID PROJECT		

FINAL SURVEY BY DATE  
 SURVEYED BY DATE  
 NOTE BOOK NO.  
 TEMPLATE AS AREAS CHECKED

ORIGINAL SURVEY BY DATE  
 SURVEYED BY DATE  
 NOTE BOOK NO.  
 TEMPLATE AS AREAS CHECKED

PLOT DATE = 04/01/04  
 FILE NAME = 041104.MCCREE  
 PLOT SCALE = 1"=40'  
 REFERENCE = 041104.MCCREE  
 D:\02704\MCCREXSIT.DGN

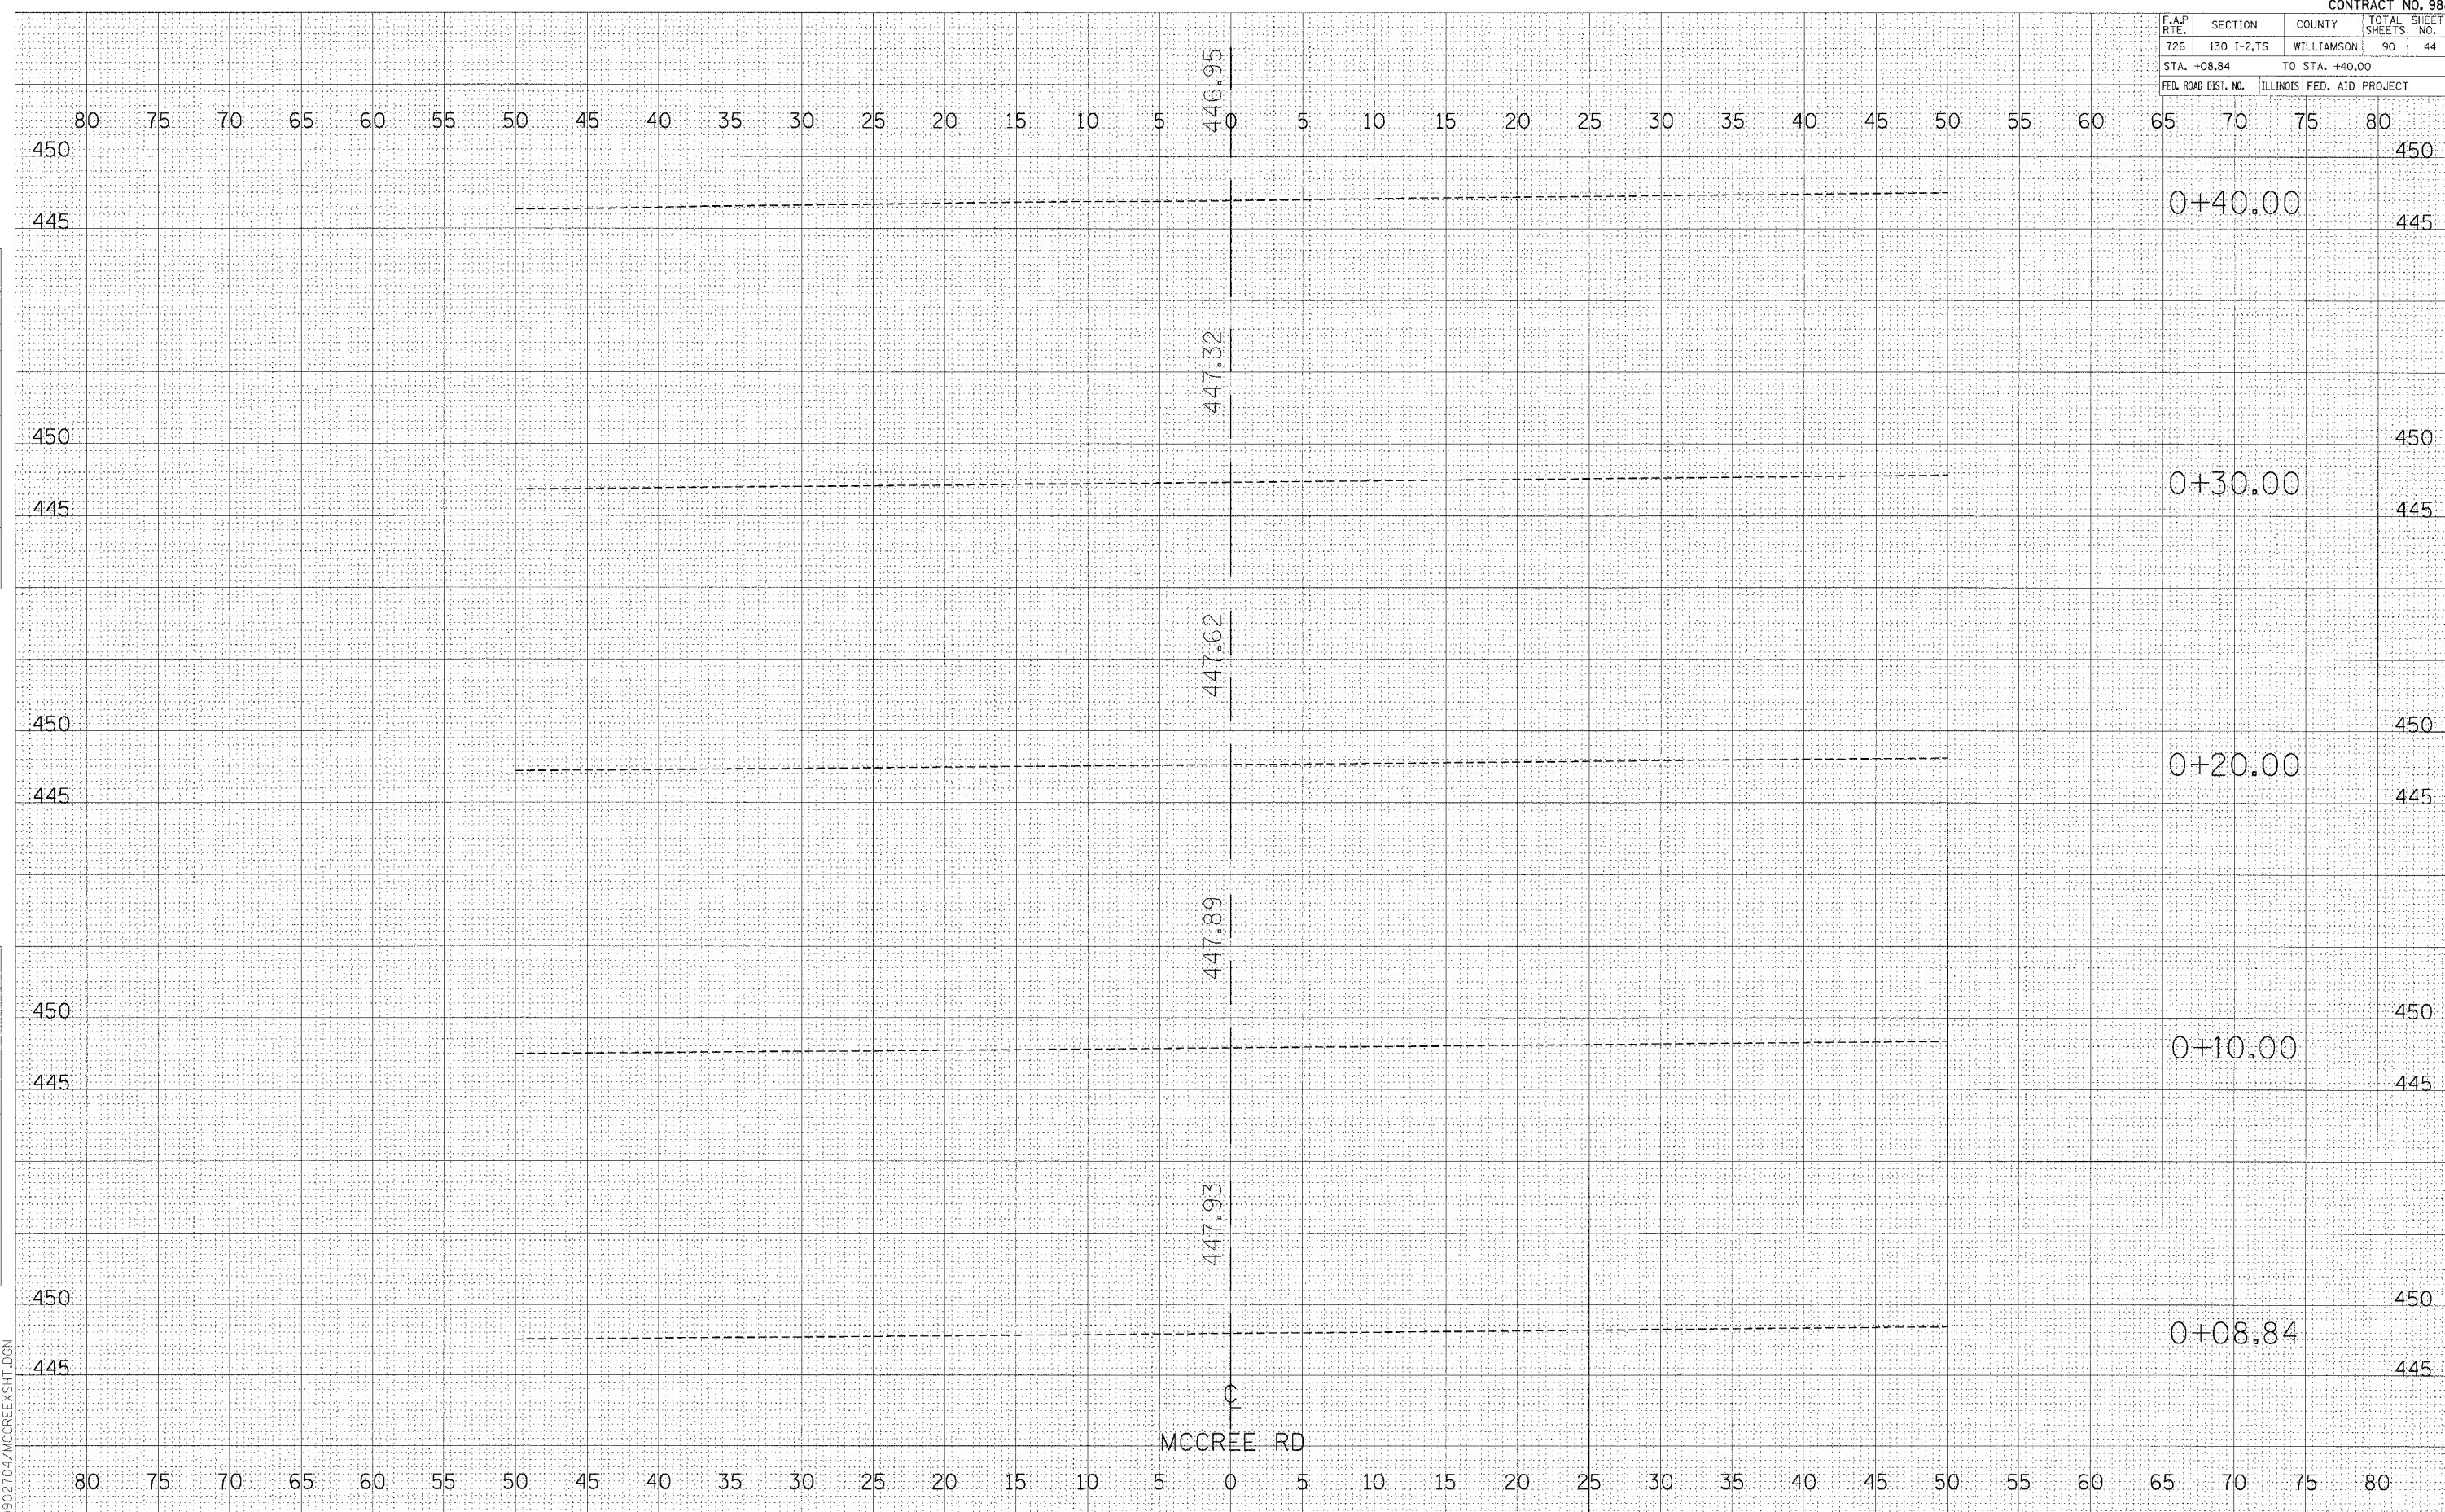

**CROSS SECTIONS - MCCREE ROAD**