


F.A.P. RTE.	SECTION	COUNTY	TOTAL SHEETS	SHEET NO.
726	130 I-2,TS	WILLIAMSON	90	49
STA. 1+30.00		TO STA. 1+40.00		
FED. ROAD DIST. NO.	ILLINOIS	FED. AID PROJECT		

FINAL SURVEY	BY	DATE
NOTE BOOK		
AREAS CHECKED		

ORIGINAL SURVEY	BY	DATE
NOTE BOOK		
AREAS CHECKED		

PLOT DATE = 08/07/04
 FILE NAME = 0902704\MCCREESH.T
 PLOT SCALE = 1"=40'
 REFERENCE = REF#

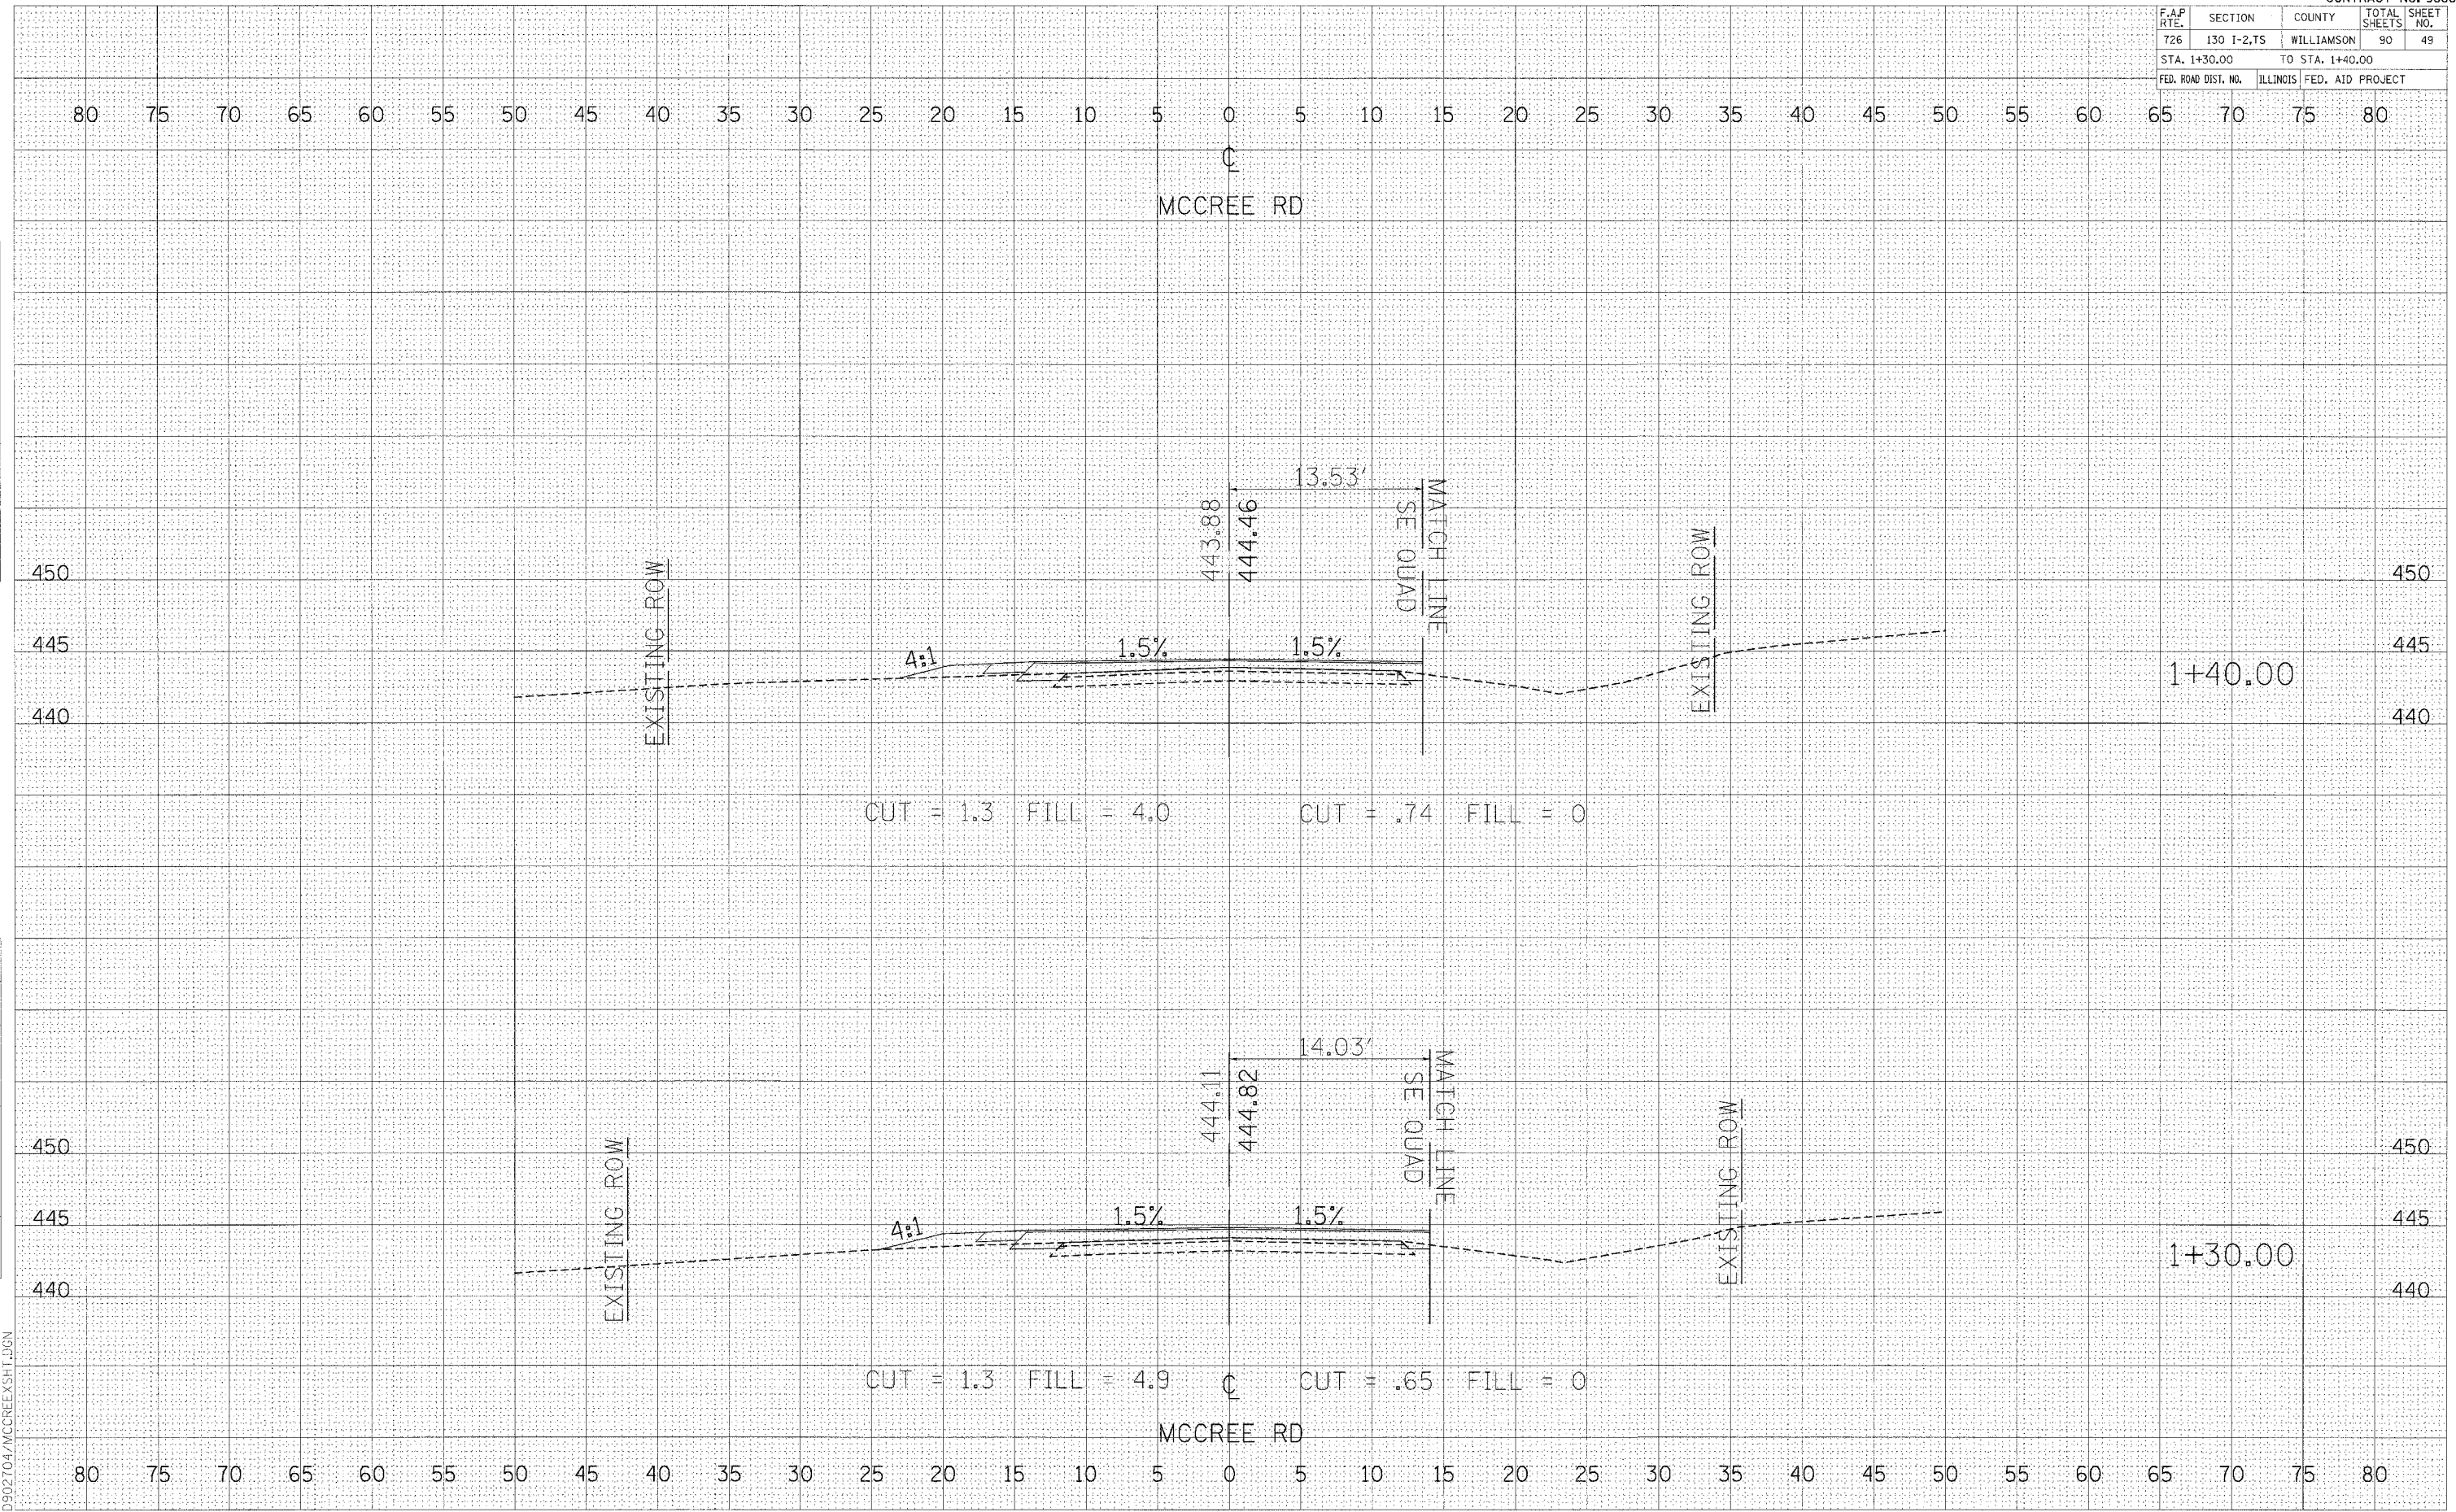

CROSS SECTIONS - MCCREE ROAD