


F.A.P. RTE.	SECTION	COUNTY	TOTAL SHEETS	SHEET NO.
726	130 I-2,TS	WILLIAMSON	90	53
STA. +00.00 TO STA. +10.00				
FED. ROAD DIST. NO.	ILLINOIS	FED. AID PROJECT		

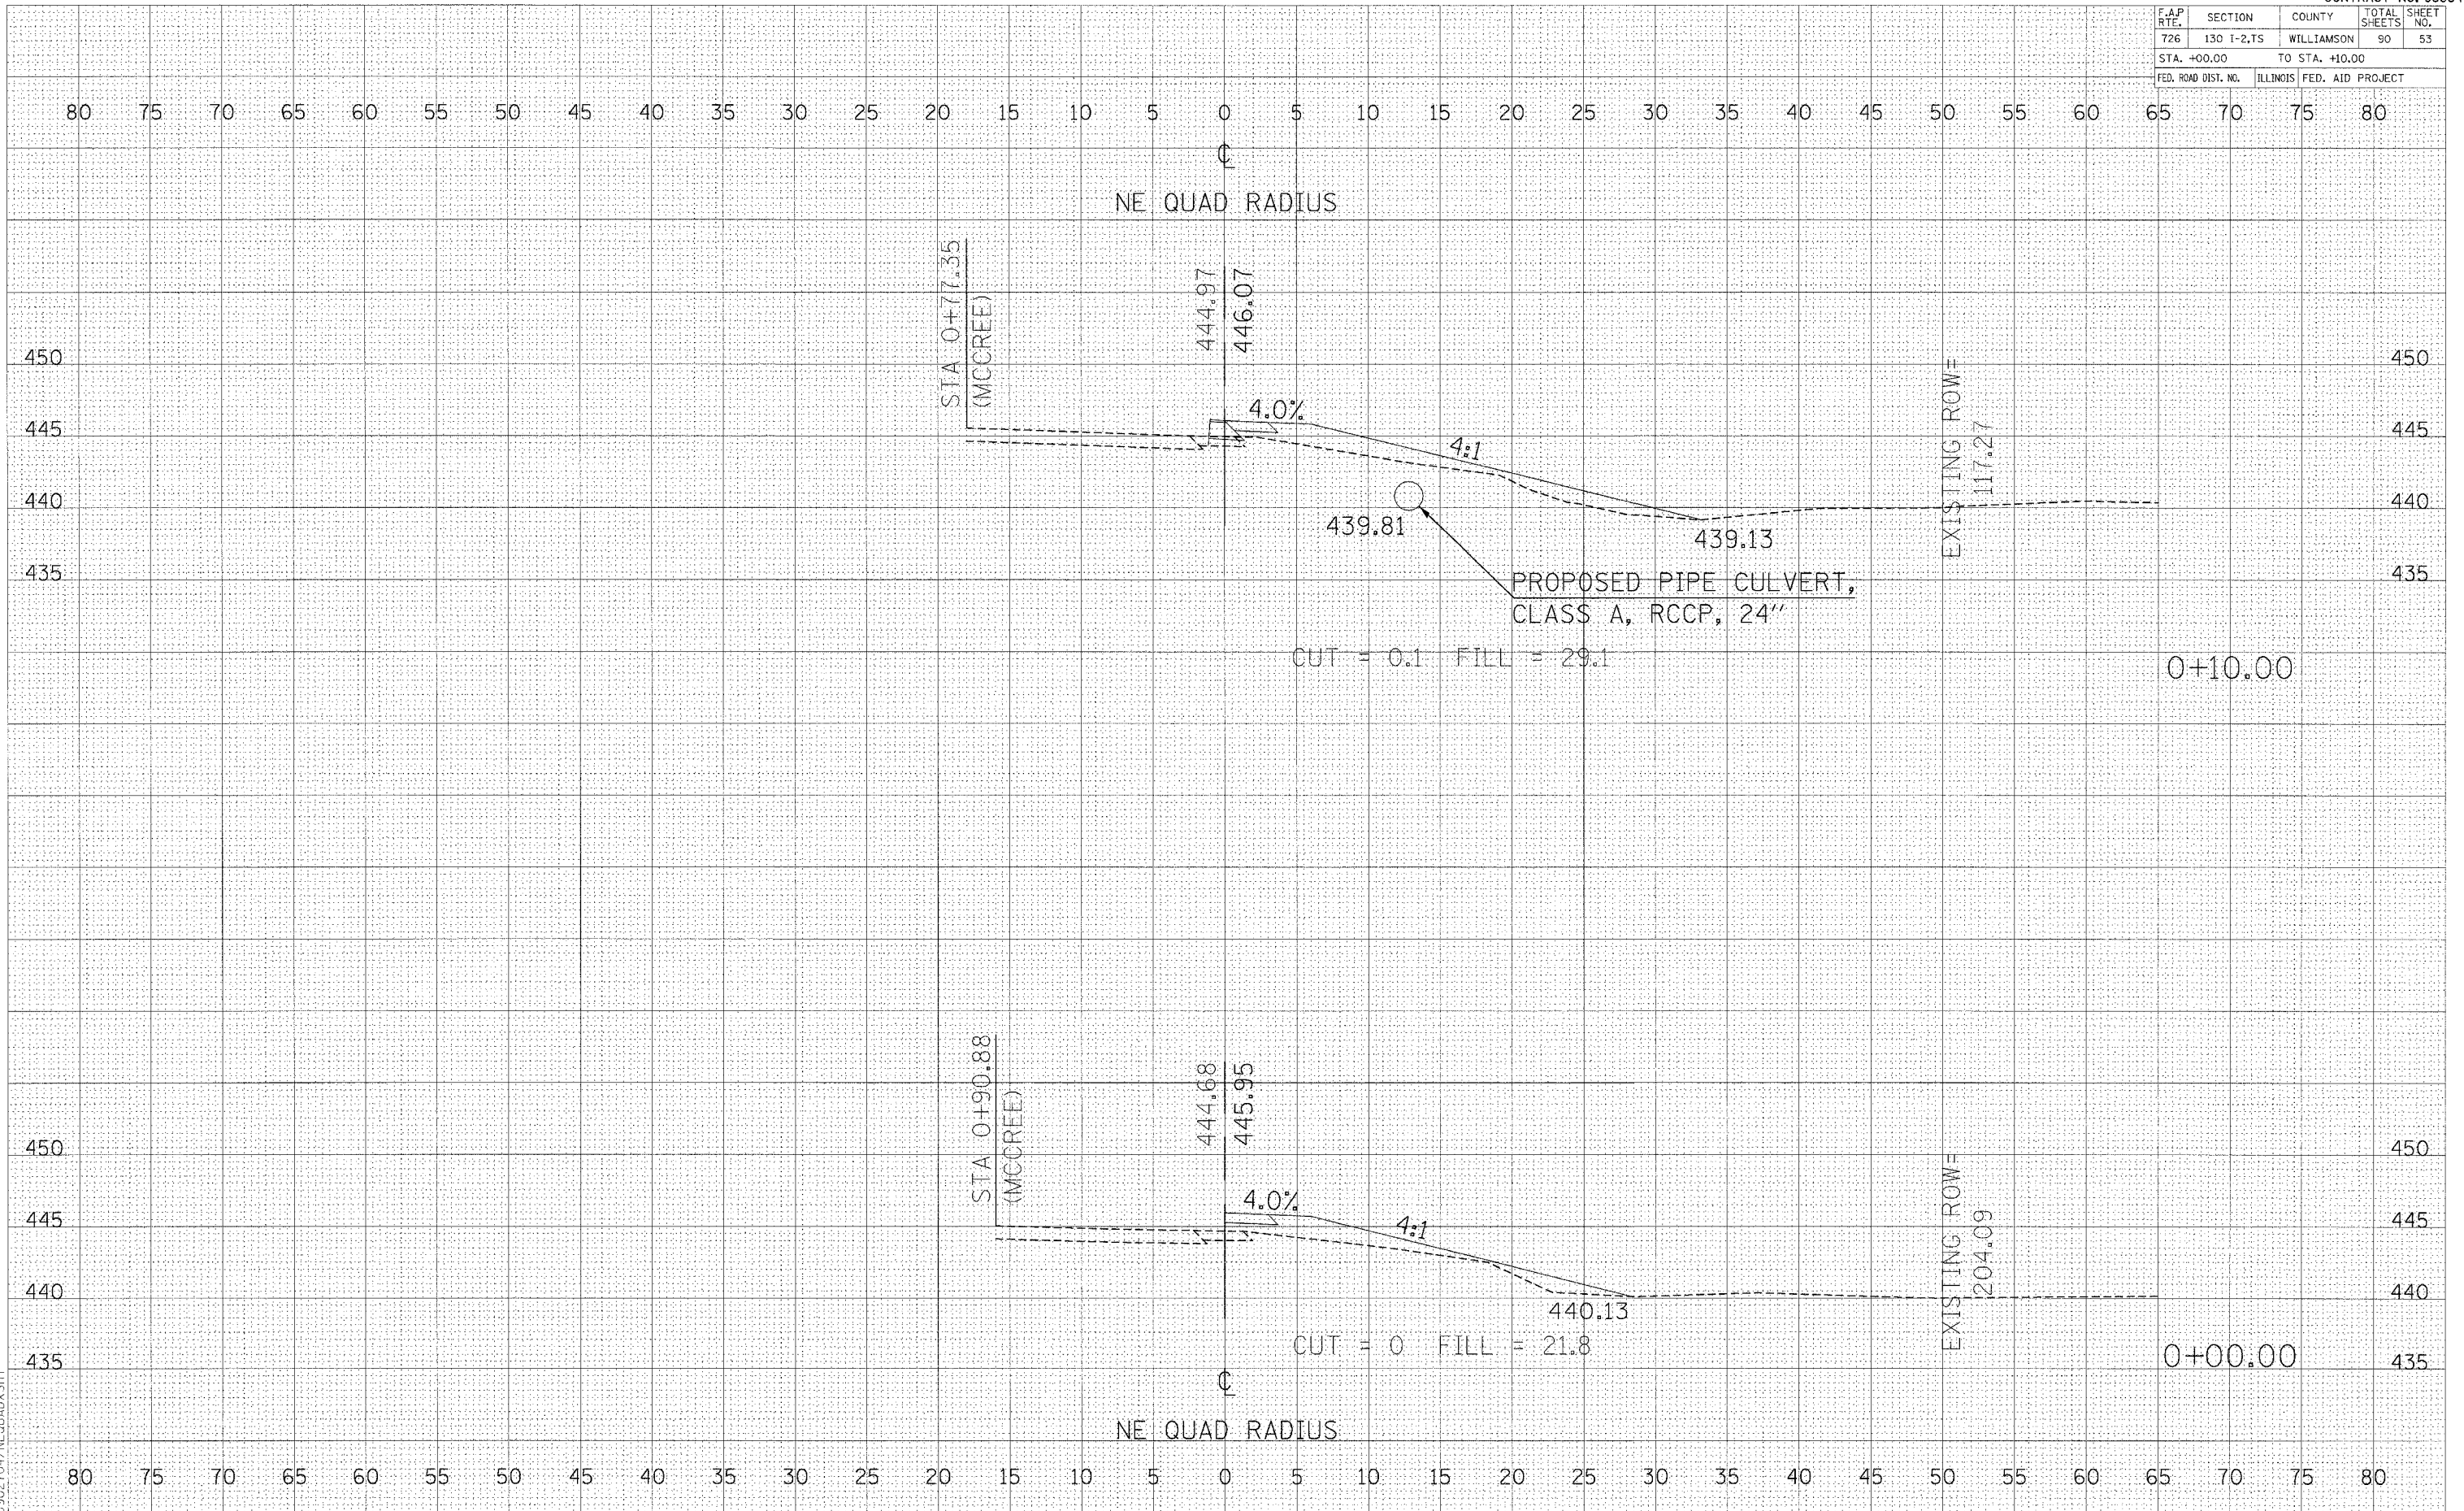

DATE	BY
REVISIONS	
NO.	
DATE	BY
REVISIONS	
NO.	
DATE	BY
REVISIONS	
NO.	

DATE	BY
REVISIONS	
NO.	
DATE	BY
REVISIONS	
NO.	
DATE	BY
REVISIONS	
NO.	

PLOT DATE = #DATE#
 FILE NAME = #FILE#
 PLOT SCALE = #SCALE#
 D:\02\101\NEQUAD\SH1

CROSS SECTIONS - NE RADIUS