


F.A.P. RTE.	SECTION	COUNTY	TOTAL SHEETS	SHEET NO.
T26	130 I-2,TS	WILLIAMSON	90	55
STA. +40.00		TO STA. +50.00		
FED. ROAD DIST. NO.	ILLINOIS	FED. AID PROJECT		

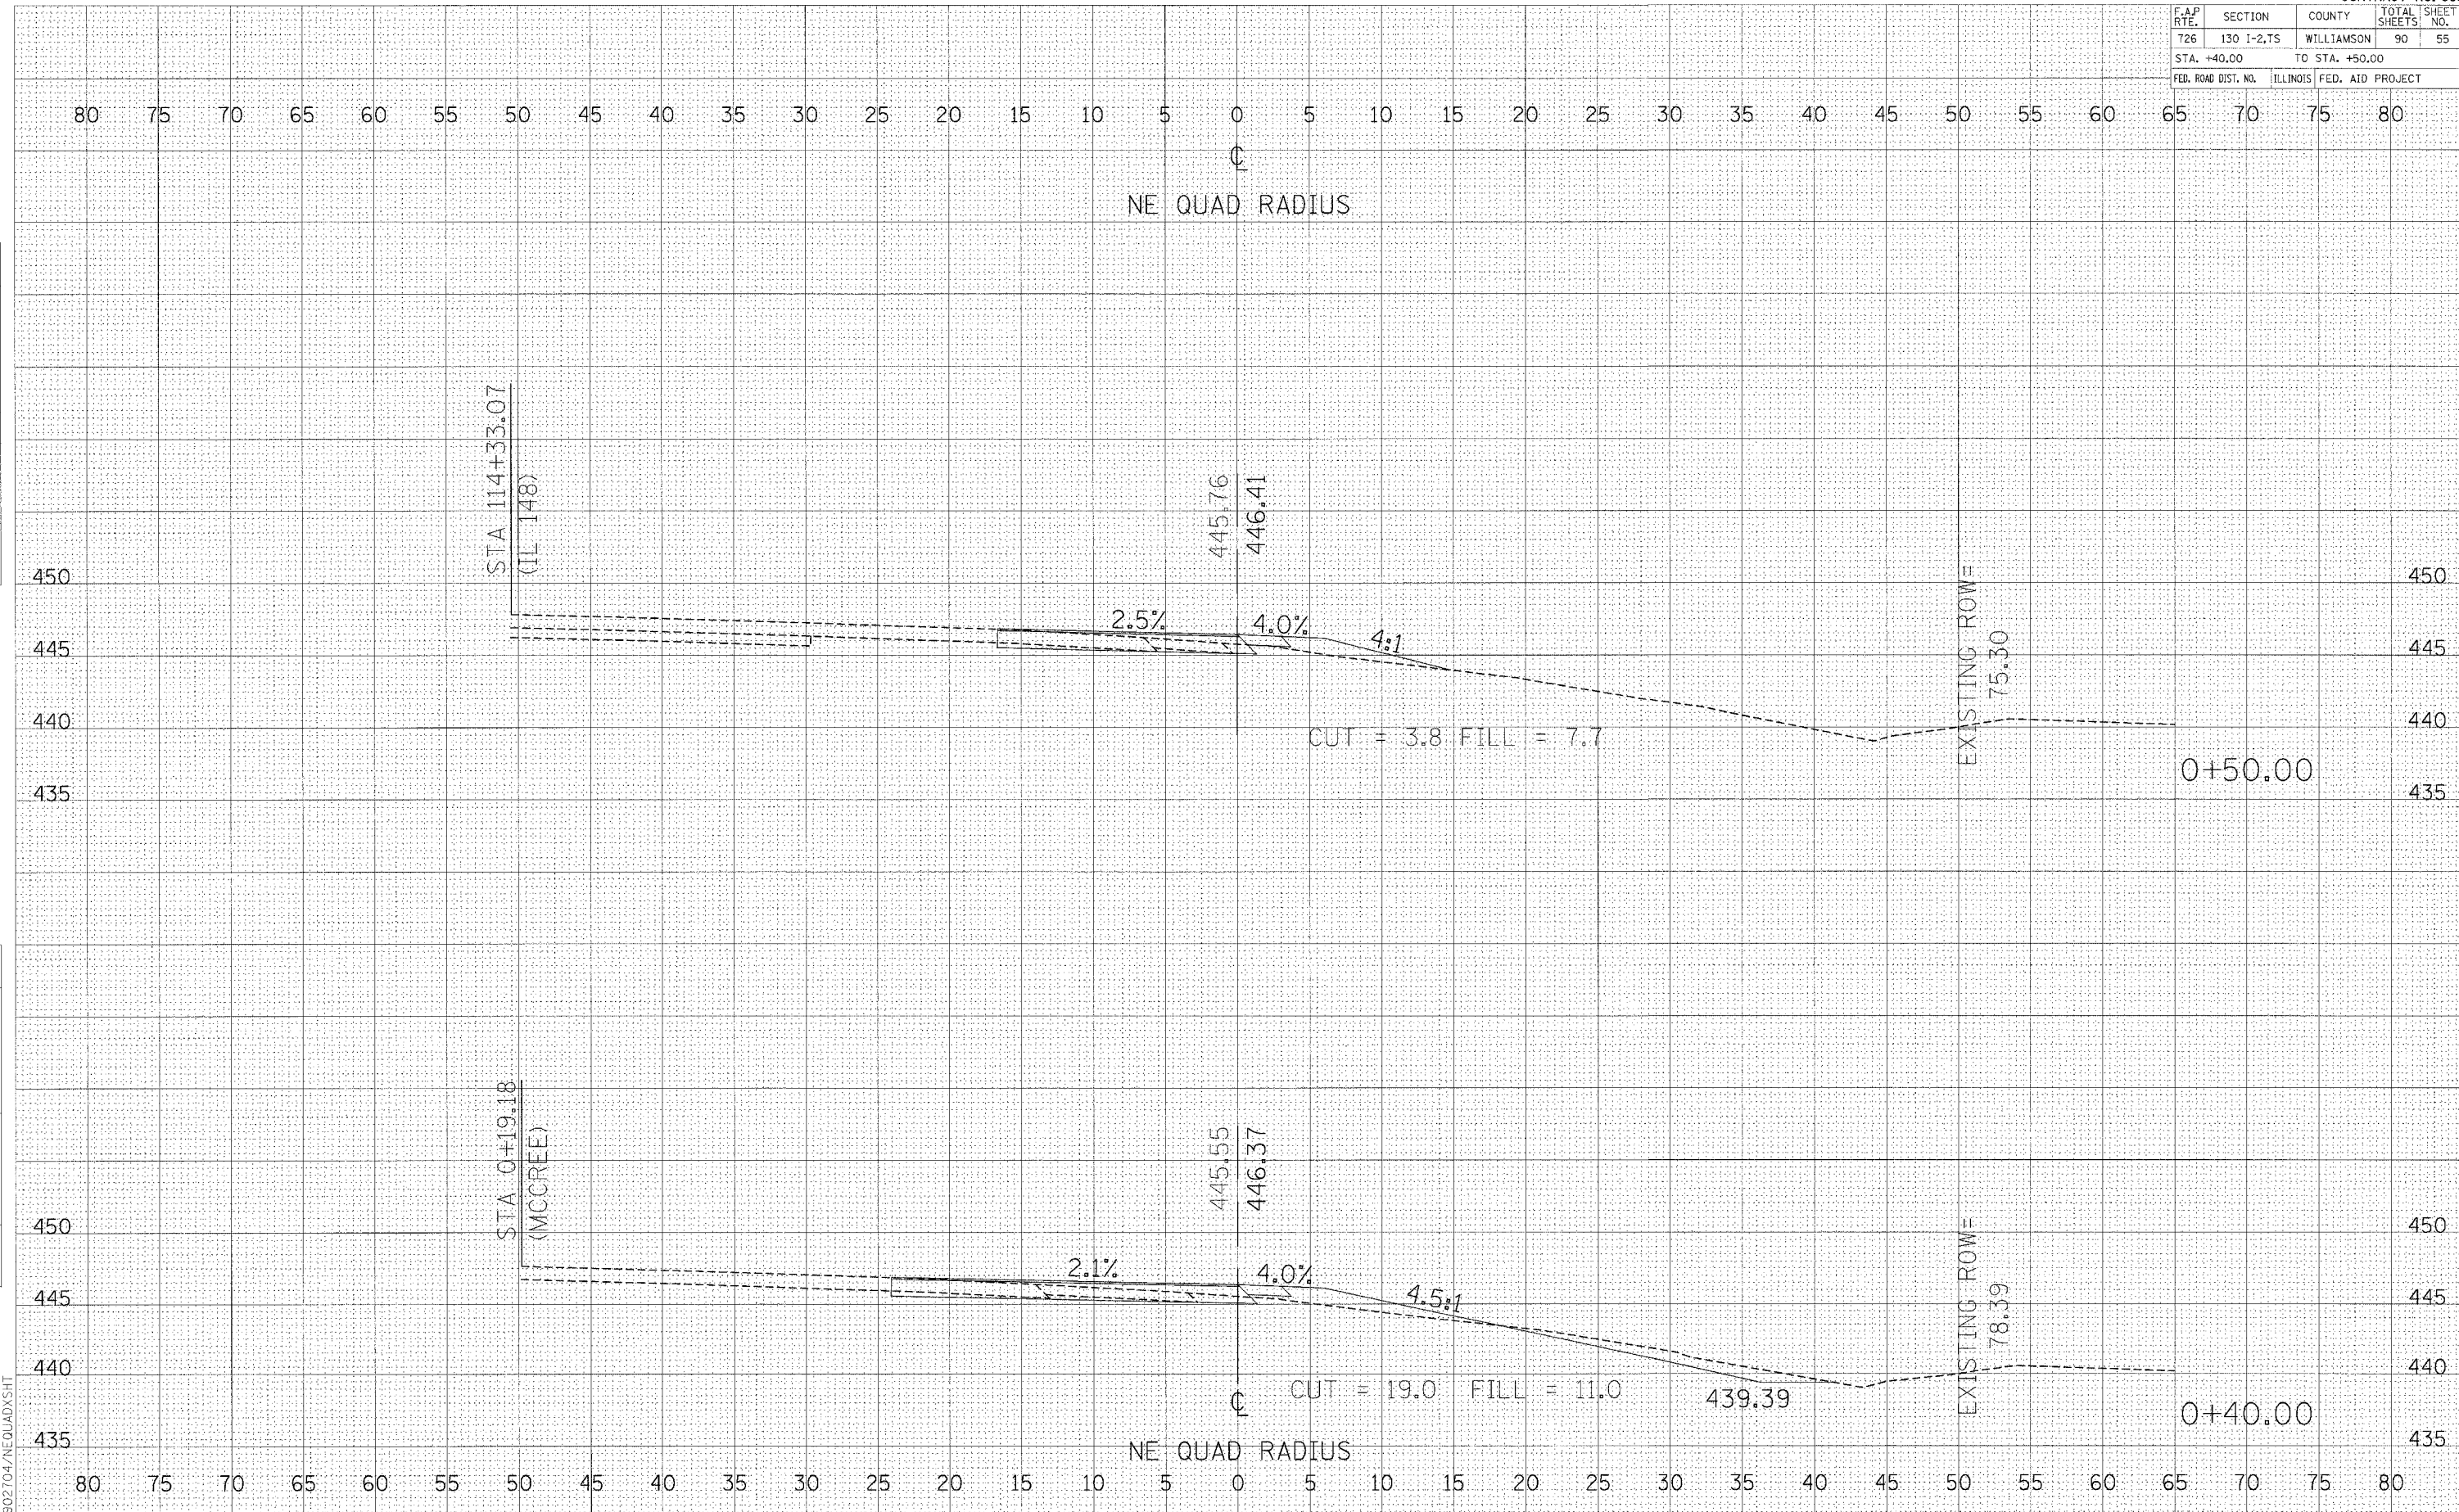

FINAL SURVEYED BY DATE  
 SURVEYED BY DATE  
 CHECKED BY DATE  
 DATE

ORIGINAL SURVEYED BY DATE  
 SURVEYED BY DATE  
 CHECKED BY DATE  
 DATE

PLOT DATE = 04/15/04  
 FILE NAME = 041504  
 PLOT SCALE = 1"=40'  
 REFERENCE = 041504

CROSS SECTIONS - NE RADIUS