


F.A.P. RTE.	SECTION	COUNTY	TOTAL SHEETS	SHEET NO.
726	130 I-2,TS	WILLIAMSON	90	63
STA. +60.00		TO STA. +70.00		
FED. ROAD DIST. NO.		ILLINOIS FED. AID PROJECT		

DATE	
BY	
FINAL SURVEY	
PLOTTED	
NOTE BOOK	
AREAS CHECKED	

DATE	
BY	
ORIGINAL SURVEY	
PLOTTED	
NOTE BOOK	
AREAS CHECKED	

PLOT DATE = 05/05/04
 FILE NAME = 0502704/SE04ADXSHT.DGN
 PLOT SCALE = 1"=40'
 REFERENCE = REF#

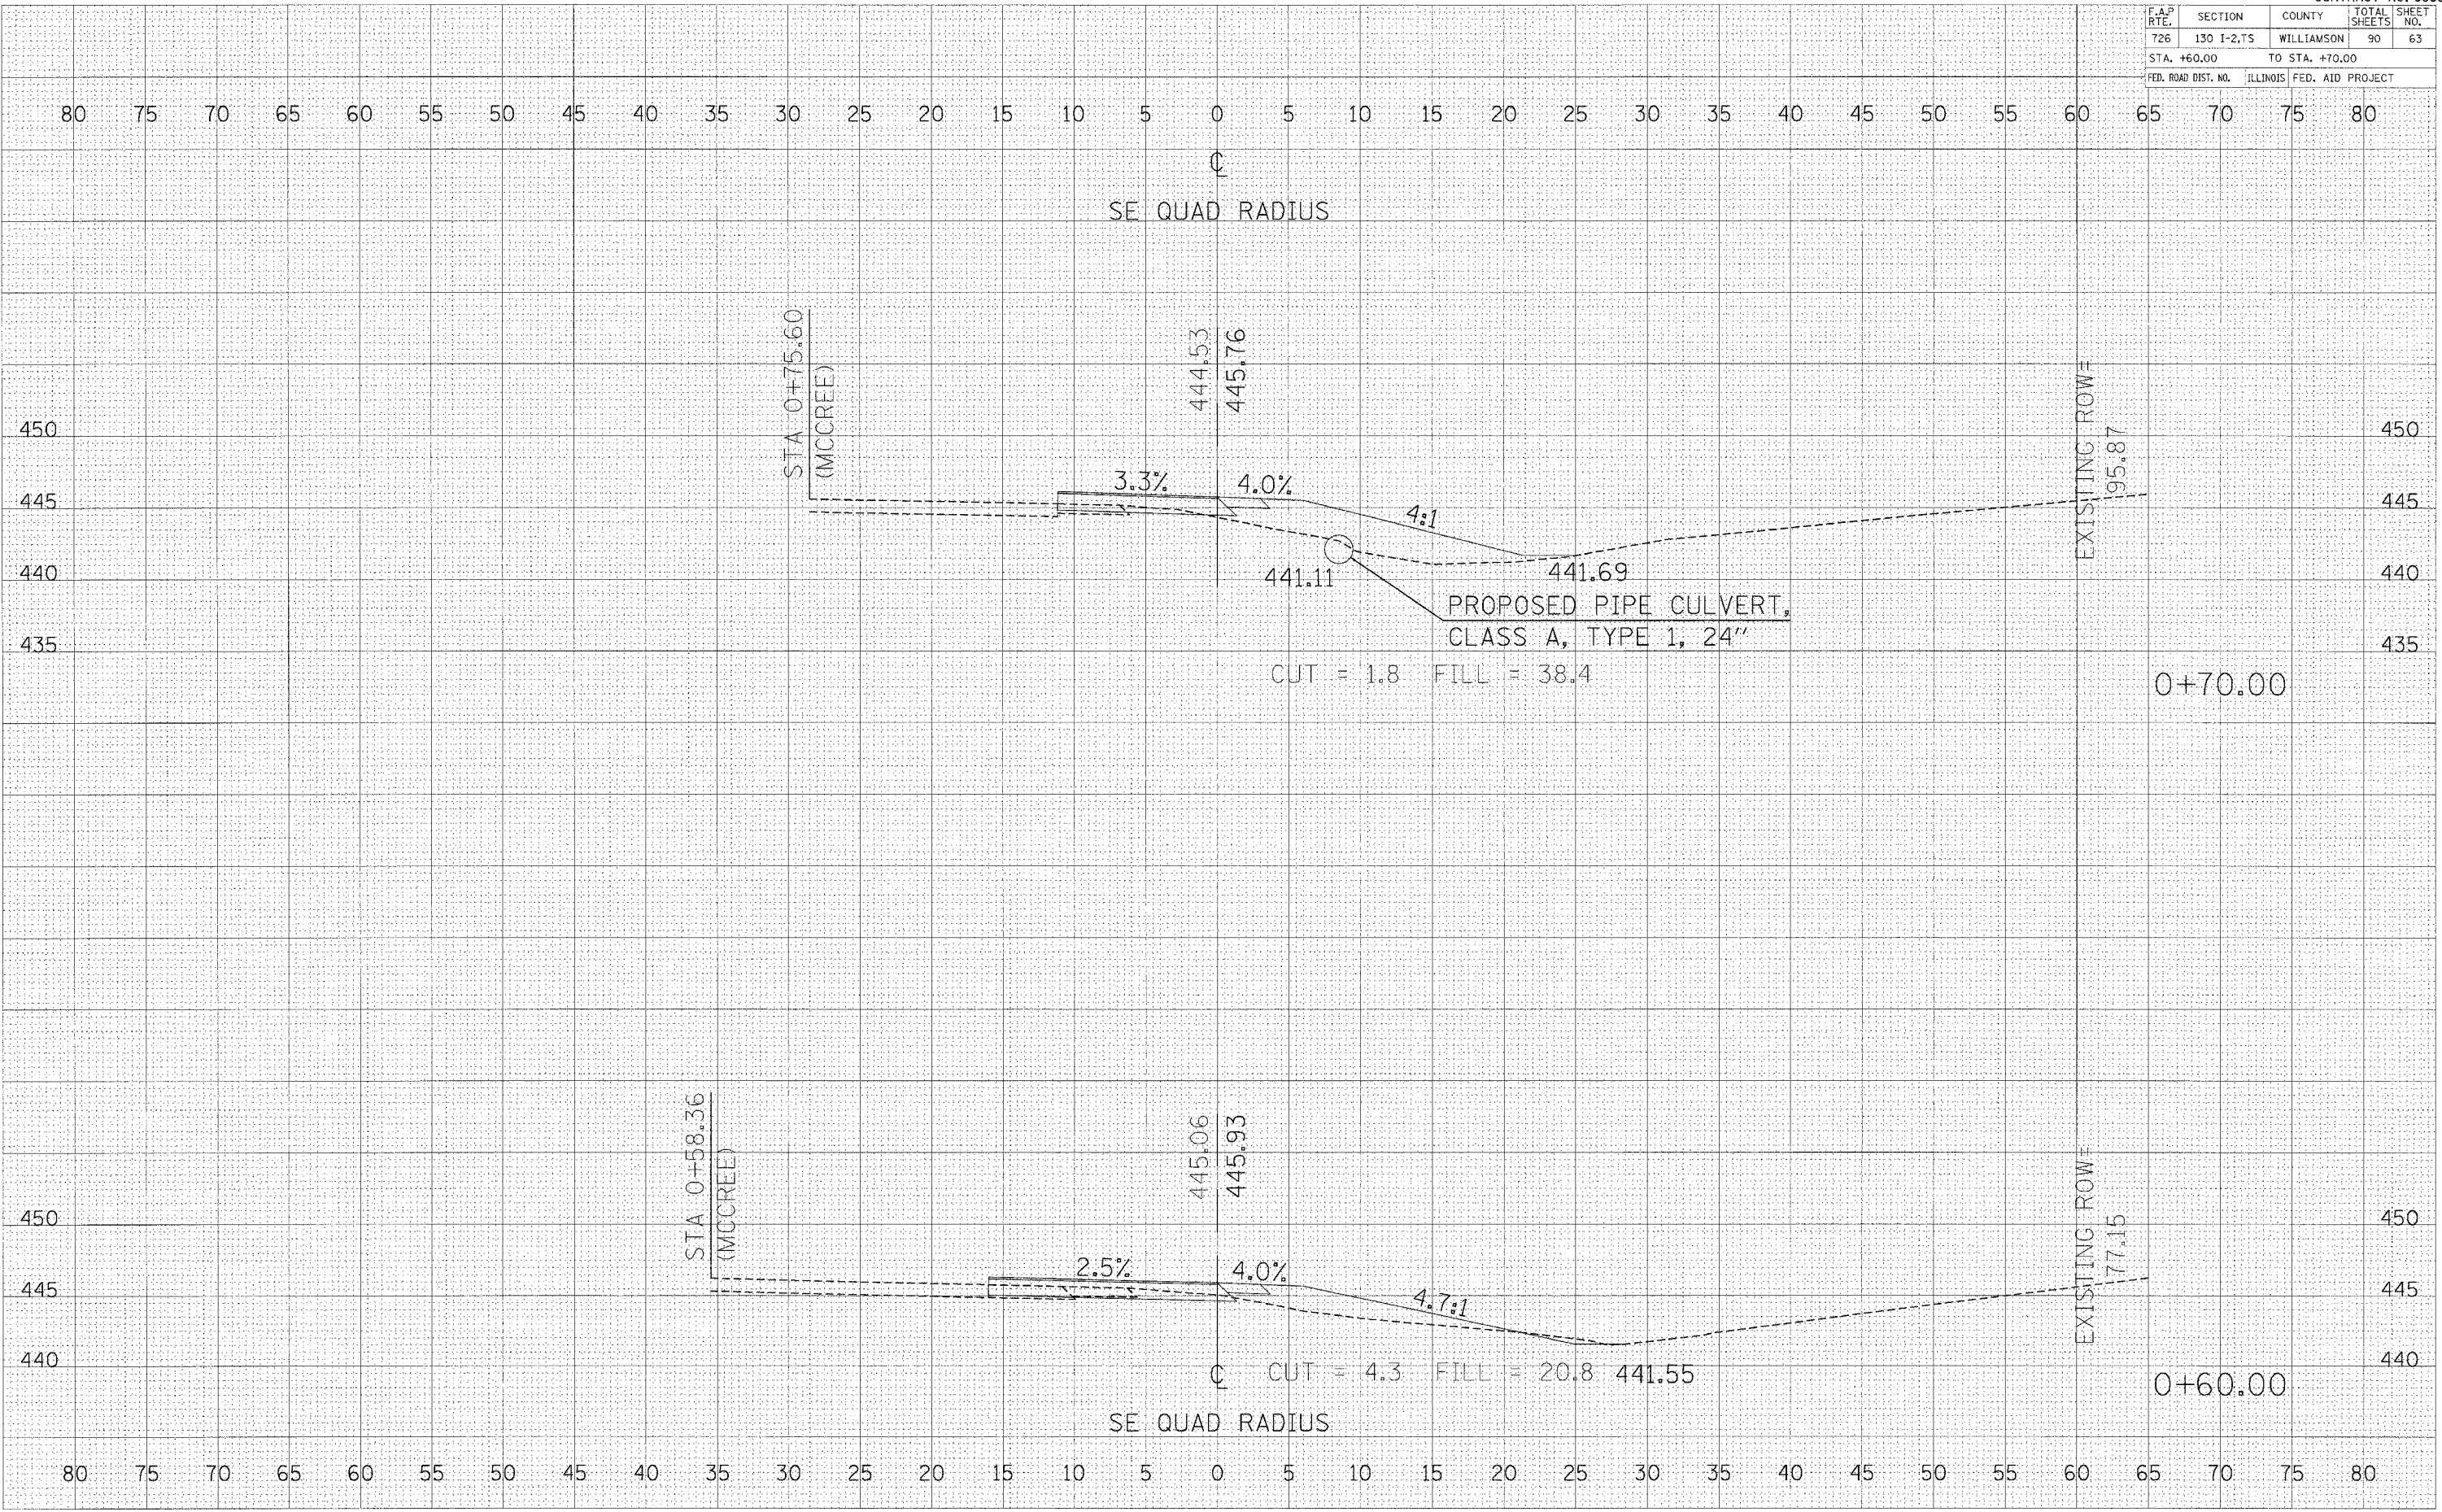

CROSS SECTIONS - SE RADIUS