


F.A.P. RTE.	SECTION	COUNTY	TOTAL SHEETS	SHEET NO.
726	130 I-2.75	WILLIAMSON	90	65
STA. 1+00.00		TO STA. 1+10.00		
FED. ROAD DIST. NO.		ILLINOIS FED. AID PROJECT		

FINAL SURVEY  
 SURVEYED BY: \_\_\_\_\_  
 DATE: \_\_\_\_\_  
 NOTE BOOK NO.: \_\_\_\_\_  
 TEMPLATES AREAS CHECKED: \_\_\_\_\_

ORIGINAL SURVEY  
 SURVEYED BY: \_\_\_\_\_  
 DATE: \_\_\_\_\_  
 NOTE BOOK NO.: \_\_\_\_\_  
 TEMPLATES AREAS CHECKED: \_\_\_\_\_

PLOT DATE = 04/28/04  
 FILE NAME = 042804.DWG  
 PLOT SCALE = 1"=40'  
 REFERENCE = REF

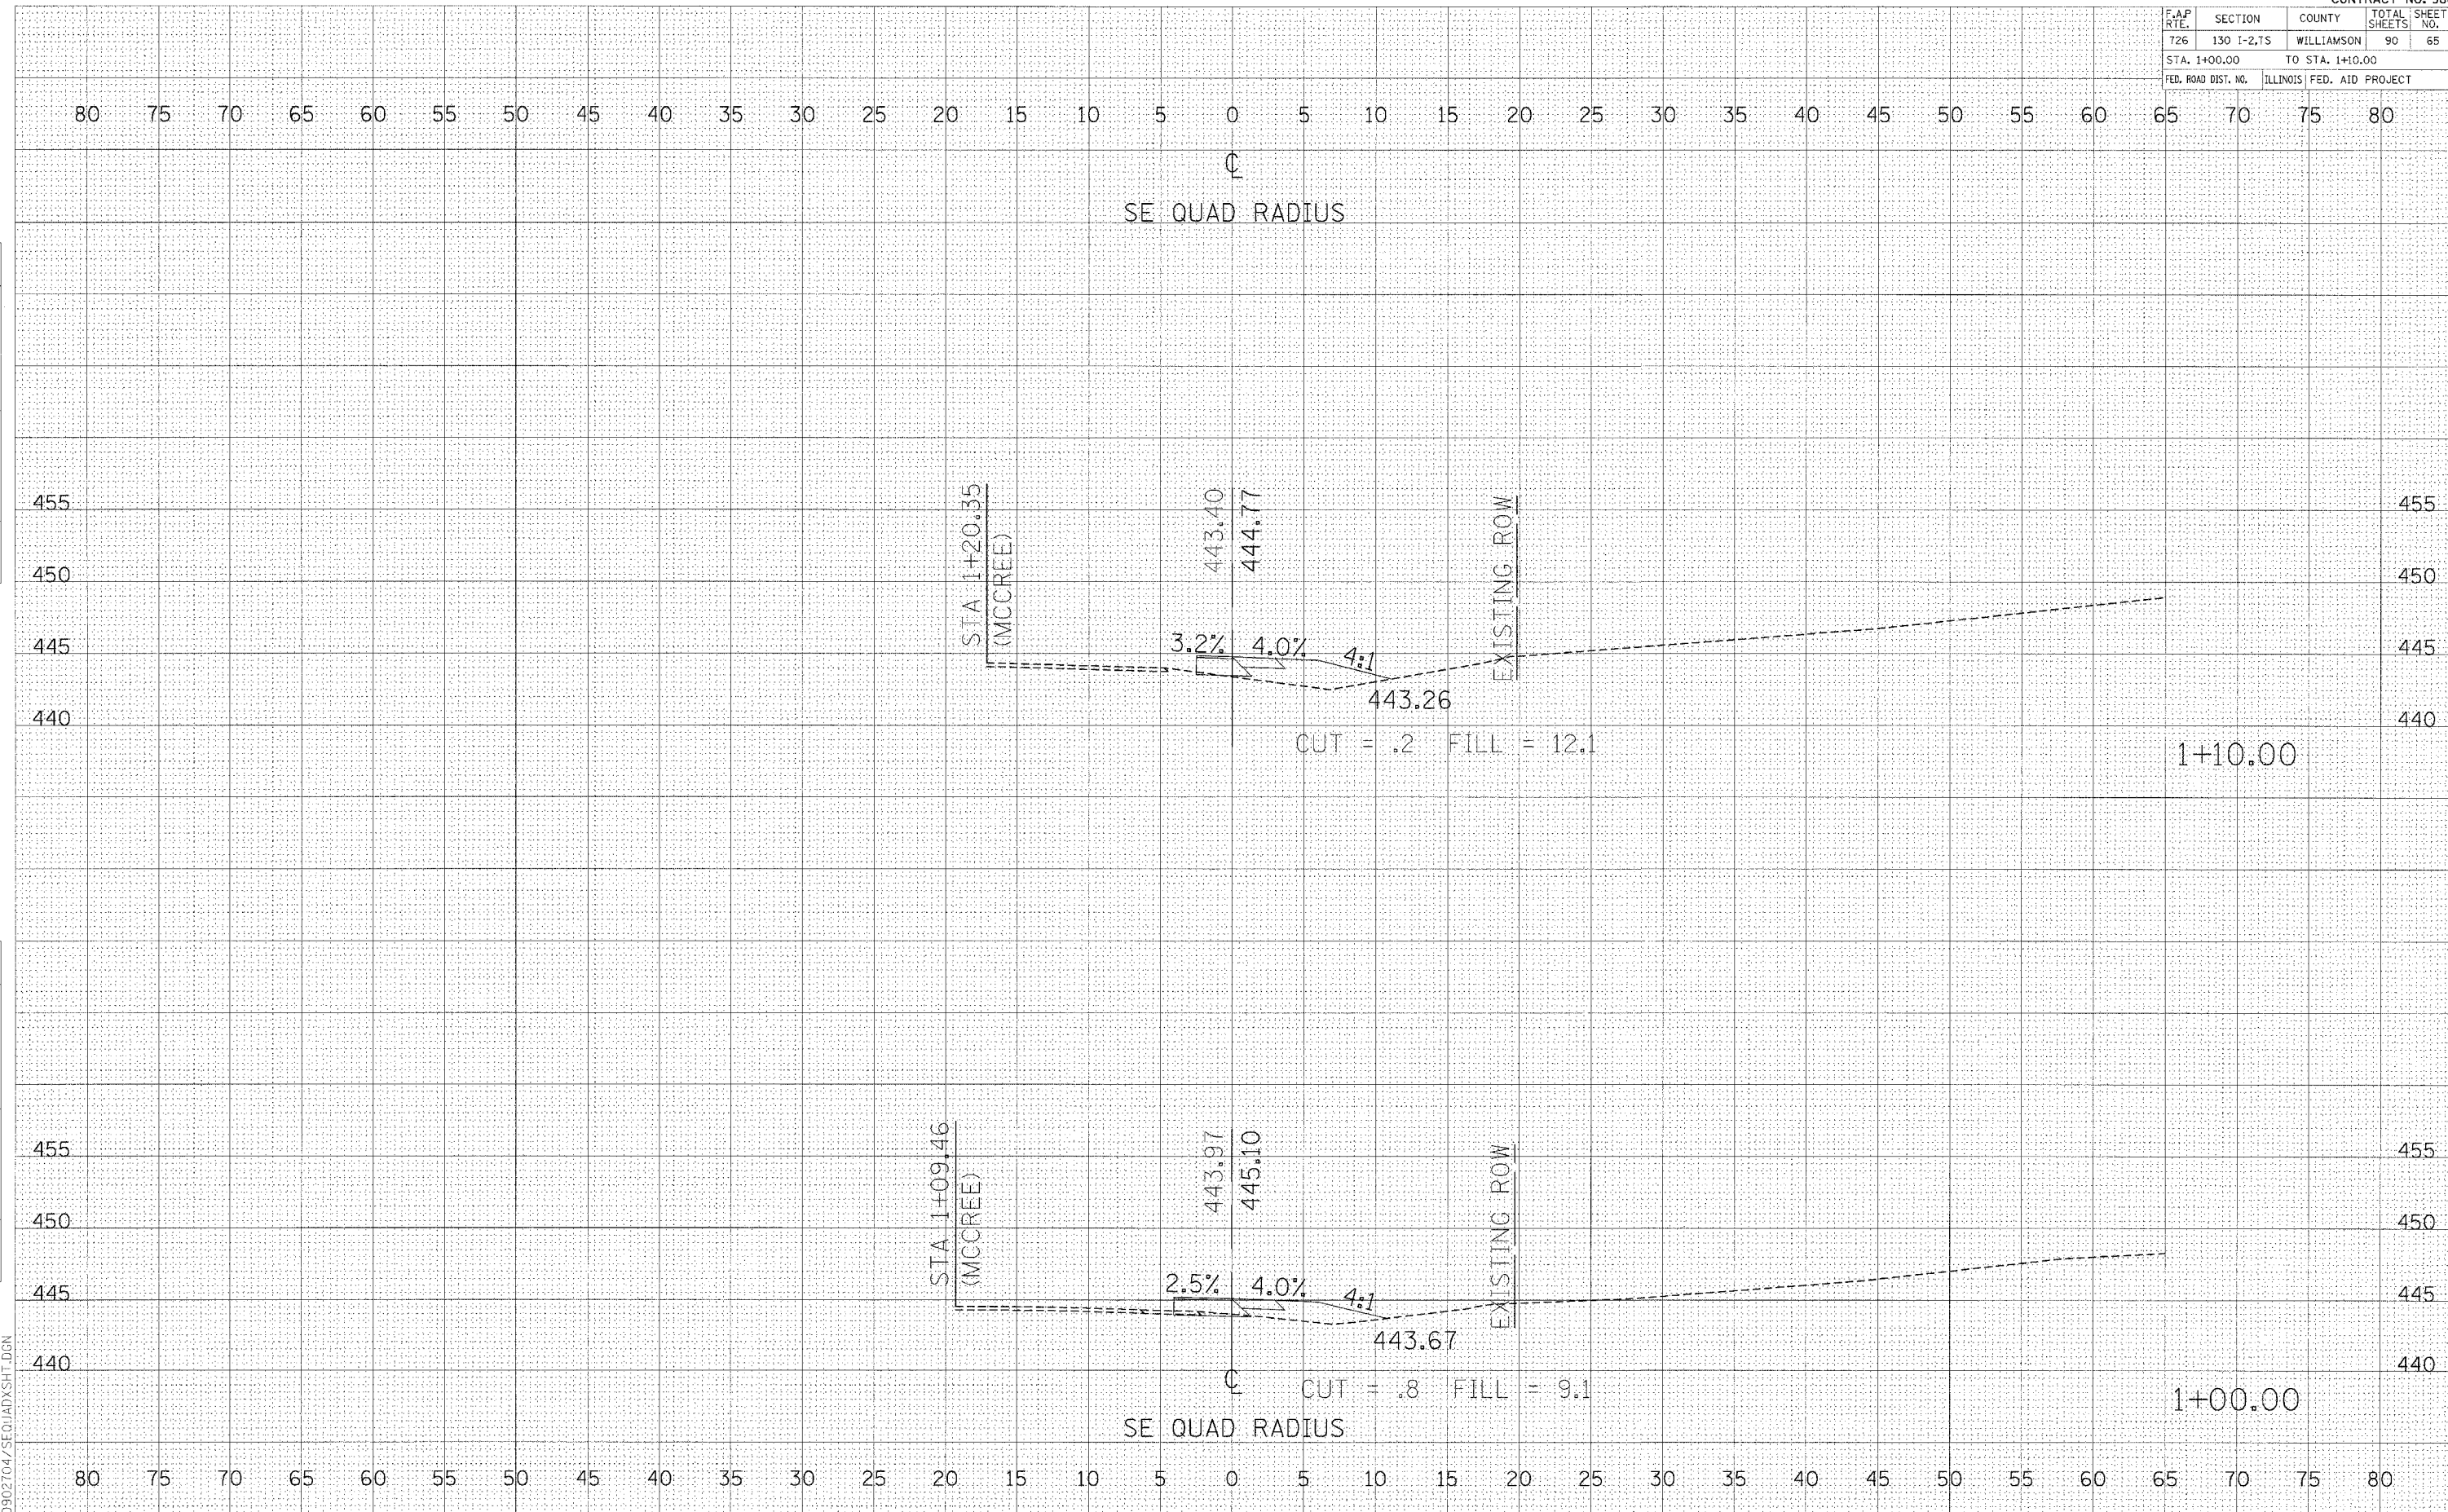

CROSS SECTIONS - SE RADIUS