

F.A.P. RTE.	SECTION	COUNTY	TOTAL SHEETS	SHEET NO.
726	130 I-2,TS	WILLIAMSON	90	69
STA. +20.00		TO STA. +30.00		
FED. ROAD DIST. NO. ILLINOIS FED. AID PROJECT				


BY	DATE

ORIGINAL SURVEY	DATE
NOTED	
NO. OF SHEETS	
NO. OF PAGES	
NO. OF AREAS	
NO. OF CHECKS	

BY	DATE

ORIGINAL SURVEY	DATE
NOTED	
NO. OF SHEETS	
NO. OF PAGES	
NO. OF AREAS	
NO. OF CHECKS	

PLOT DATE * * * * *
 FILE NAME * * * * *
 PLOT SCALE * * * * *
 REFERENCE * * * * *
 D:\902704\NWQUAD\XSH1.DGN

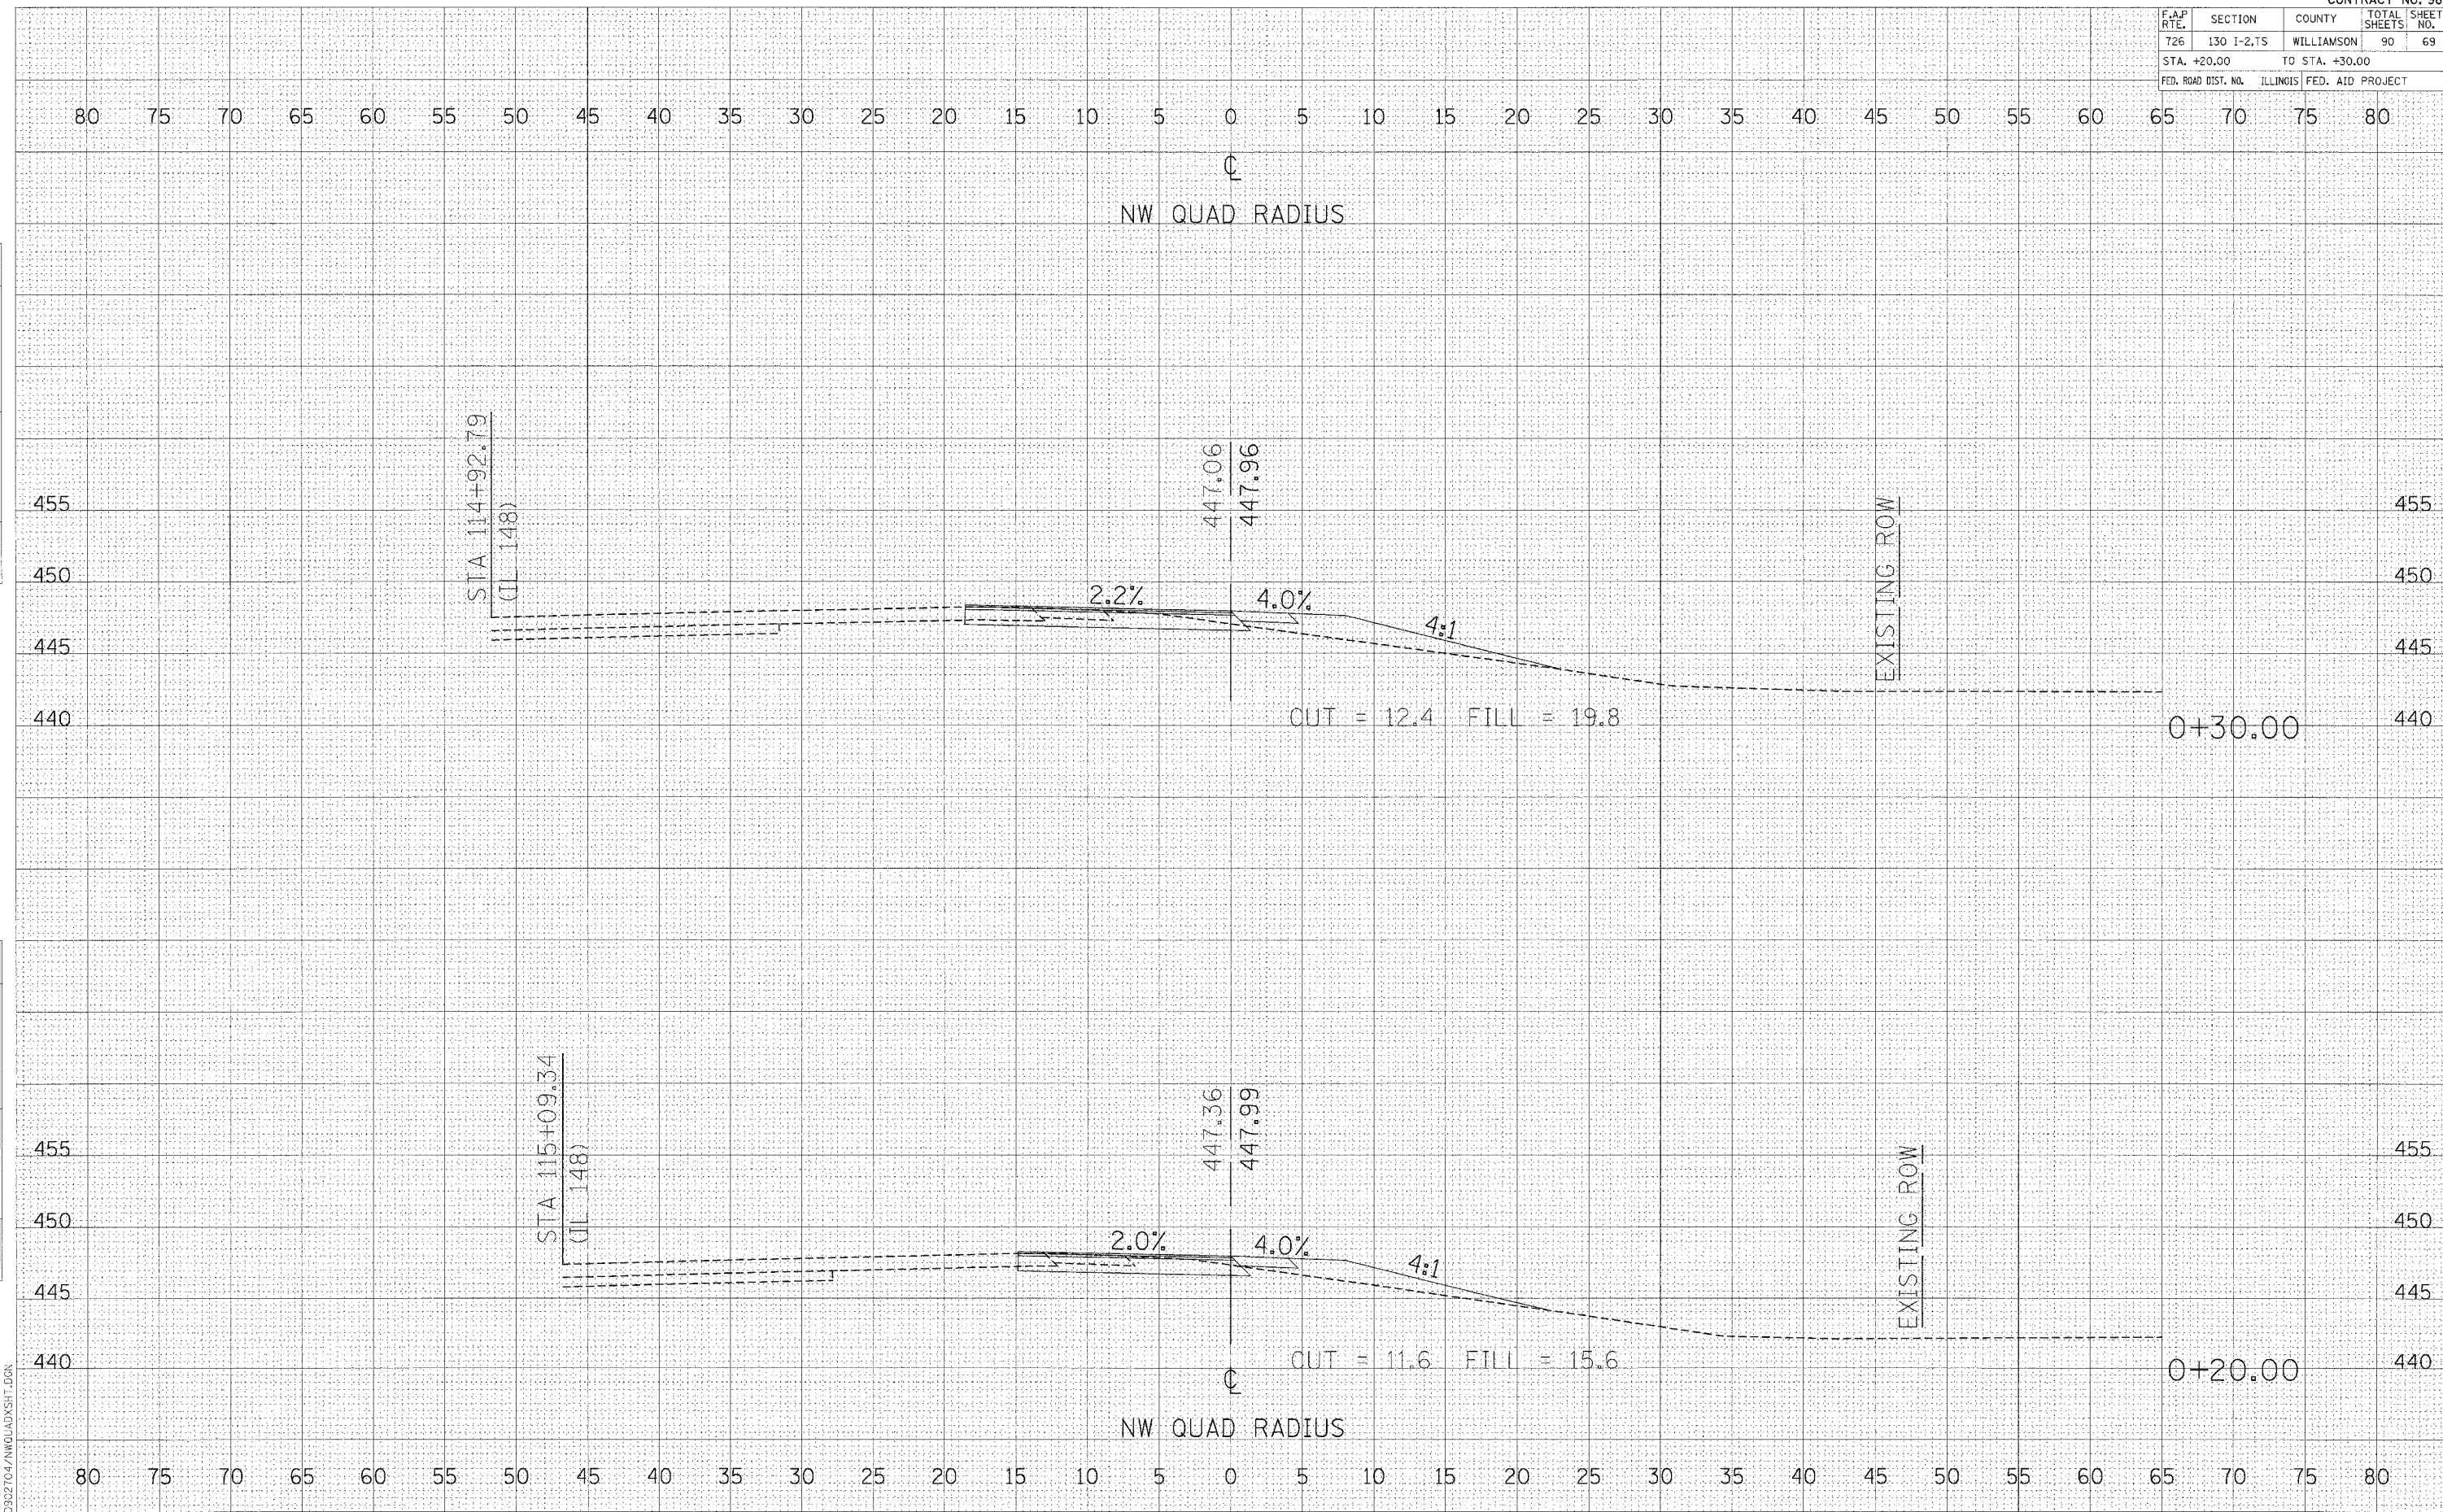

CROSS SECTIONS - NW RADIUS