


F.A.P. RTE.	SECTION	COUNTY	TOTAL SHEETS	SHEET NO.
726	130 I-2,TS	WILLIAMSON	90	70
STA. +40.00		TO STA. +50.00		
FED. ROAD DIST. NO.		ILLINOIS FED. AID PROJECT		

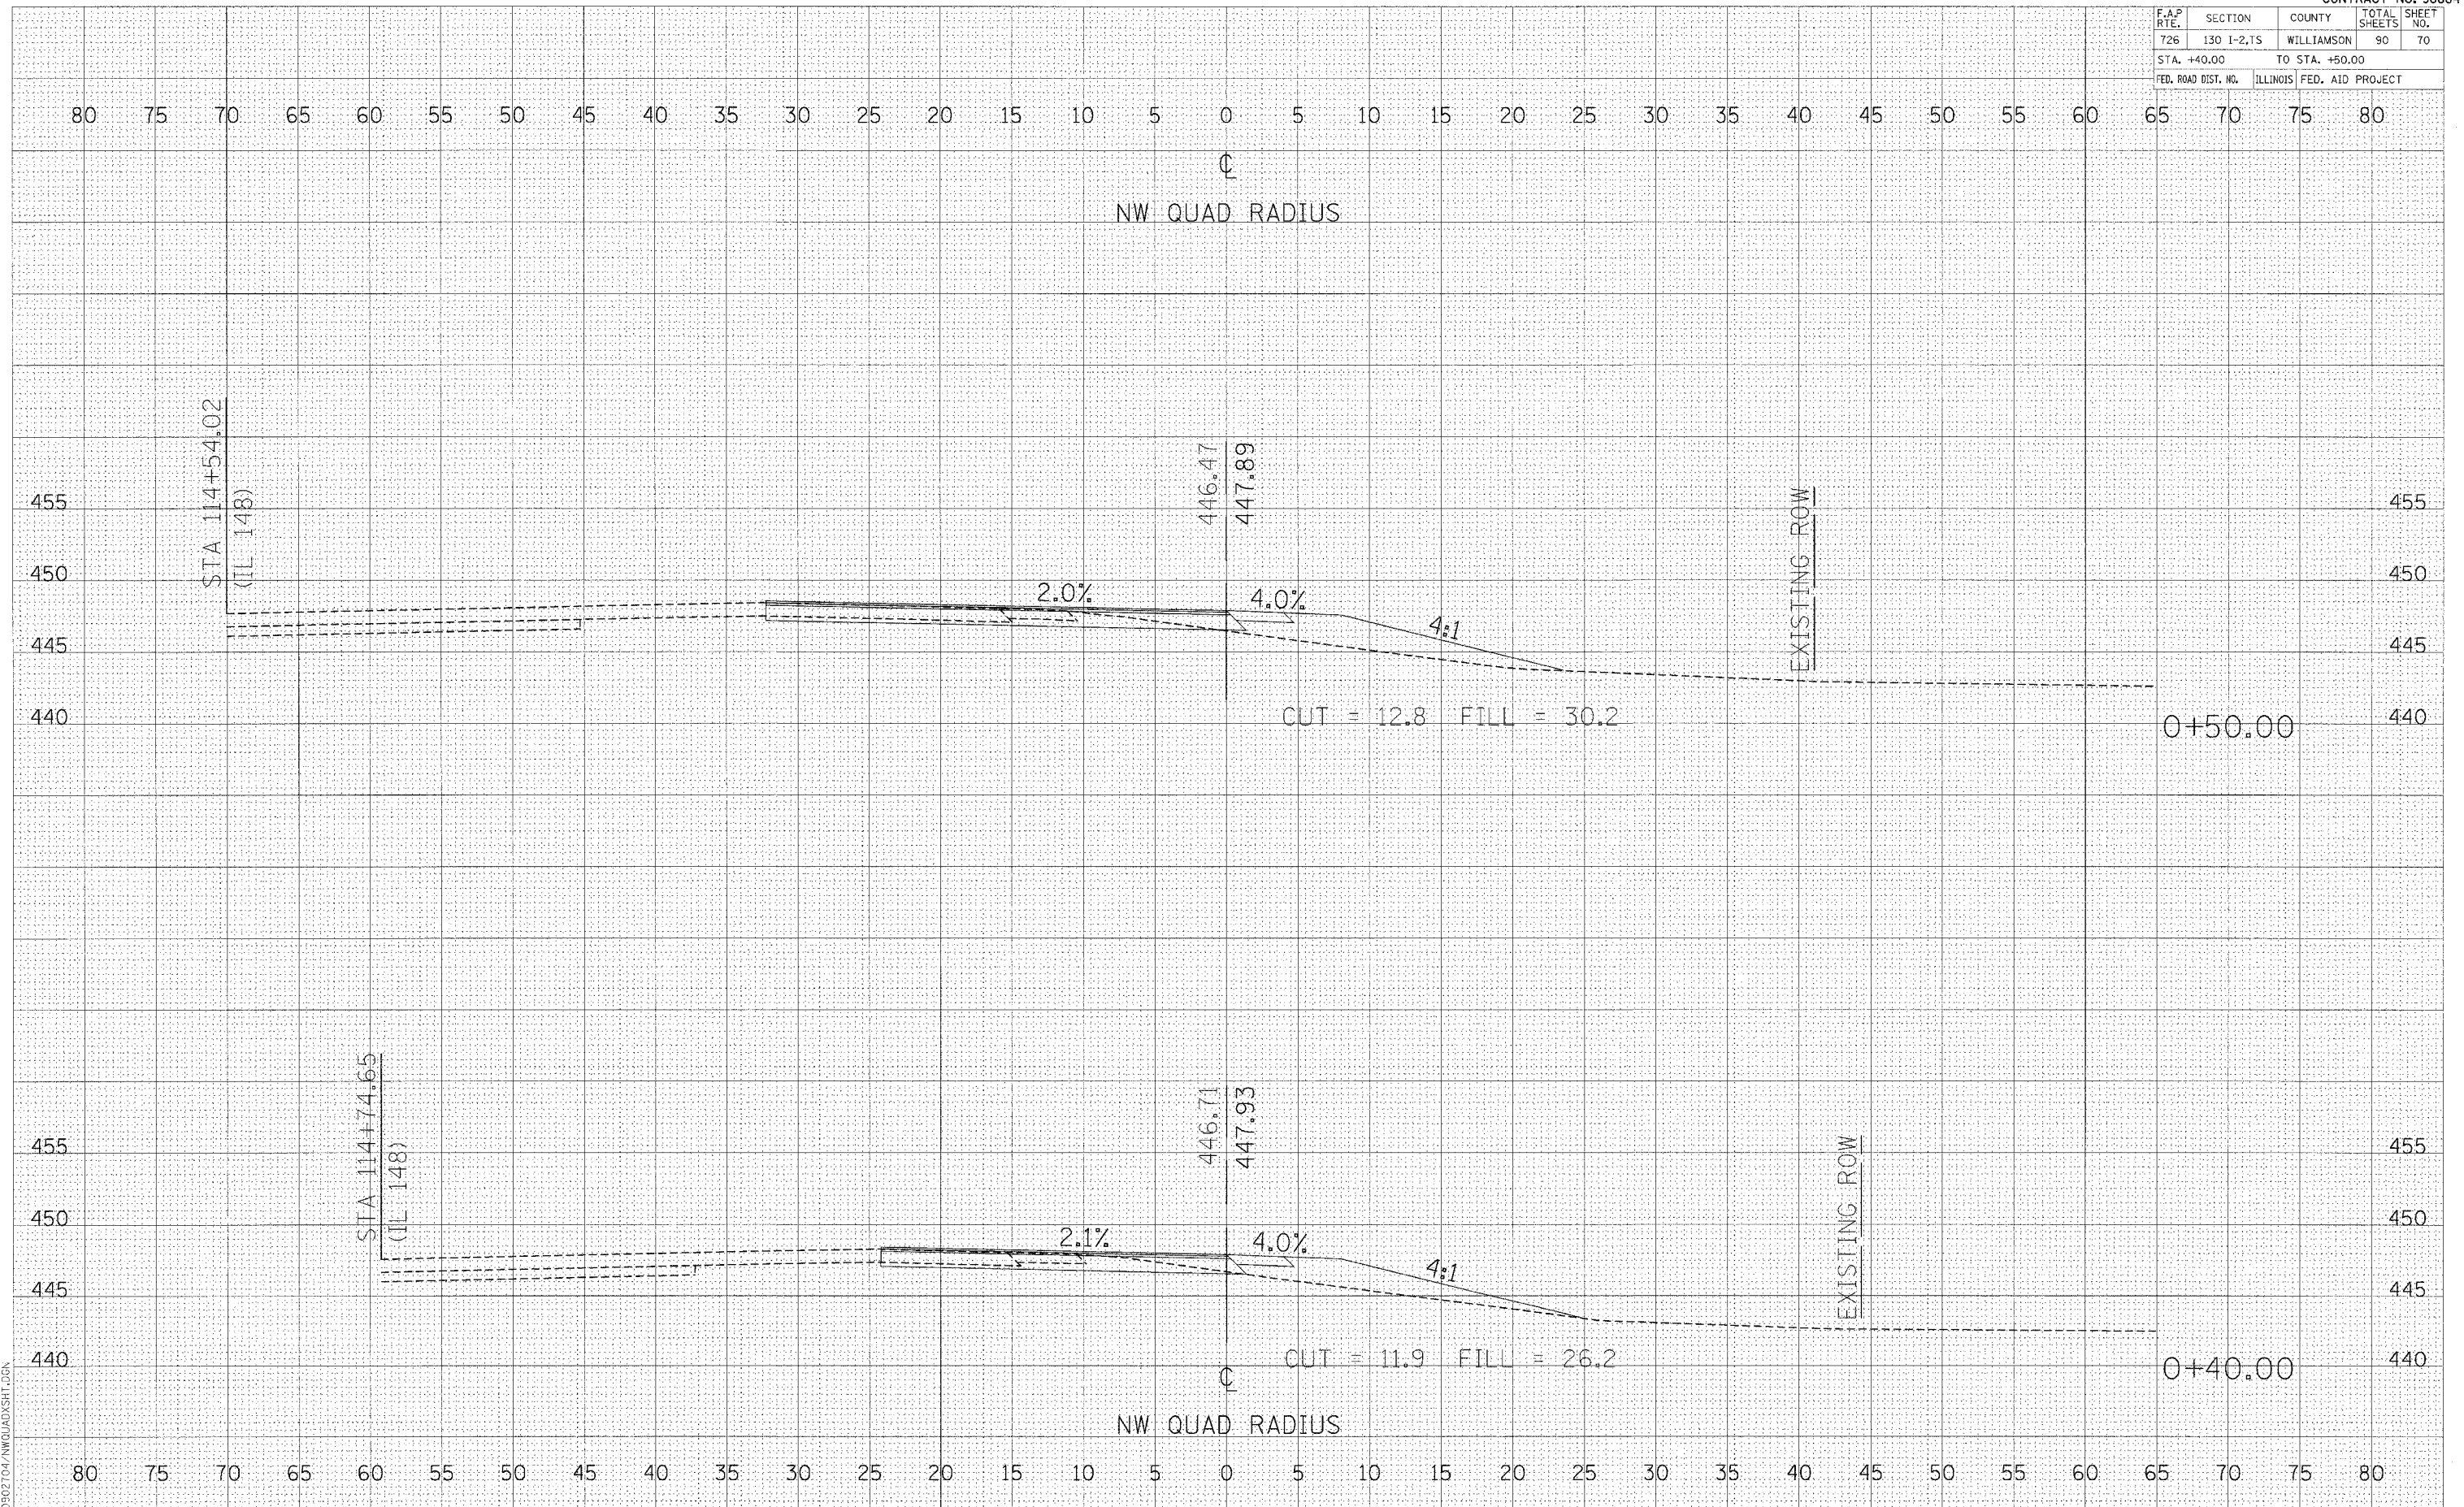

BY: _____ DATE: _____
SUPERVISED BY: _____
FINAL SURVEY: _____
NOTE BOOK: _____
NO. _____

BY: _____ DATE: _____
SUPERVISED BY: _____
ORIGINAL SURVEY: _____
NOTE BOOK: _____
NO. _____

DATE: _____
FILE NAME: _____
PLOT SCALE: _____
REFERENCE: _____
D:\902704\NWQUAD\XSH1.DGN

CROSS SECTIONS - NW RADIUS