


F.A.P. RTE.	SECTION	COUNTY	TOTAL SHEETS	SHEET NO.
726	130 1-2,TS	WILLIAMSON	90	79
STA. 2+20.00		TO STA. 2+30.00		
FED. ROAD DIST. NO.		ILLINOIS FED. AID PROJECT		

FINAL SURVEY DATE: _____ BY: _____
 SURVEYED: _____
 NOTE BOOK NO. _____
 TEMPLATE A _____
 AREAS CHECKED _____

ORIGINAL SURVEY DATE: _____ BY: _____
 SURVEYED: _____
 NOTE BOOK NO. _____
 TEMPLATE A _____
 AREAS CHECKED _____

PLOT DATE = 08/04/04
 FILE NAME = 07TILEA
 PLOT SCALE = 8SCALE
 REFERENCE = 07REF
 07/02/04/10/04/04X31.DGN

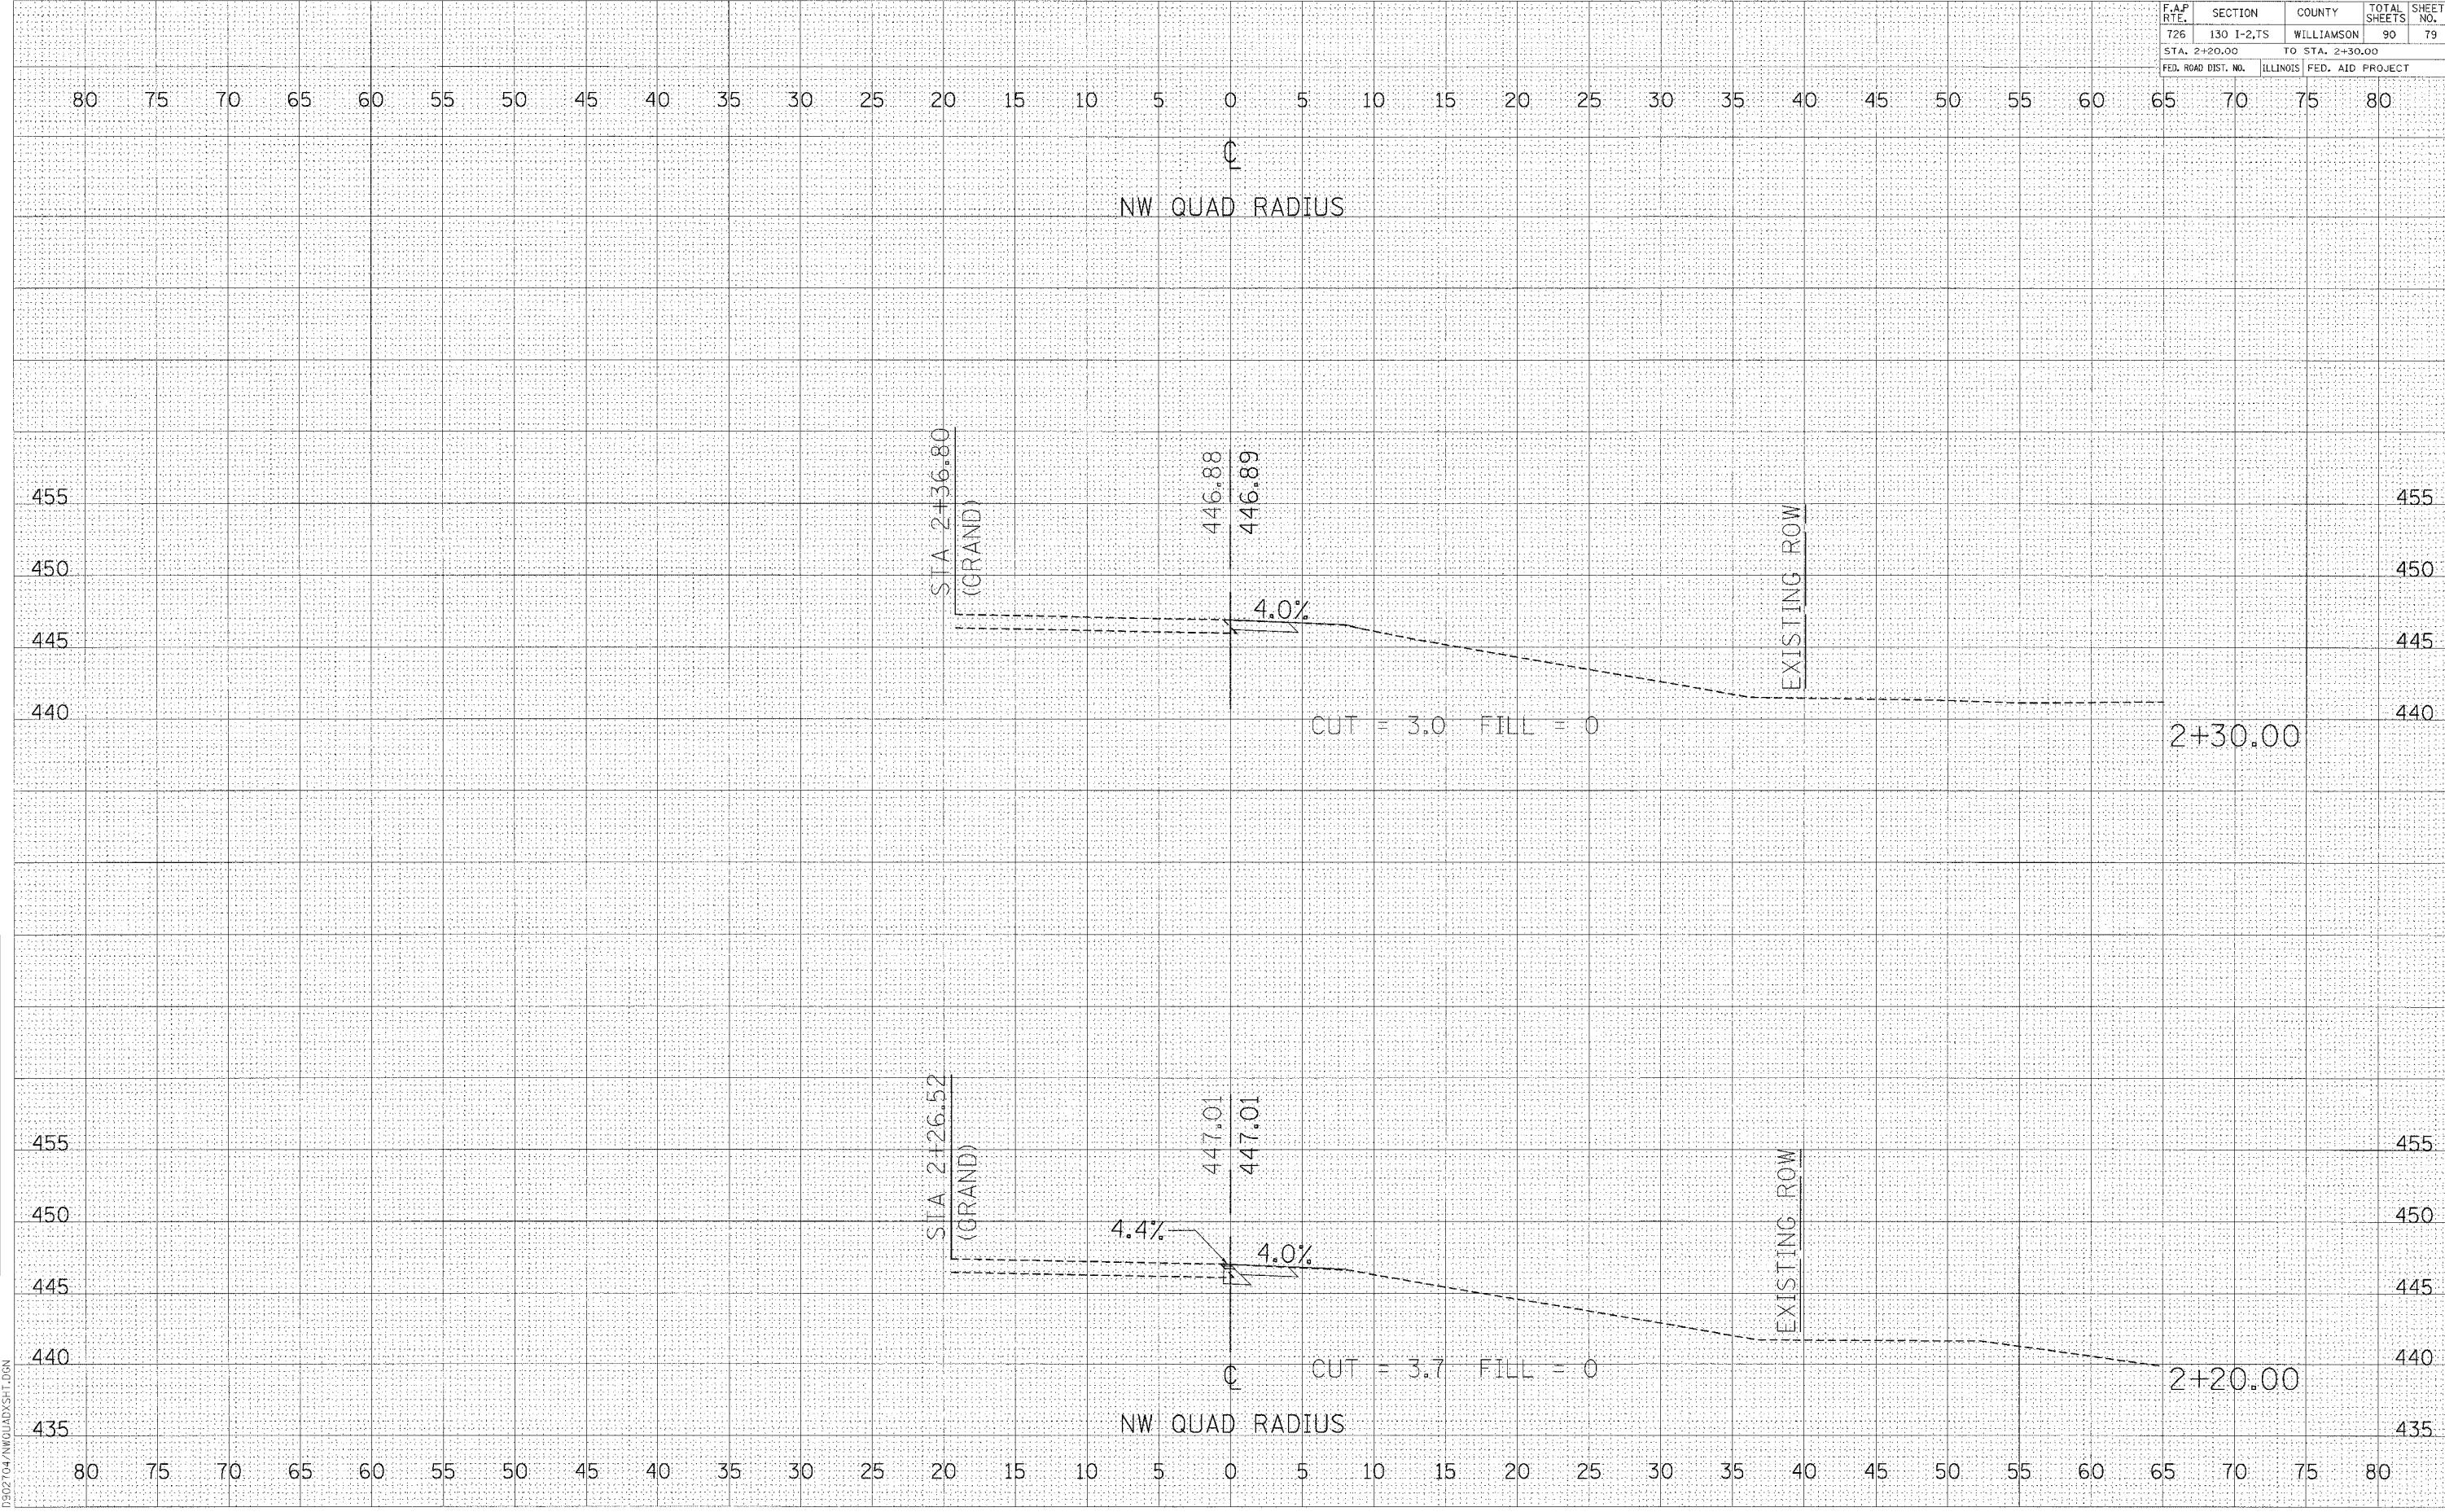

CROSS SECTIONS - NW RADIUS