


| F.A.P. RTE.                | SECTION    | COUNTY     | TOTAL SHEETS     | SHEET NO. |
|----------------------------|------------|------------|------------------|-----------|
| 726                        | 130 I-2,TS | WILLIAMSON | 90               | 82        |
| STA. +20.00 TO STA. +30.00 |            |            |                  |           |
| FED. ROAD DIST. NO.        |            | ILLINOIS   | FED. AID PROJECT |           |

BY \_\_\_\_\_ DATE \_\_\_\_\_  
 SURVEYED \_\_\_\_\_  
 PLOTTED \_\_\_\_\_  
 NOTE BOOK \_\_\_\_\_  
 TEMPLATE \_\_\_\_\_  
 AREAS CHECKED \_\_\_\_\_

BY \_\_\_\_\_ DATE \_\_\_\_\_  
 SURVEYED \_\_\_\_\_  
 PLOTTED \_\_\_\_\_  
 NOTE BOOK \_\_\_\_\_  
 TEMPLATE \_\_\_\_\_  
 AREAS CHECKED \_\_\_\_\_

PLT DATE \* DATE\*  
 FILE NAME \* FILE\*  
 PLOT SCALE \* SCALE\*  
 REFERENCE \* REF\*  
 D:\902704\SWQUAD\XSH1.DGN

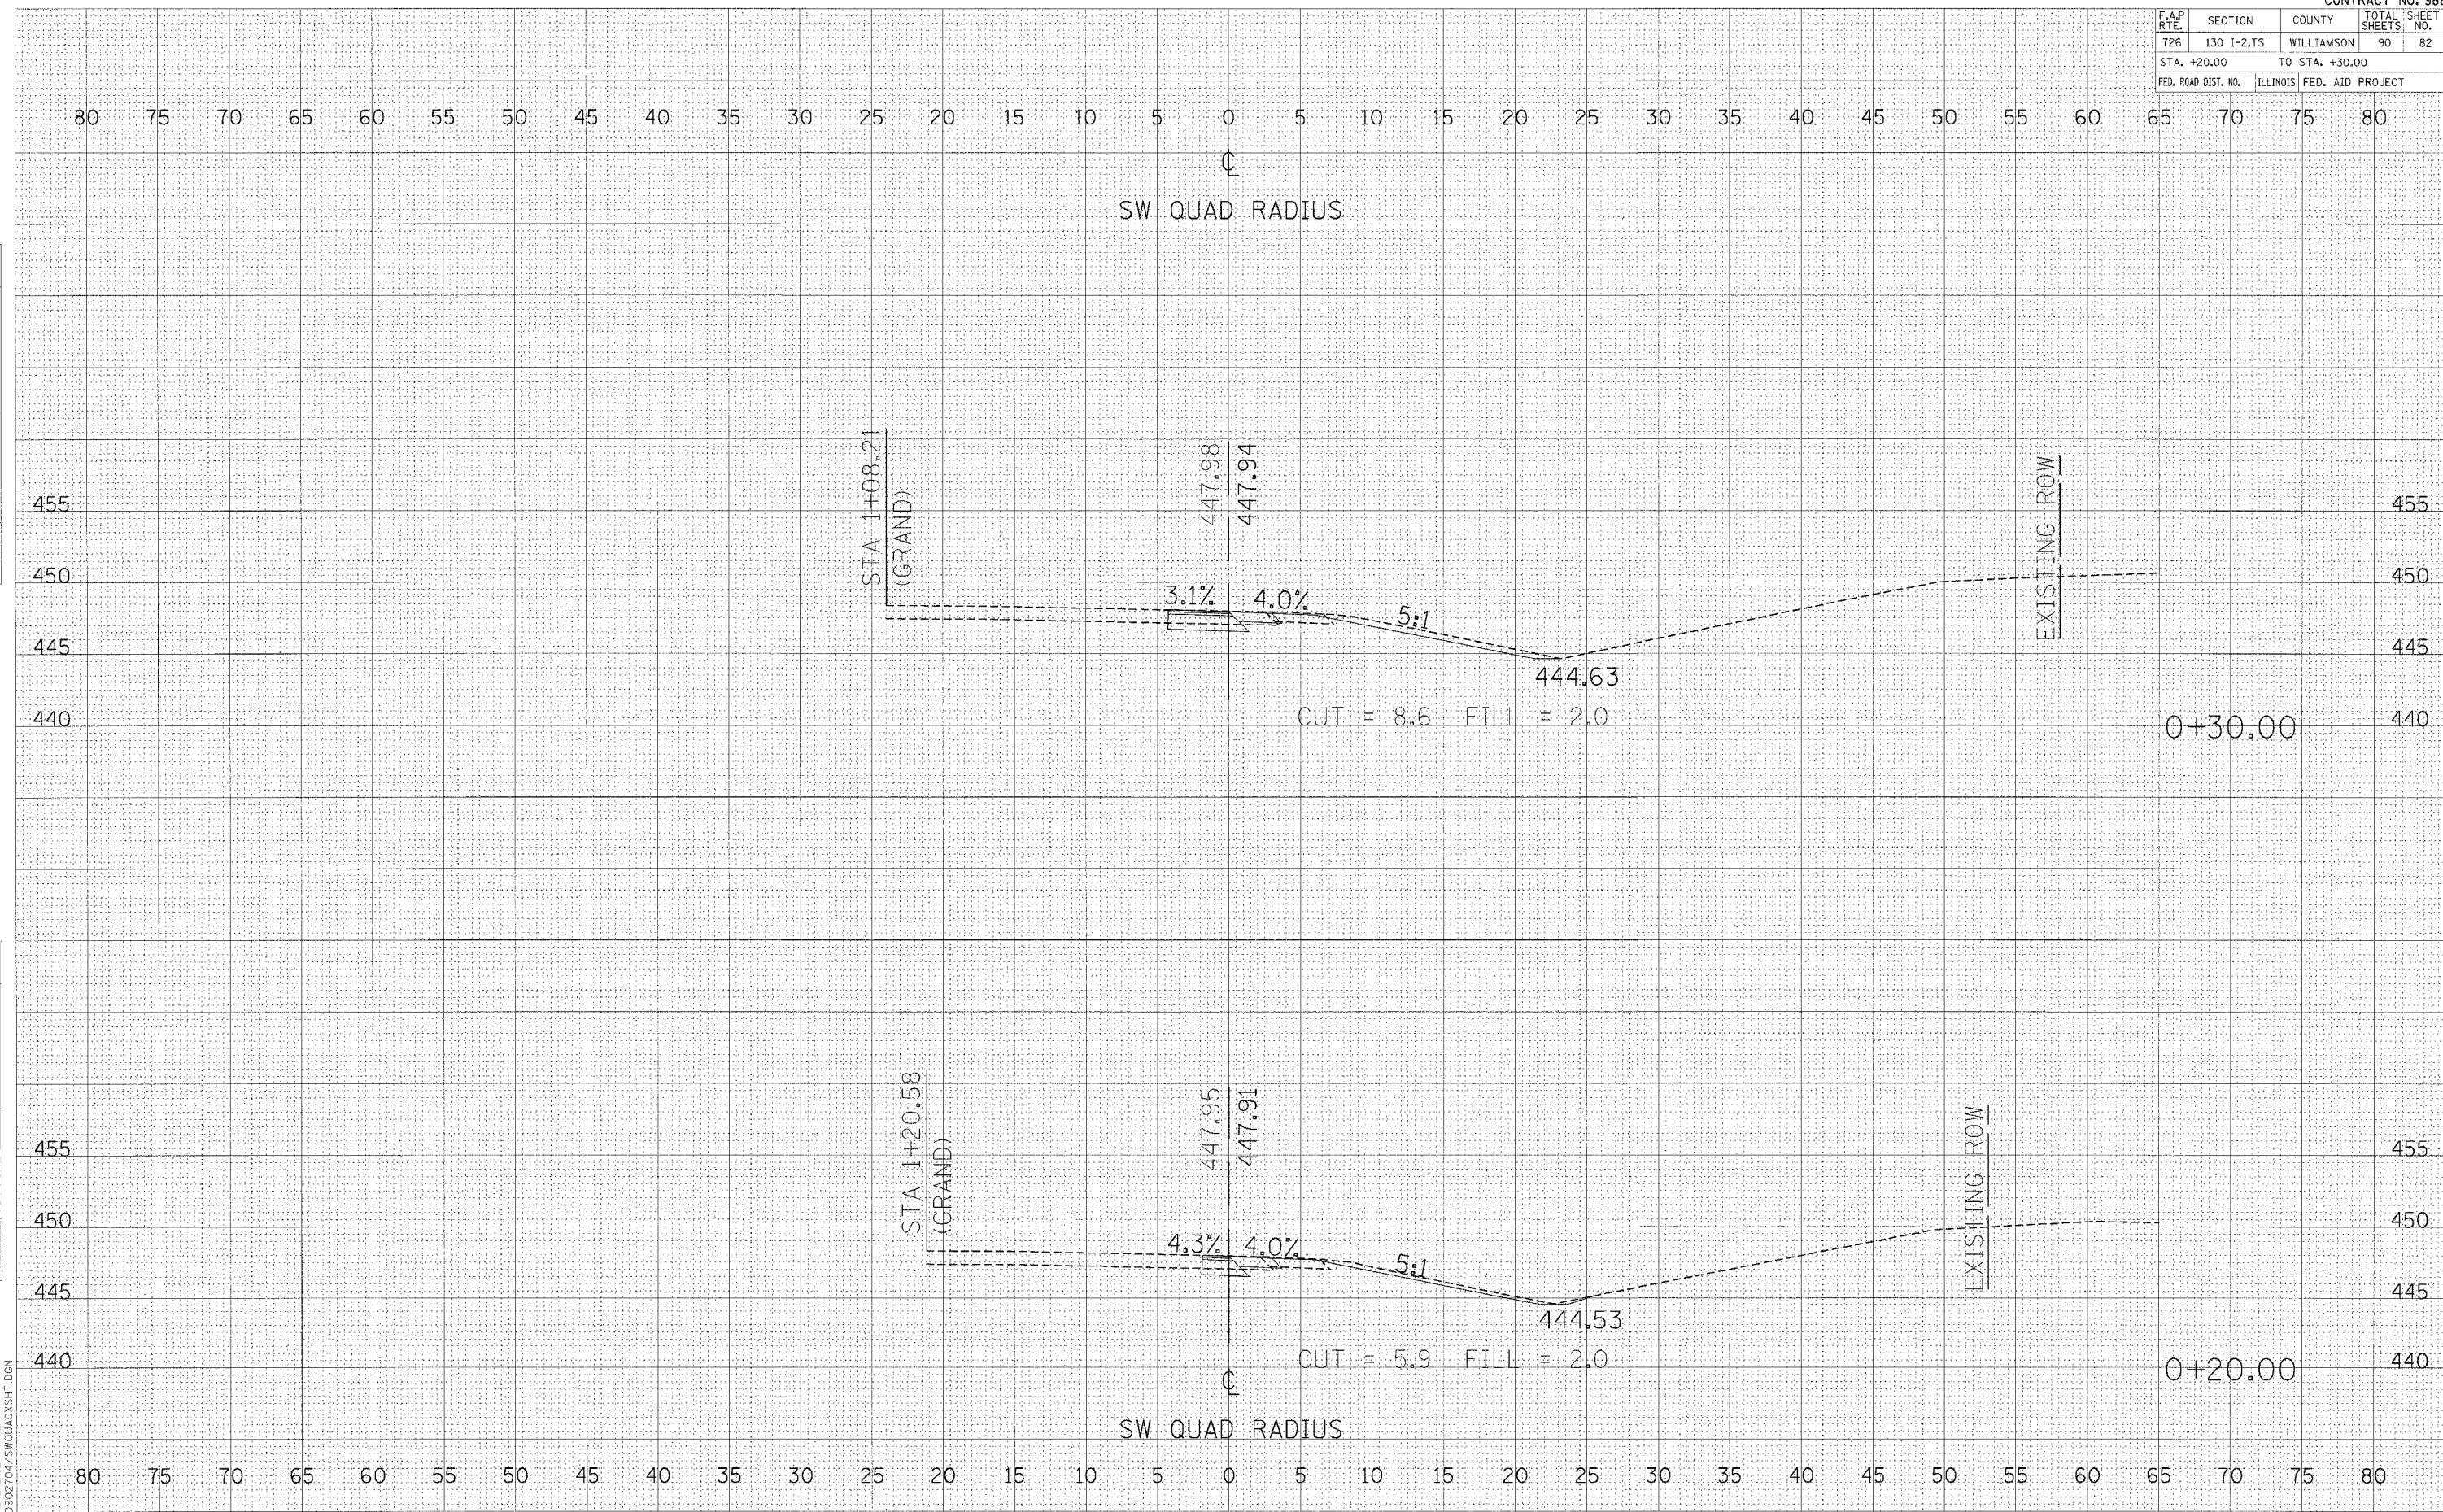

**CROSS SECTIONS - SW RADIUS**