
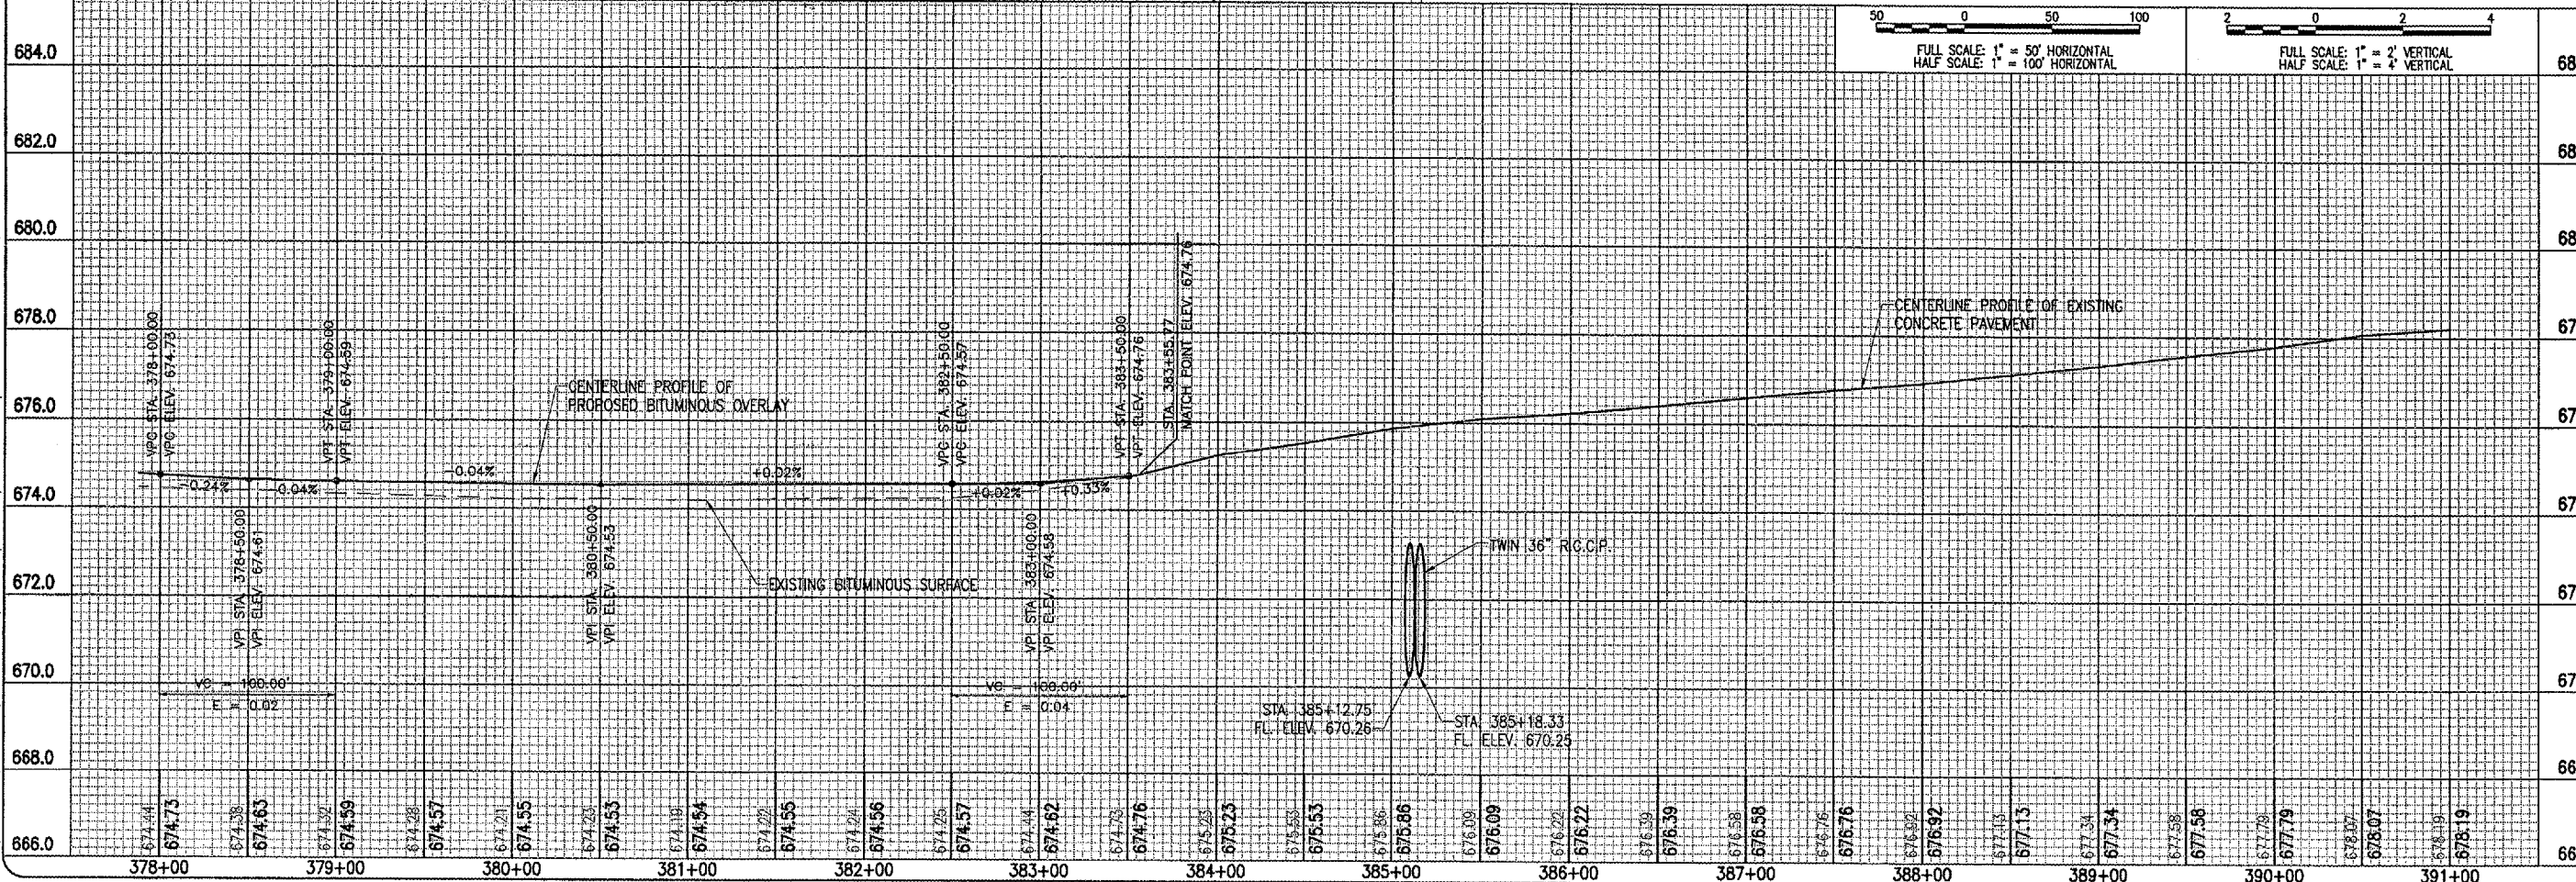


BITUMINOUS QUANTITIES				
ITEM No.	DESCRIPTION	LOCATION	S.Y.	TONS
AR201610	BITUMINOUS BASE COURSE	BITUMINOUS WIDENING	8,182	4,909
AR201610	BITUMINOUS BASE COURSE	PCC WIDENING	8,494	2,039
AR401610	BITUMINOUS SURFACE COURSE	BITUMINOUS WIDENING	8,023	1,926
AR401610	BITUMINOUS SURFACE COURSE	BITUMINOUS OVERLAY	10,992	2,821

LEGEND

- EXISTING PAVEMENT
- PROPOSED BITUMINOUS MILLING
- PROPOSED BITUMINOUS PAVEMENT
- PROPOSED P.C.C. PAVEMENT
- EXISTING UNDERDRAIN
- EXISTING STORM SEWER
- PROPOSED STORM SEWER
- EXISTING INLET
- EXISTING MANHOLE
- EXISTING HEADWALL
- EXISTING INSPECTION HOLE
- PROPOSED INLET
- PROPOSED MANHOLE
- PROPOSED PIPE EXTENSION WITH HEADWALL

DE165

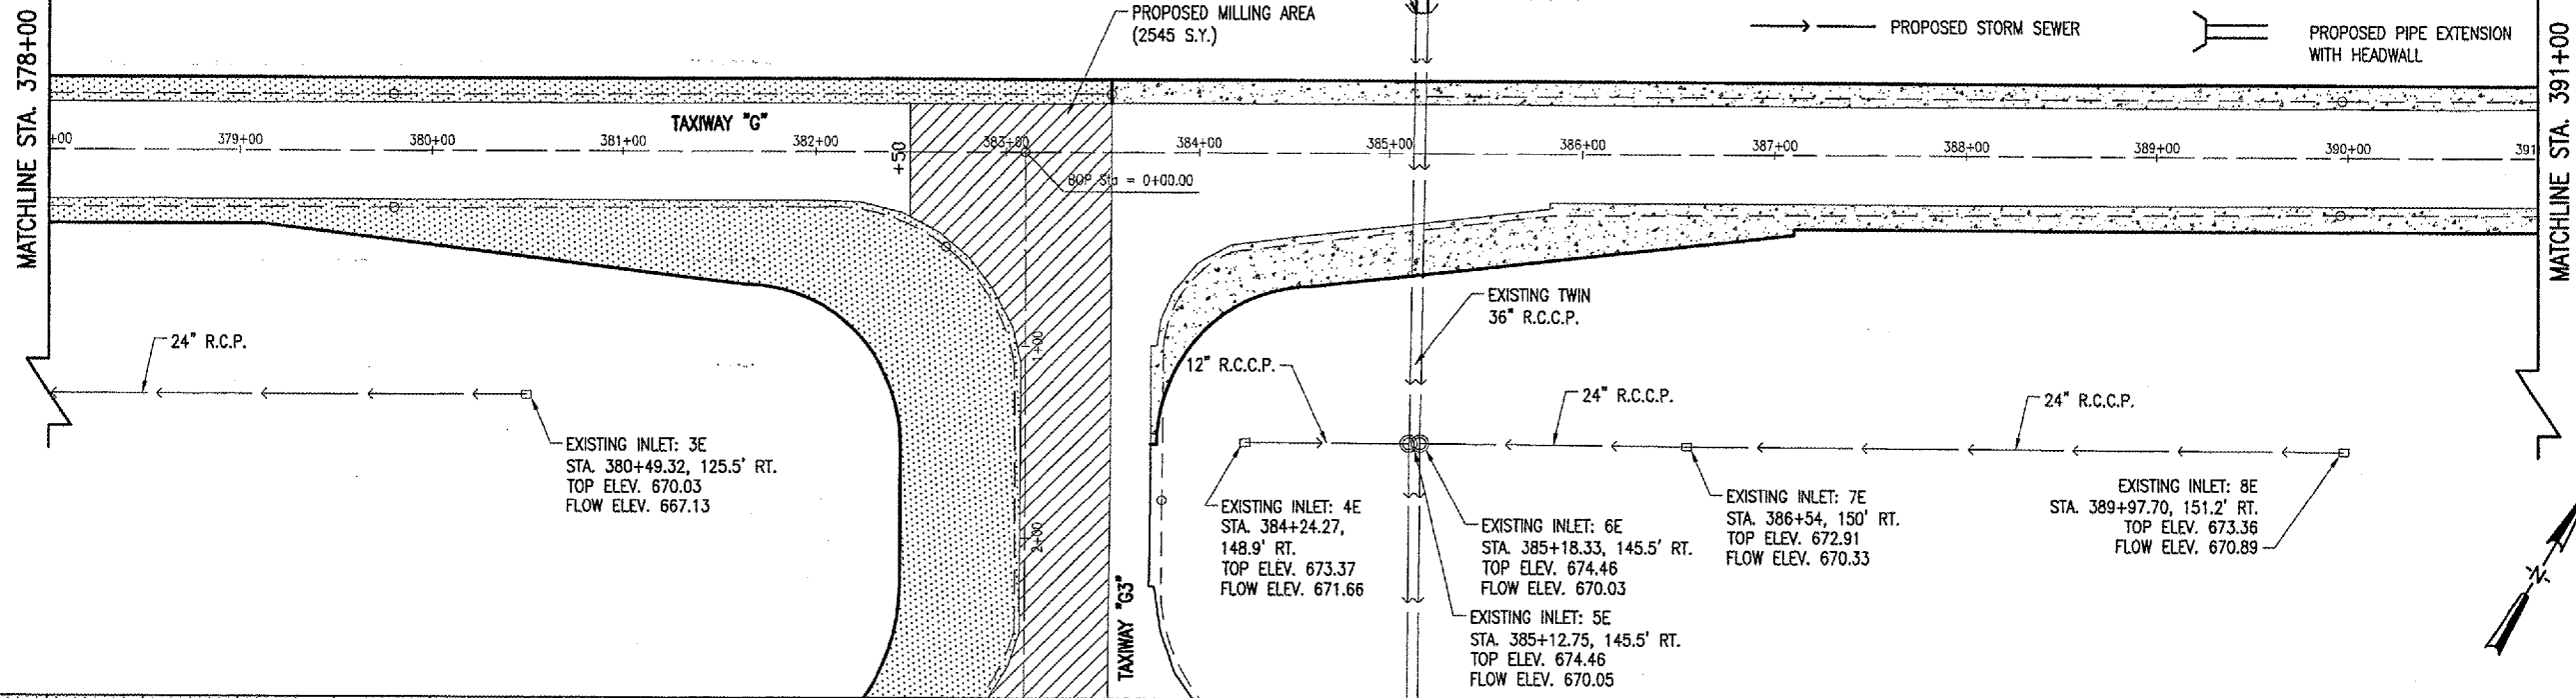

DATE	REVISION	BY



PROJECT No. 802-041XYD	FILENAME R-701PMP.DWG
SCALE 1"=50'H 1"=2'V	DATE 03/18/05
LAYOUT CCC	03/18/05
DRAWN CCC	03/18/05
REVIEWED WJM	06/07/05



TAXIWAY G WIDENING  
PHASE II  
PROPOSED PLAN & PROFILE  
TAXIWAY "G"  
STA. 378+00 TO STA. 391+00