


JUN 10, 2005 1:18 PM CCC
 I:\AIRPORTS\DECATUR\B02-04\TYD\AIRPORT\SHEETS\CONTRACT-1\R-314-XS.DWG - STA. 388+00 TO 389+00

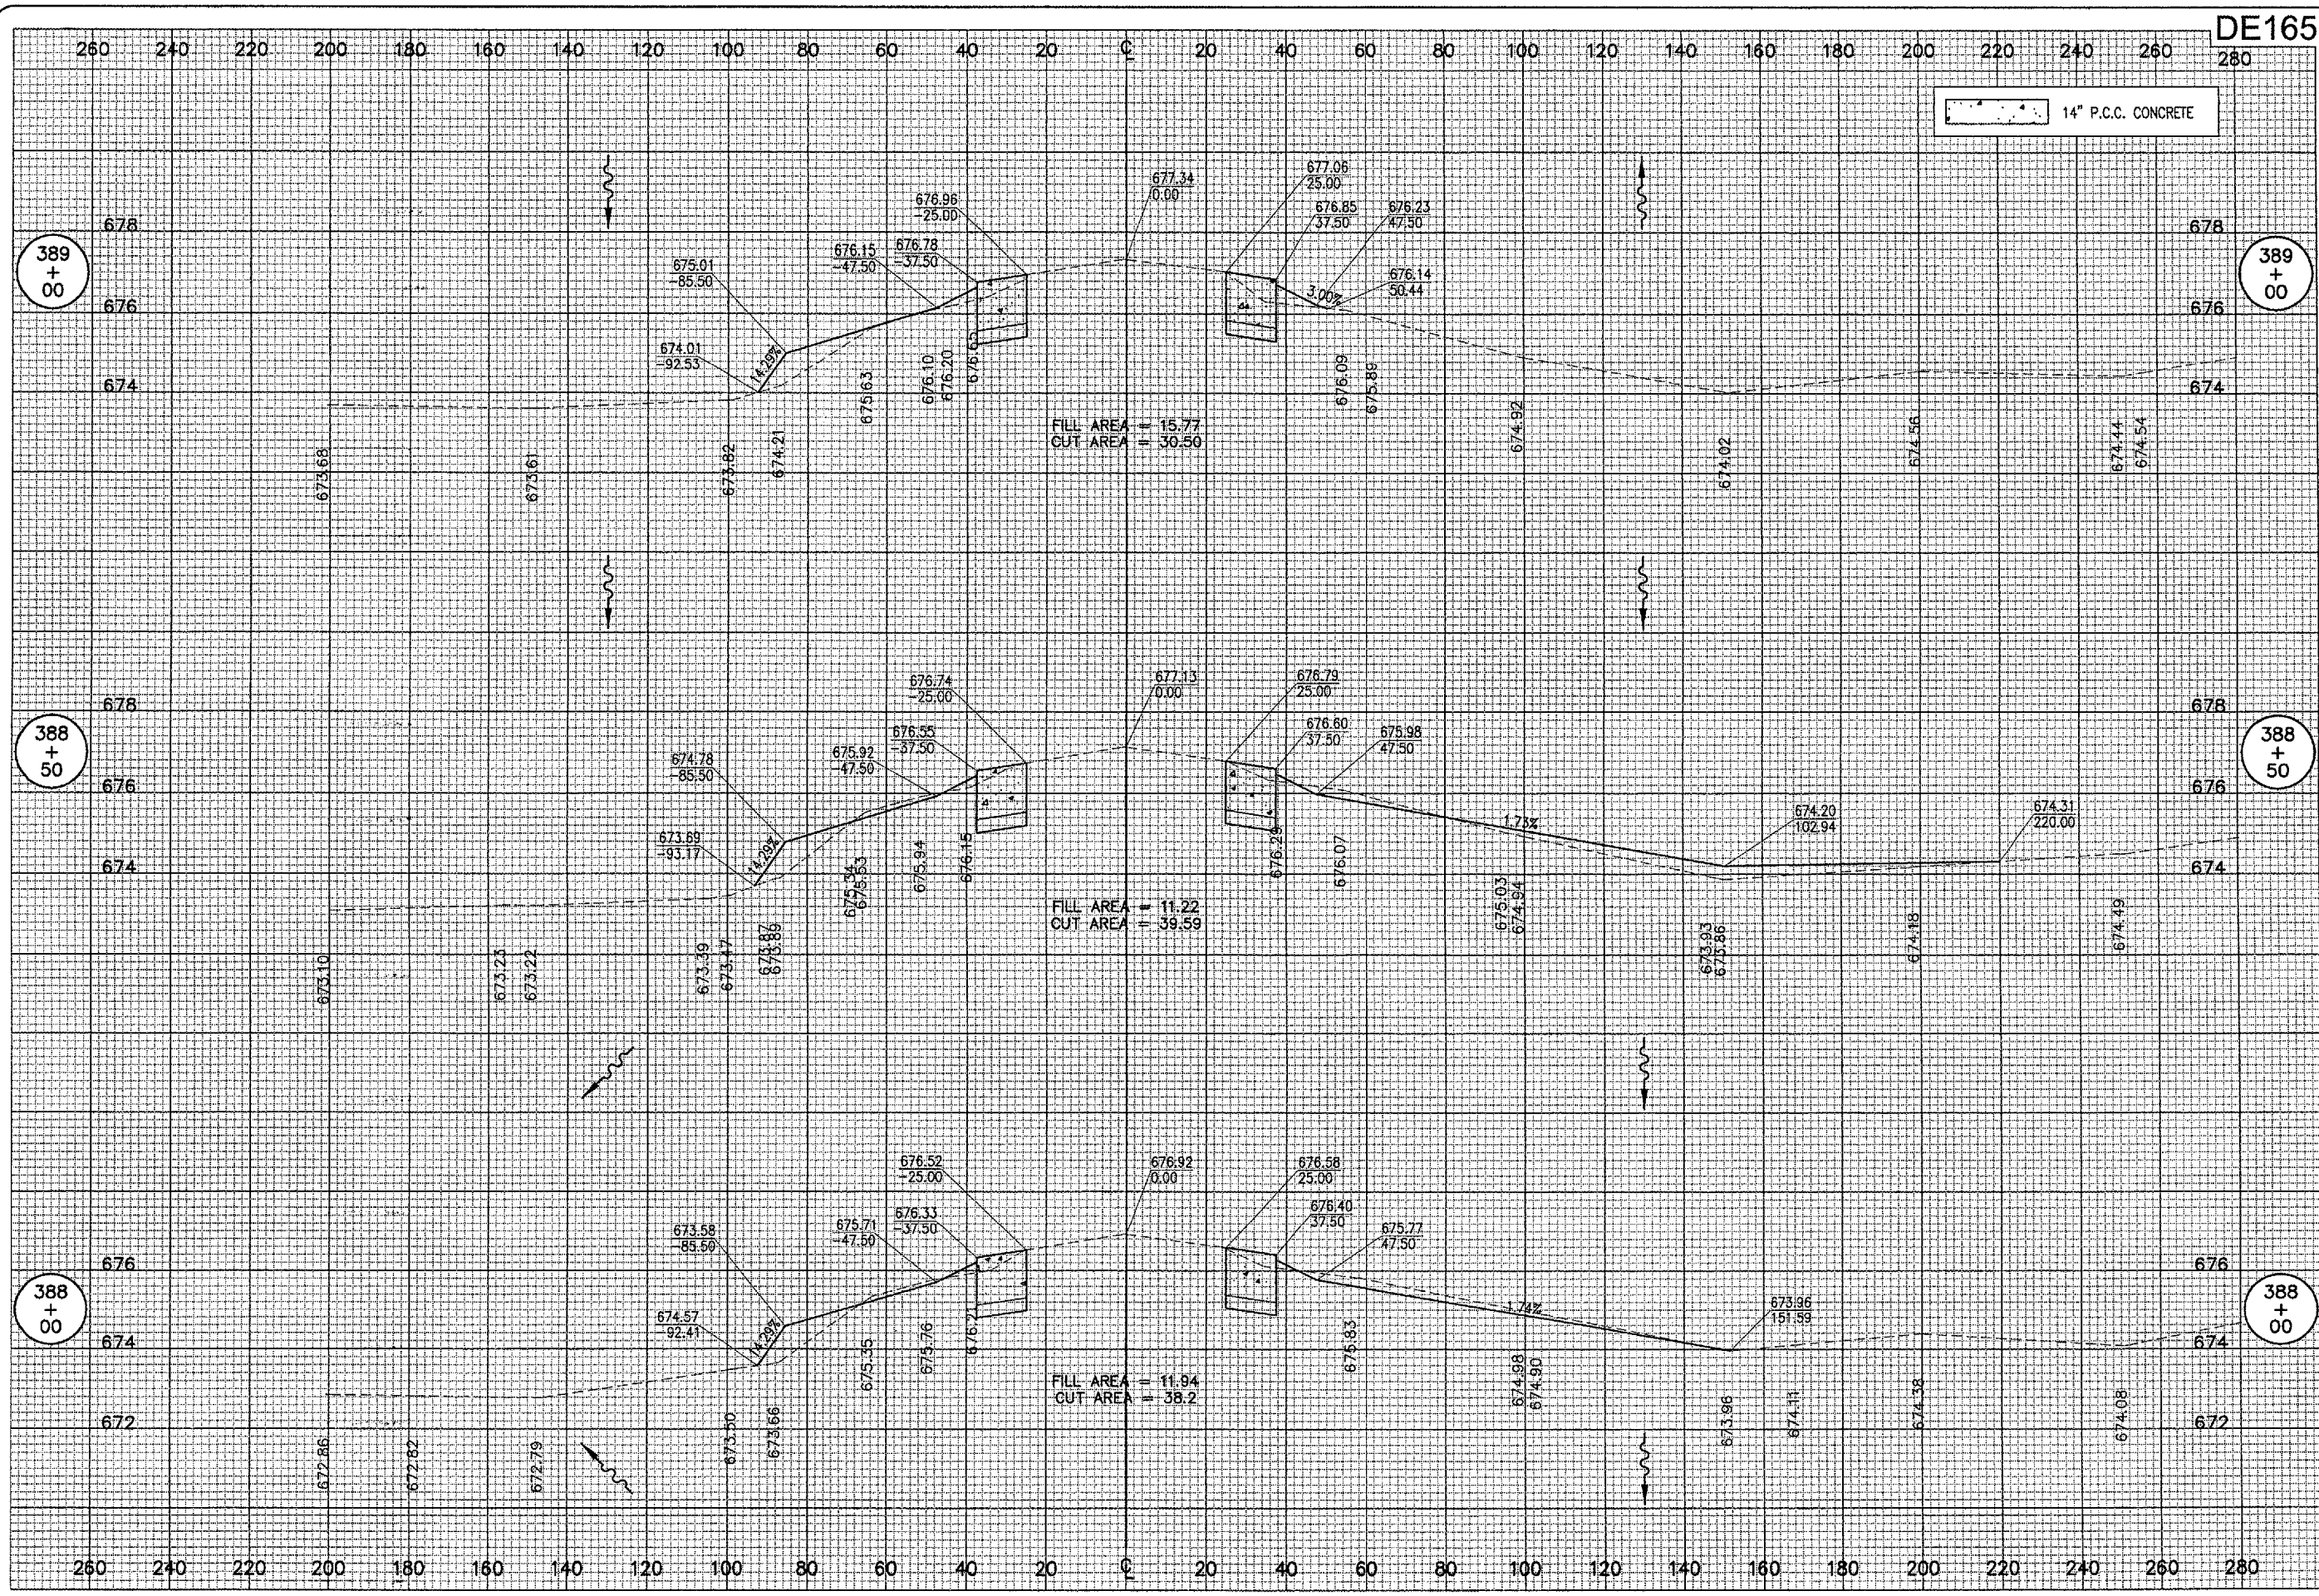

DE165

DATE	REVISION

DECATUR AIRPORT
 DECATUR, ILLINOIS
 I.L. PROJ.: DEC-3414
 A.I.P. PROJ.: 3-17-0033-28

REL Project No. 802-04TYD	CCC	11/11/04
Plan No. 314-XS.DWG	CCC	11/11/04
Scale 1" = 50'	CAH	06/07/05
Date 11/11/04		

HANSON
 Engineers, Architects, Scientists
 1525 South Sixth Street
 Springfield, Illinois 62703-2888
 Offices Nationwide

TAXIWAY G WIDENING
 PHASE II
 PROPOSED CROSS-SECTIONS
 TAXIWAY "G"
 STA. 388+00 TO STA. 389+00