


JUN 10, 2005 12:48 PM CCC  
 I:\AIRPORTS\DECATUR\802-04TYD\AIRPORT SHEETS\CONTRACT-1\R-326-XS.DWG - STA. 2+50 TO 3+25

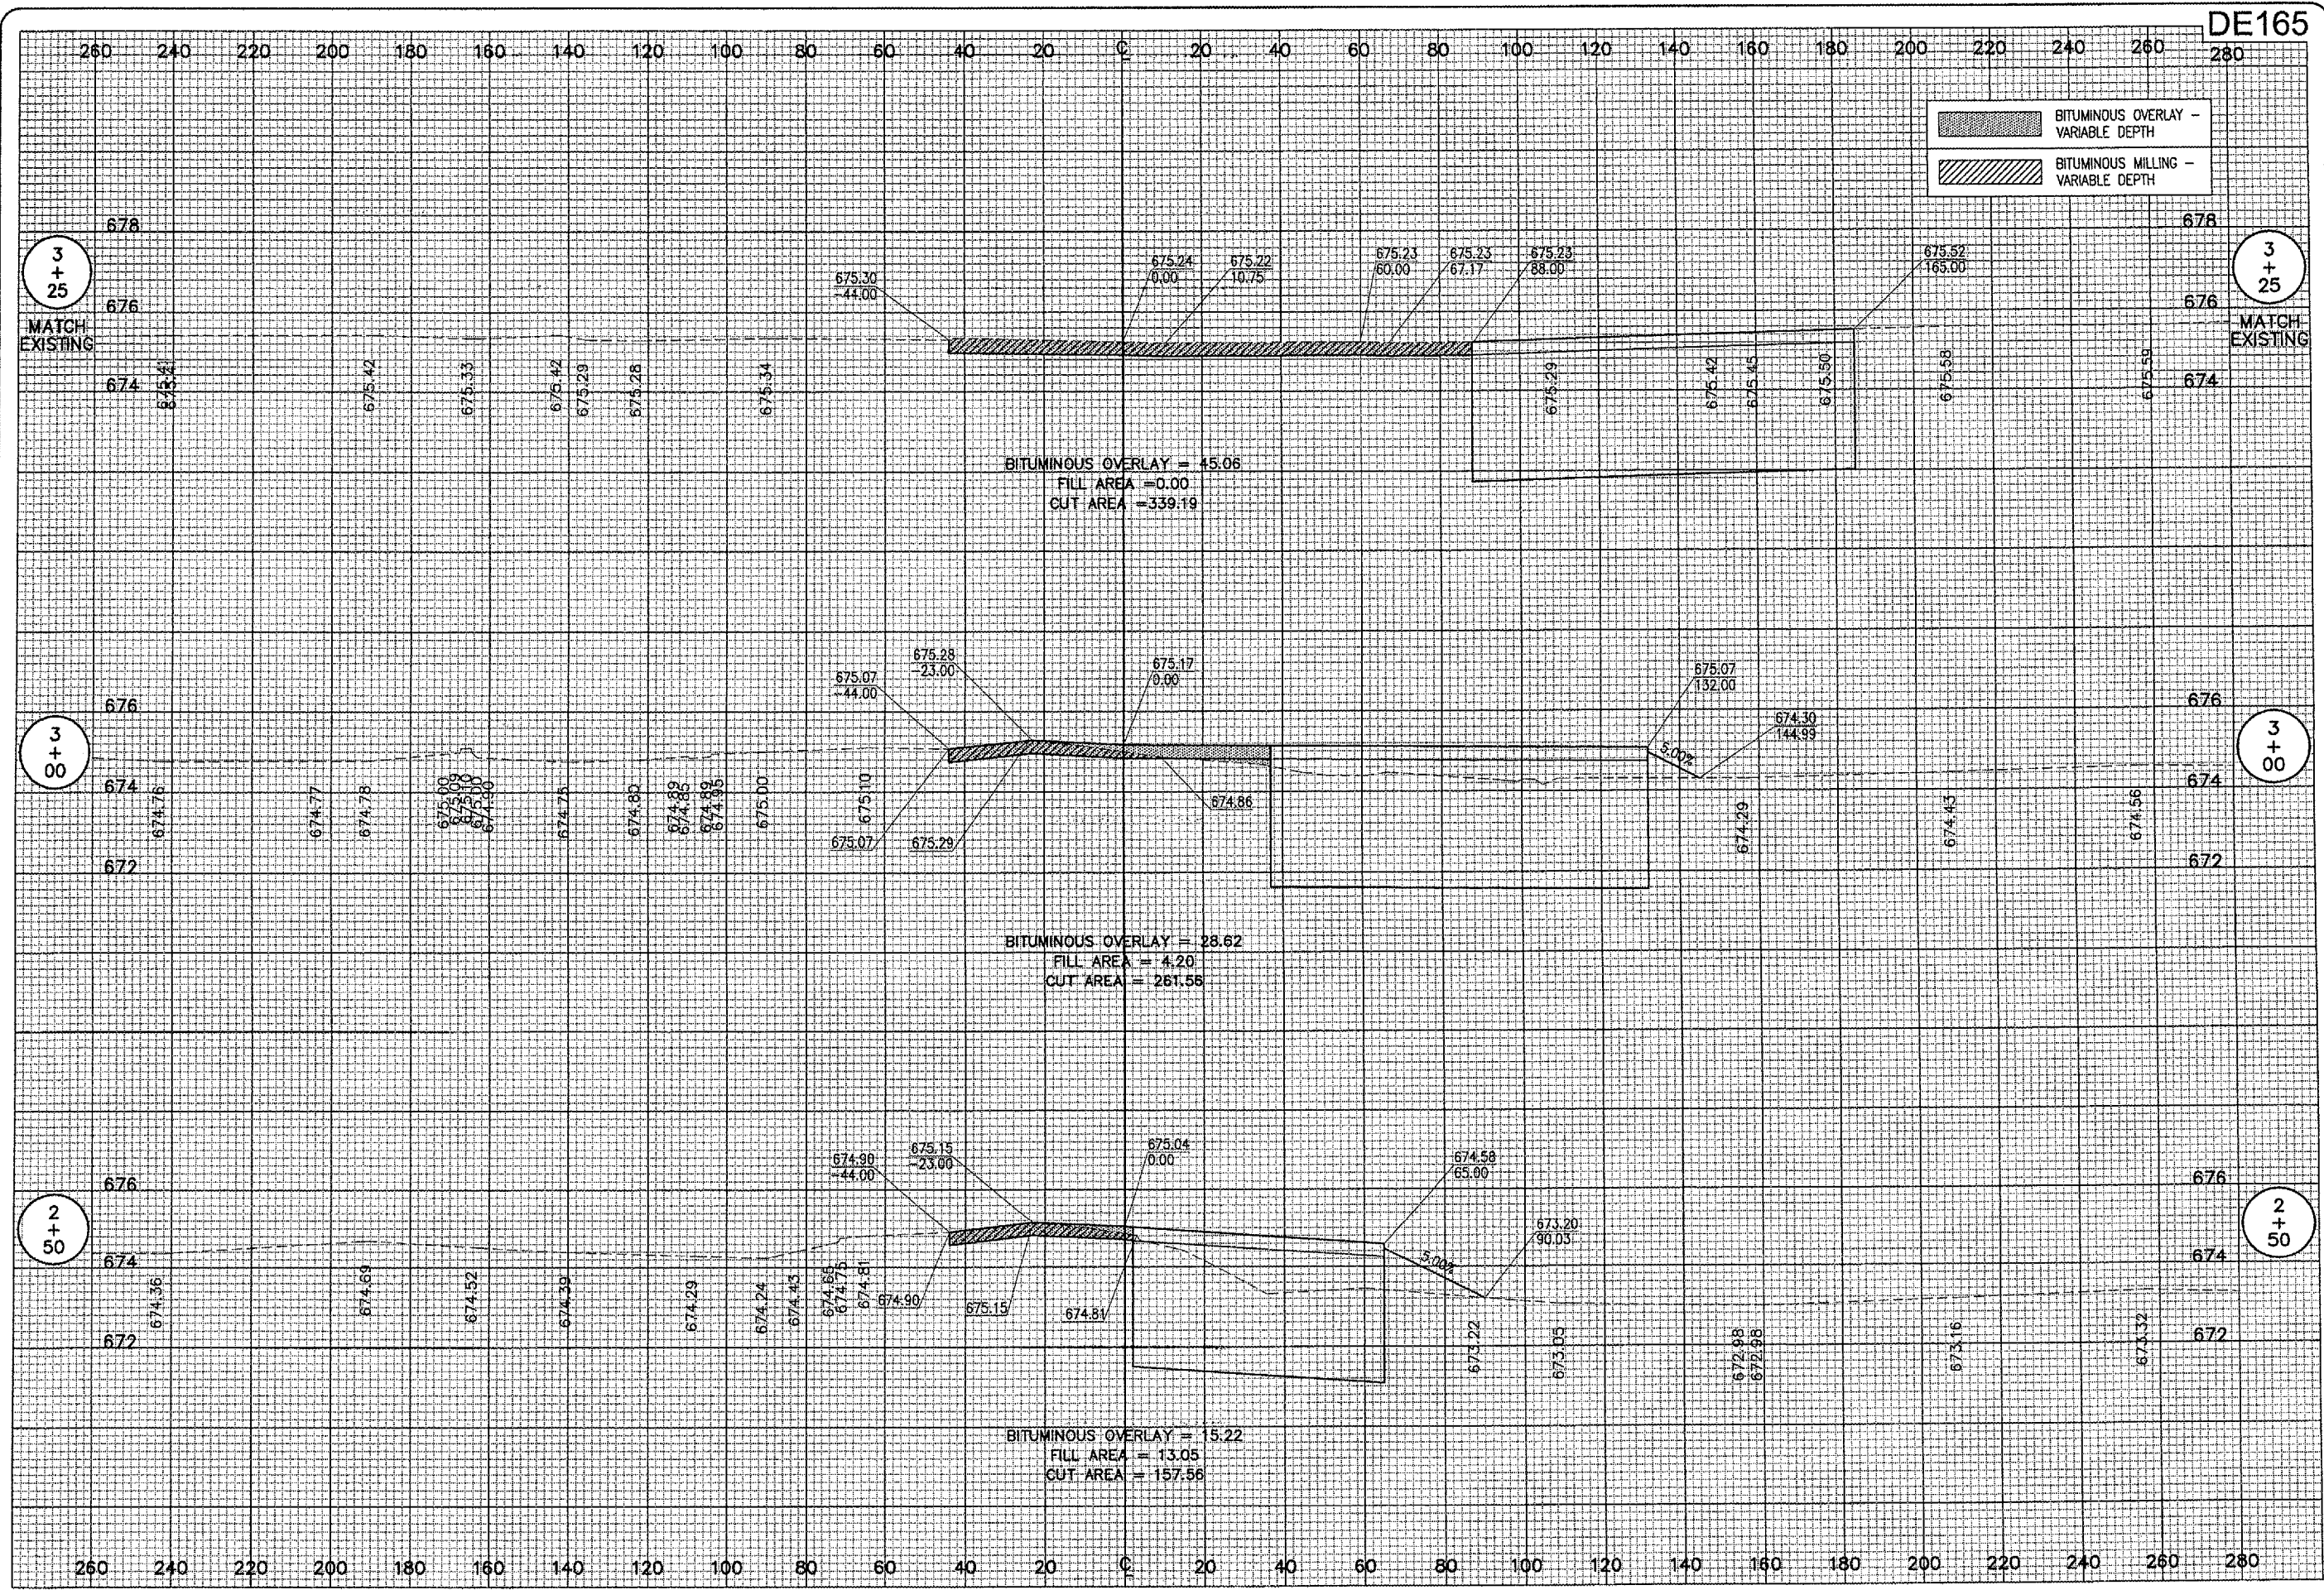

DE165

BITUMINOUS OVERLAY - VARIABLE DEPTH  
 BITUMINOUS MILLING - VARIABLE DEPTH

DATE	REVISION	BY

**HA** DECATUR AIRPORT  
 DECATUR, ILLINOIS  
 I.L. PROJ.: DEC-3414  
 A.I.P. PROJ.: 3-17-0033-28

HEI Project No. 802-04TYD	FILED	11/11/04
File No. 326-XS.DWG	DRAWN	11/11/04
Scale: 1" = 20'H, 1" = 2'V.	REVIEWED	06/07/05
Date: 11/11/04		

**HANSON**  
 Engineers, Architects, Scientists  
 1925 East Lincoln Street  
 Springfield, Illinois 62703-2868  
 Offices Nationwide

TAXIWAY G WIDENING  
 PHASE II  
 PROPOSED CROSS-SECTIONS  
 TAXIWAY "G3"  
 STA. 2+50 TO STA. 3+25