


JUN 10, 2005 12:49 PM CCC  
 I:\AIRPORTS\DECATUR\B02-04TXXD\AIRPORT\SHEETS\CONTRACT-1\B-331-NS.DWG - 375+00 TO 376+50

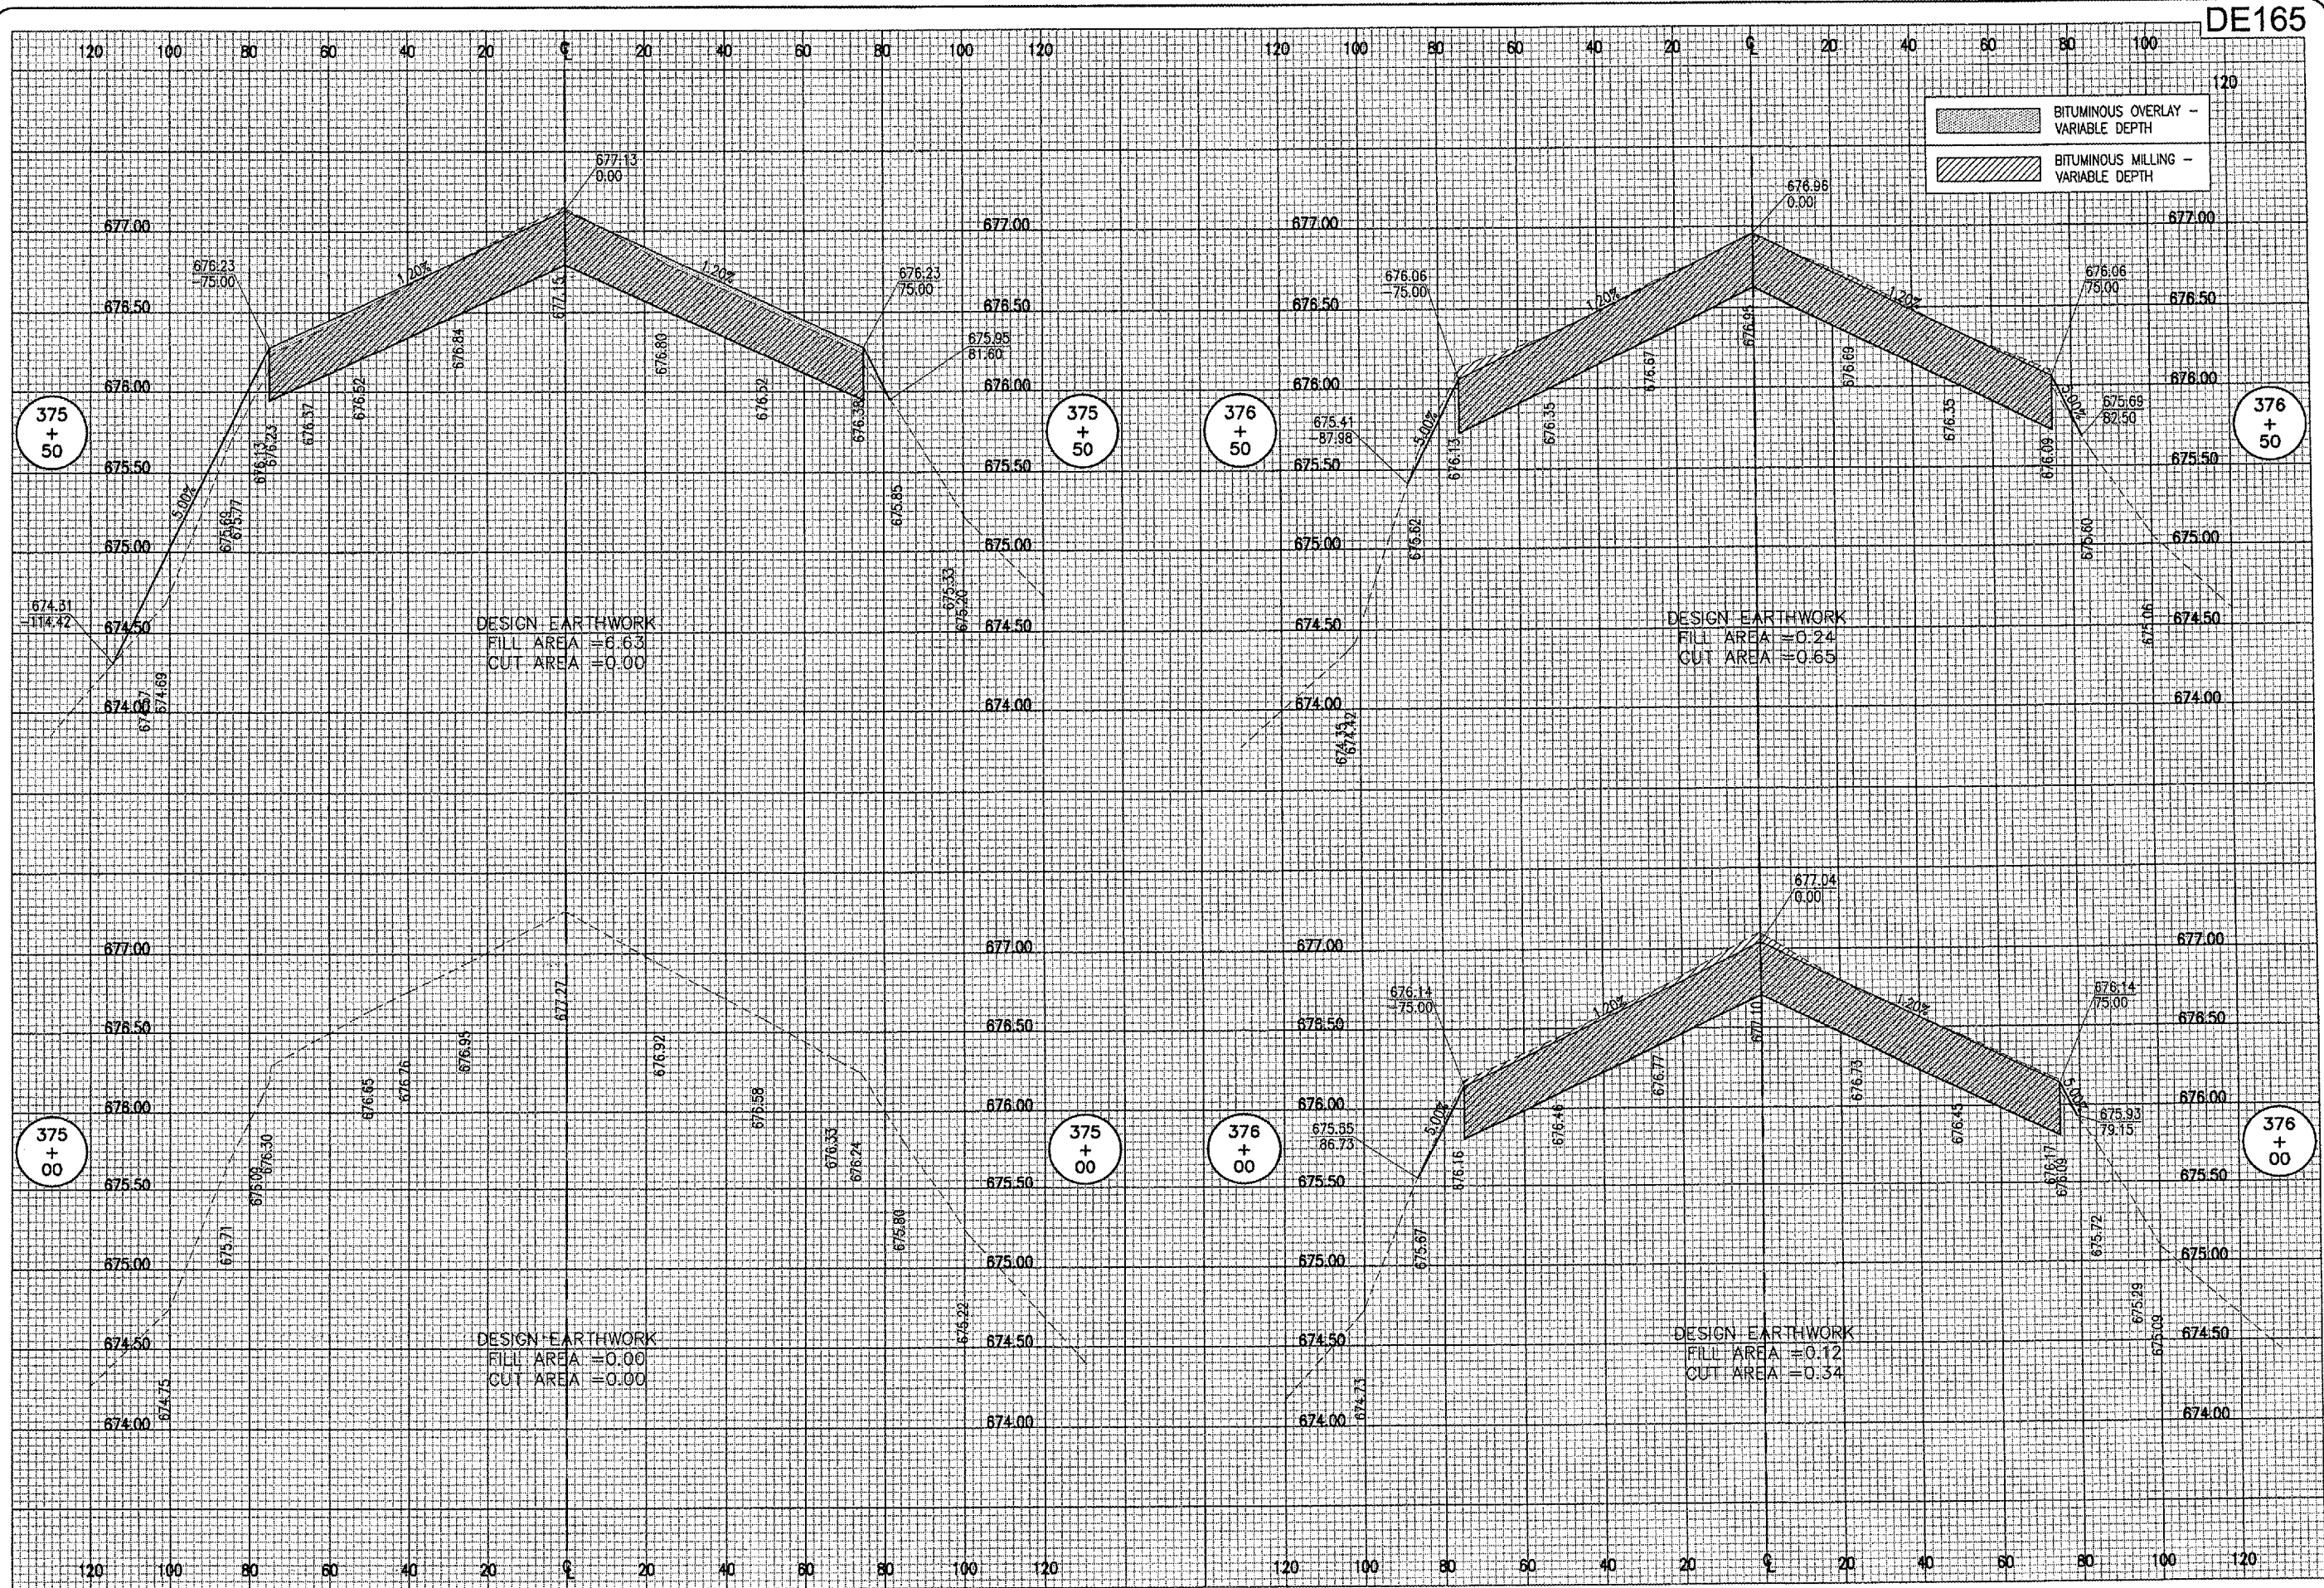

DE165

BITUMINOUS OVERLAY - VARIABLE DEPTH  
 BITUMINOUS MILLING - VARIABLE DEPTH

BY	REVISION	DATE

**HA**  
**DECATUR AIRPORT**  
 DECATUR, ILLINOIS  
 I.L. PROJ.: DEC-3414  
 A.L.P. PROJ.: 3-17-0033-28

HE Project No.	FILE	Scale	Date	LAYOUT	CCC	01/27/05
802-04TXXD	331-XS.DWG	1"=50'	01/27/05	DRAWN	CCC	01/27/05
				REVIEWED	CAH	06/07/05

**HANSON**  
 Engineers, Architects, Scientists  
 1525 South Sixth Street  
 Springfield, Illinois 62761  
 Offices Nationwide

TAXIWAY G WIDENING  
 PHASE II  
 RWY 6-24 RECONSTRUCTION  
 PROPOSED CROSS-SECTIONS  
 STA. 375+00 TO STA. 376+50