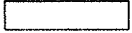
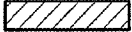

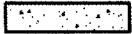
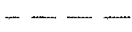
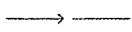
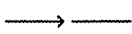






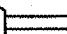
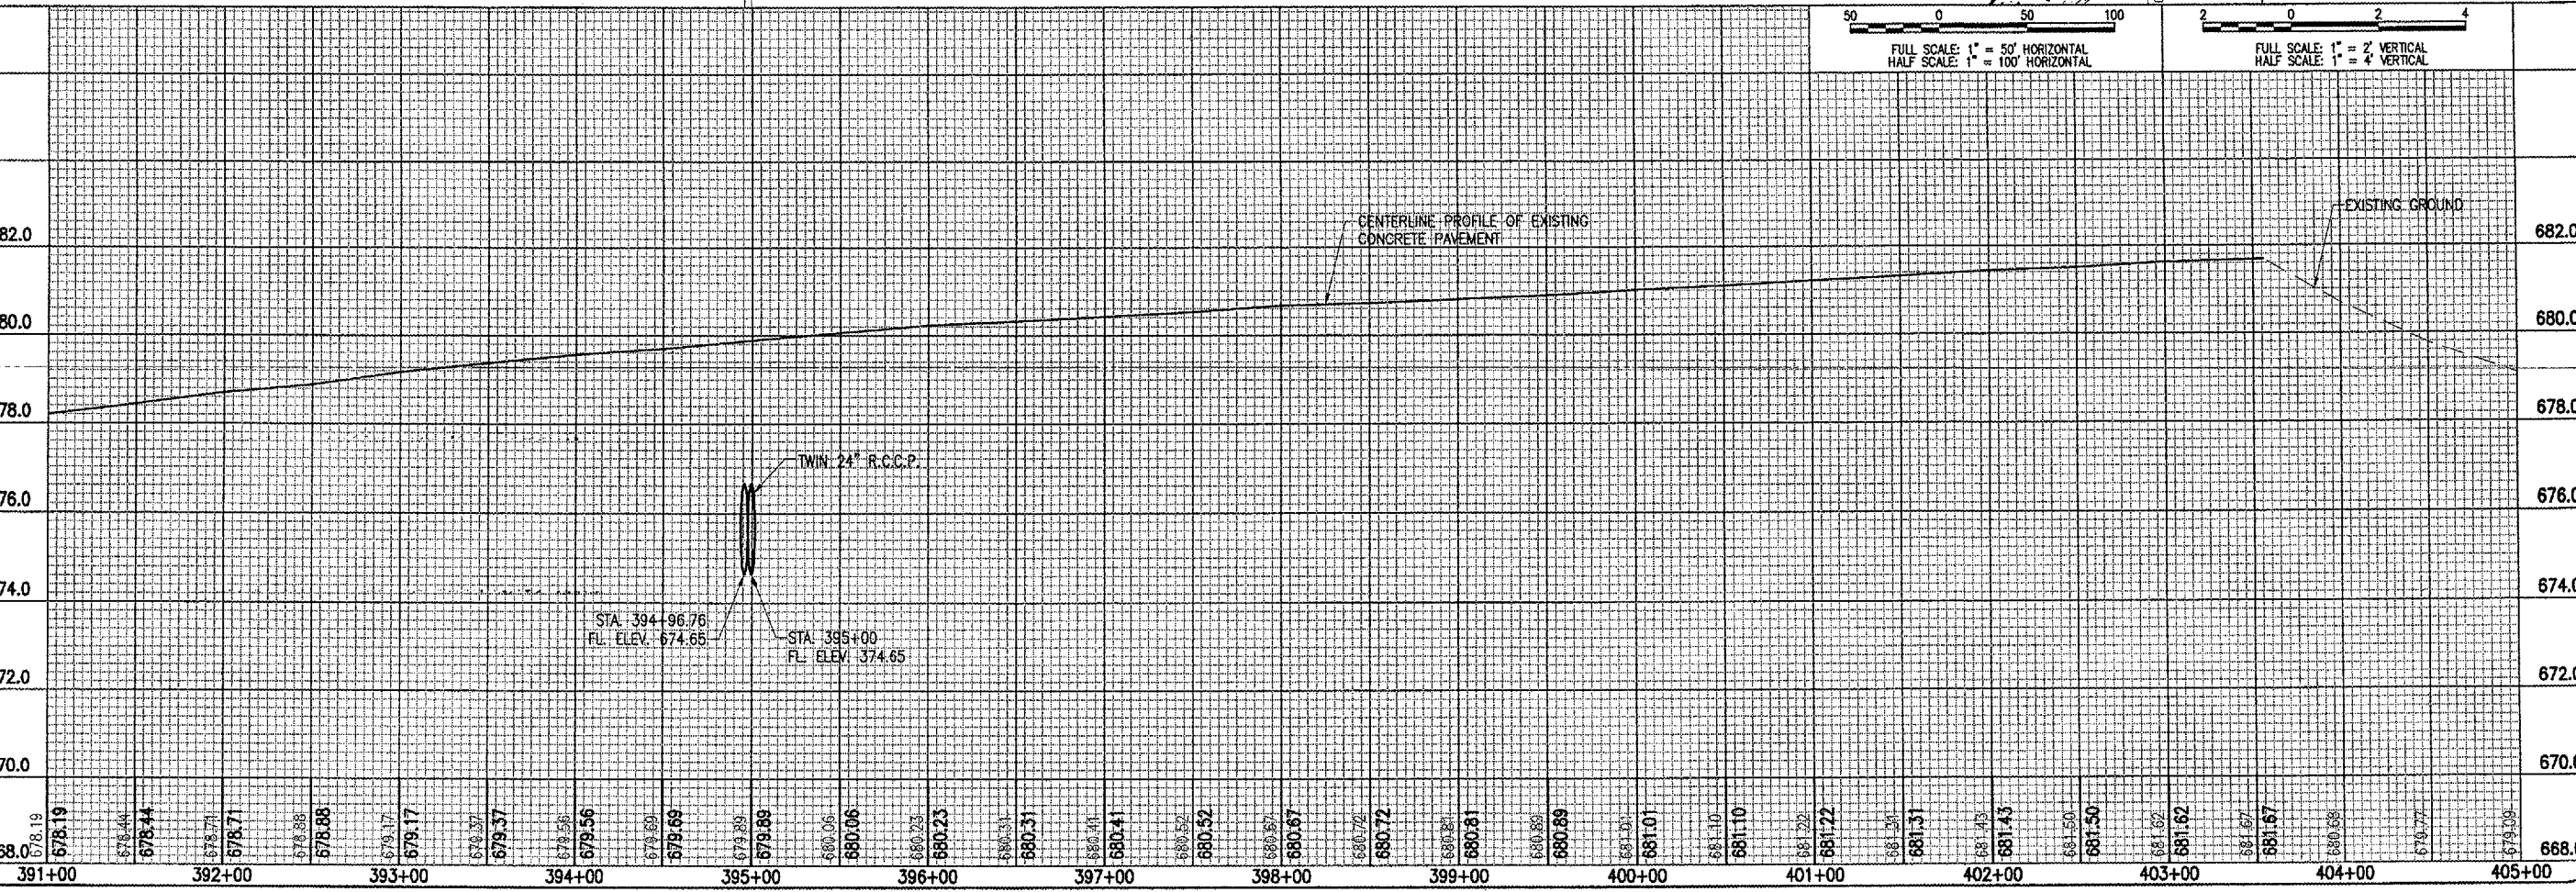
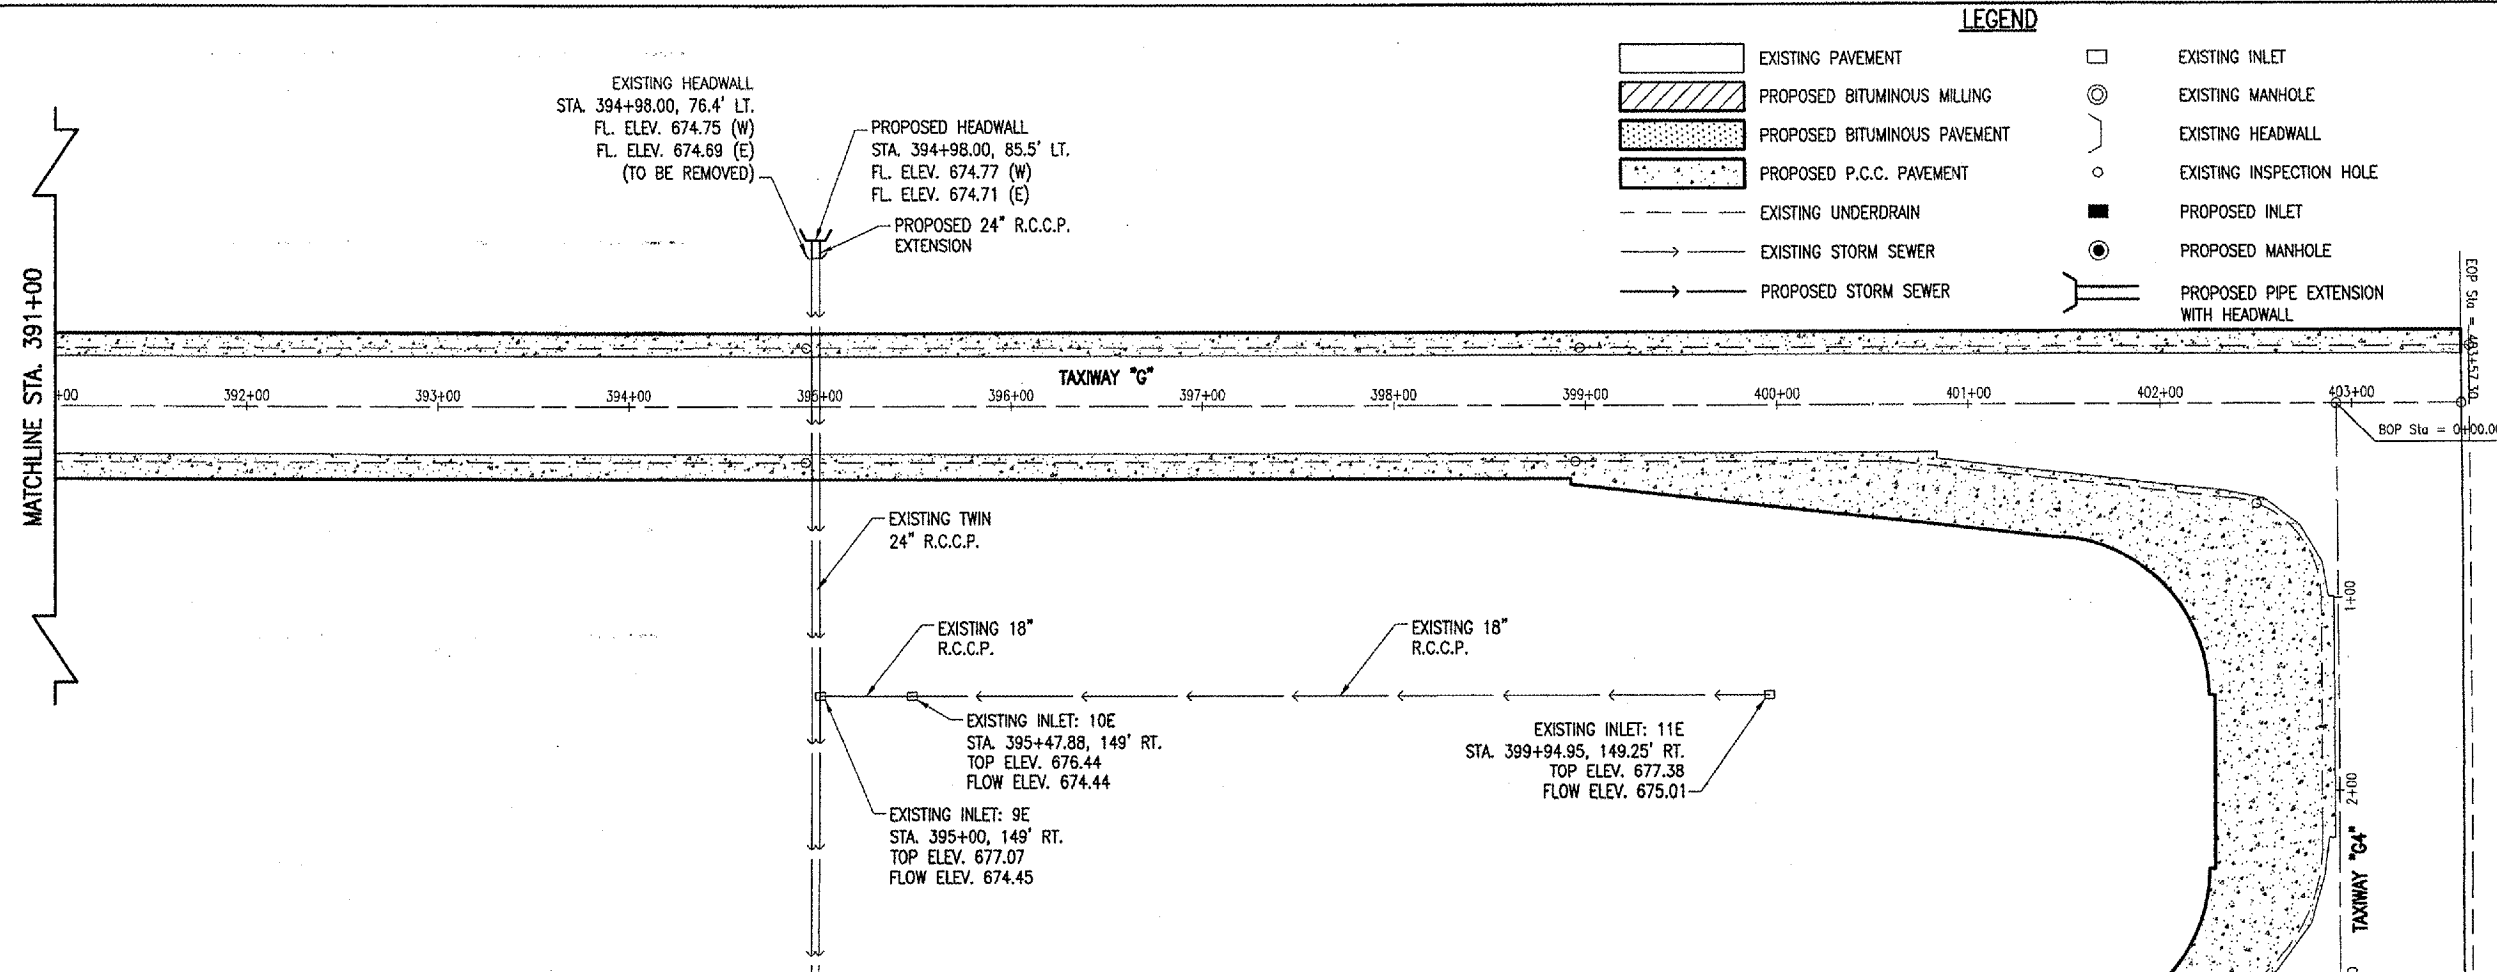


**LEGEND**

-  EXISTING PAVEMENT
-  PROPOSED BITUMINOUS MILLING
-  PROPOSED BITUMINOUS PAVEMENT
-  PROPOSED P.C.C. PAVEMENT
-  EXISTING UNDERDRAIN
-  EXISTING STORM SEWER
-  PROPOSED STORM SEWER
-  EXISTING INLET
-  EXISTING MANHOLE
-  EXISTING HEADWALL
-  EXISTING INSPECTION HOLE
-  PROPOSED INLET
-  PROPOSED MANHOLE
-  PROPOSED PIPE EXTENSION WITH HEADWALL



DATE	REVISION	BY

**DECATUR, ILLINOIS**

IL PROJ.: DEC-3414 A.I.P. PROJ.: 3-17-0033-28

DATE	REVIEWED	WUM	DATE	REVIEWED	WUM
03/18/05	CCC	CCC	03/18/05	CCC	CCC
06/07/05	CCC	CCC	06/07/05	CCC	CCC

**HANSON**

Engineers, Architects, Scientists  
1525 South Sixth Street  
Springfield, Illinois 62703-2886  
Offices Nationwide

**TAXIWAY G WIDENING  
PHASE II**

PROPOSED PLAN & PROFILE  
TAXIWAY "G"  
STA. 391+00 TO STA. 403+57.30

JUN 10, 2005 2:02 PM CCC  
 I:\AIRPORTS\DECATUR\802-041X\YD\AIRPORT\SHEETS\CONTRACT-2\6-701P\NP.DWG - STA. 391+00 TO 403+57.30