



JUN 10, 2005 2:29 PM CCC  
 I:\AIRPORTS\DECATUR\802-04TXD\AIRPORT SHEETS\CONTRACT-2\8-16\JUNT.DWG - STA. 383+54.66 TO 395+77.30

DE265

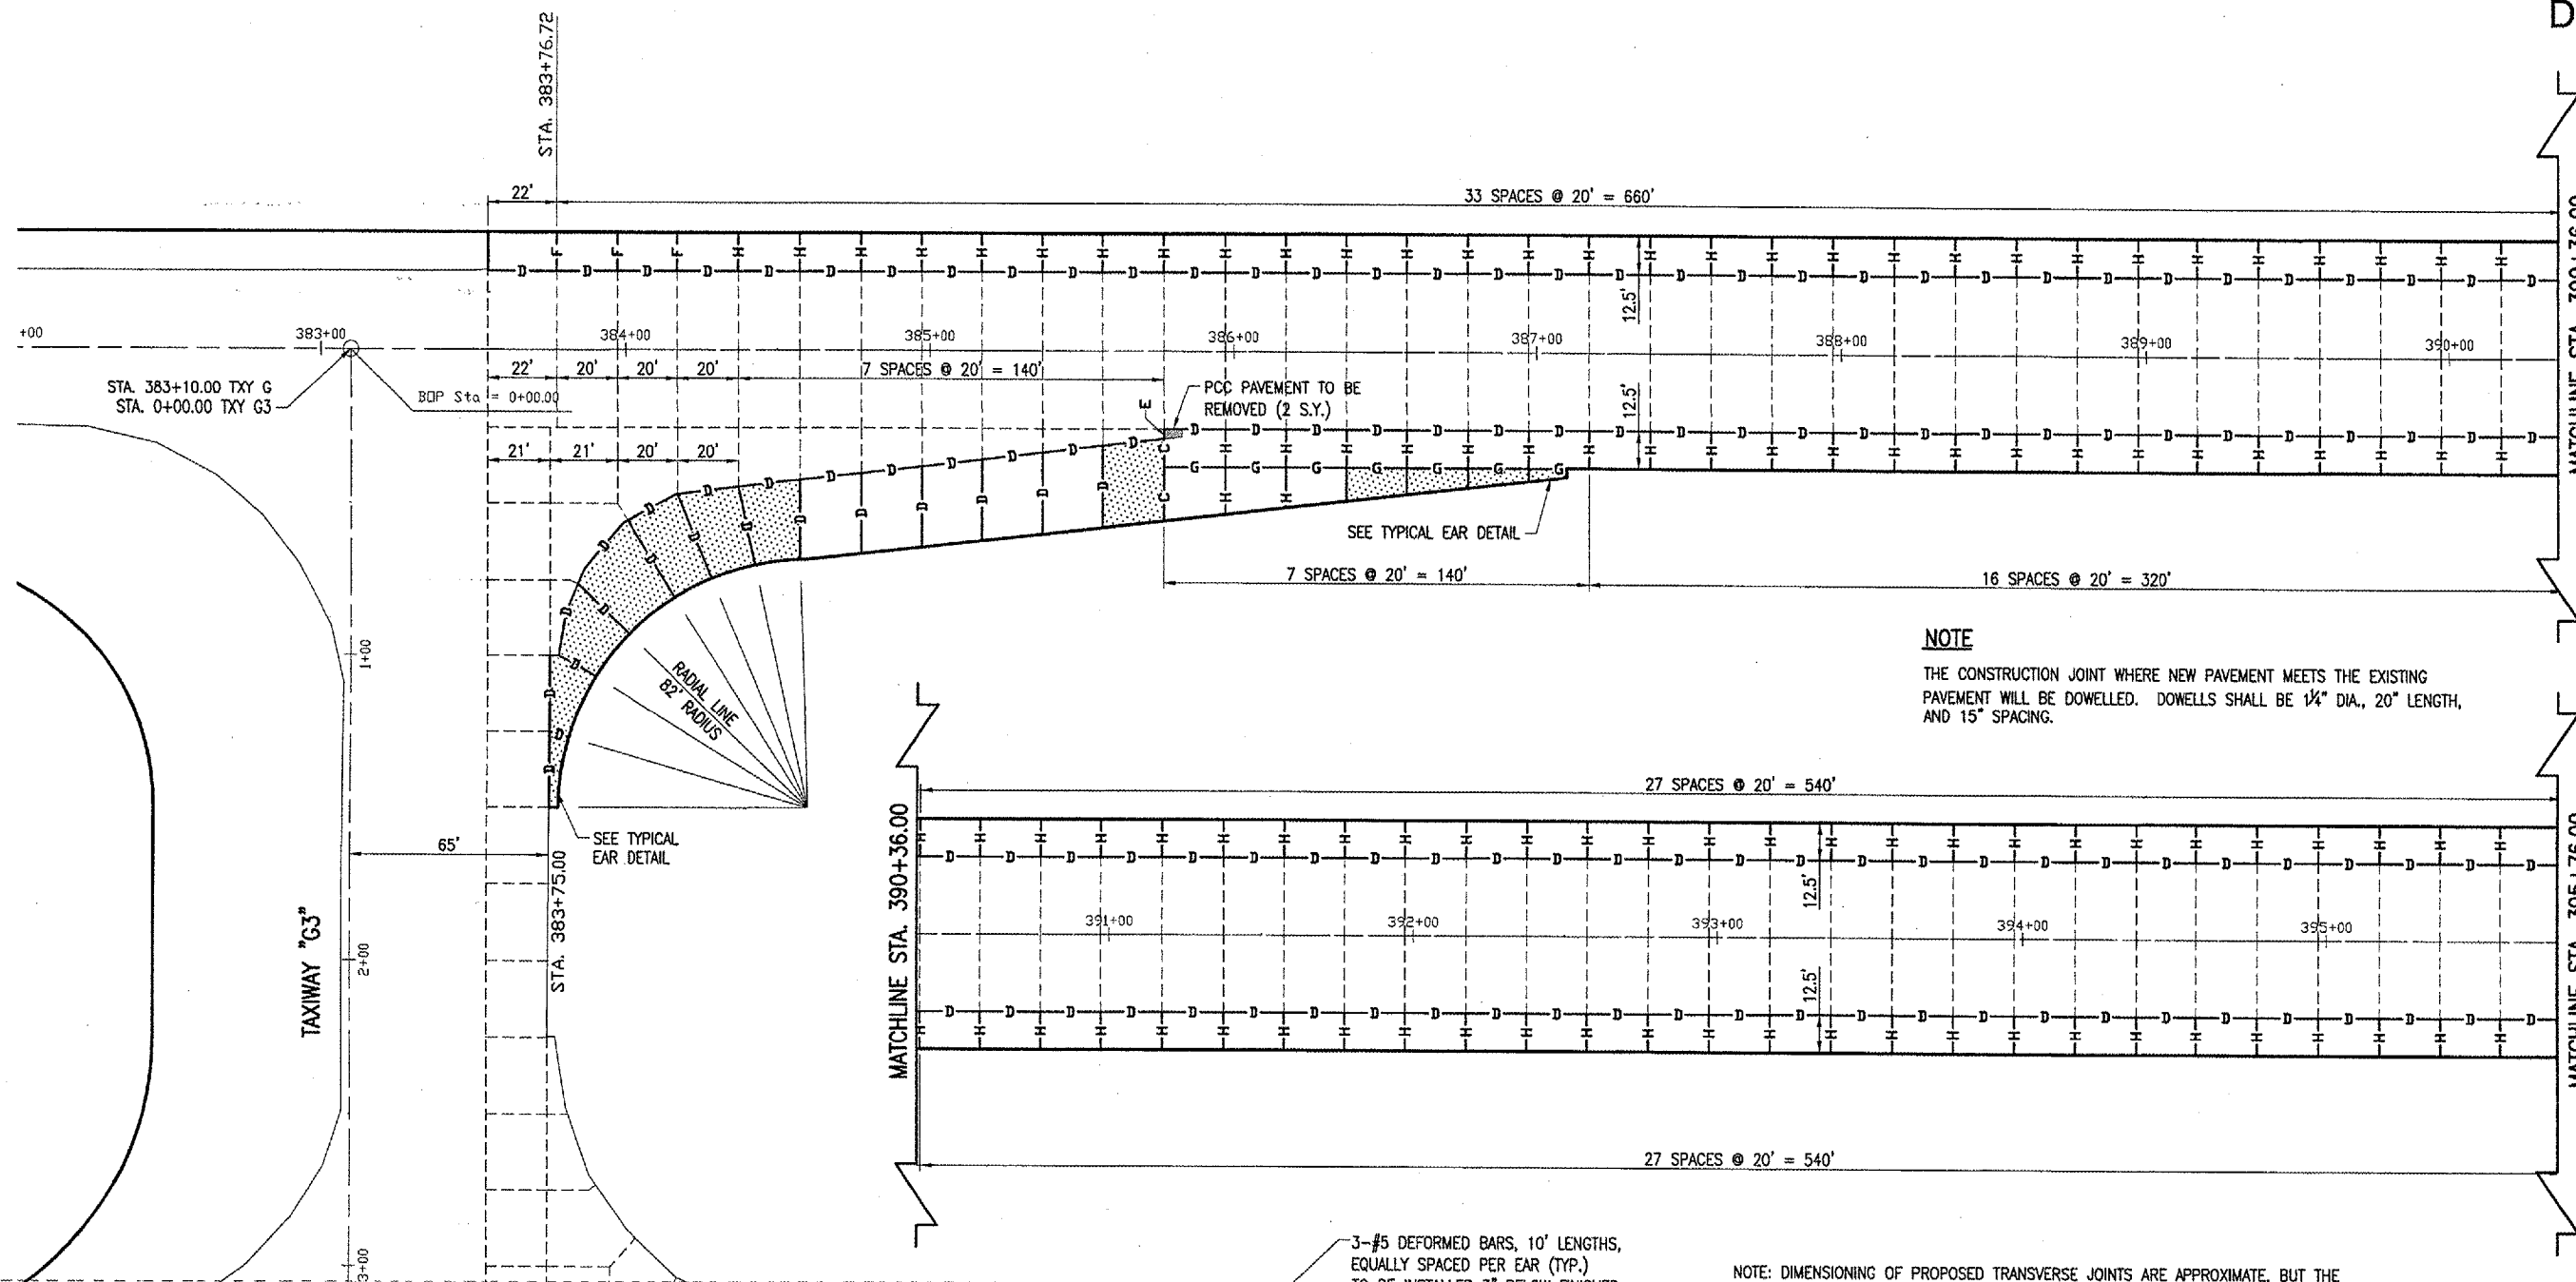


**NOTE**  
 THE CONSTRUCTION JOINT WHERE NEW PAVEMENT MEETS THE EXISTING PAVEMENT WILL BE DOWELLED. DOWELS SHALL BE 1 1/2" DIA., 20" LENGTH, AND 15" SPACING.

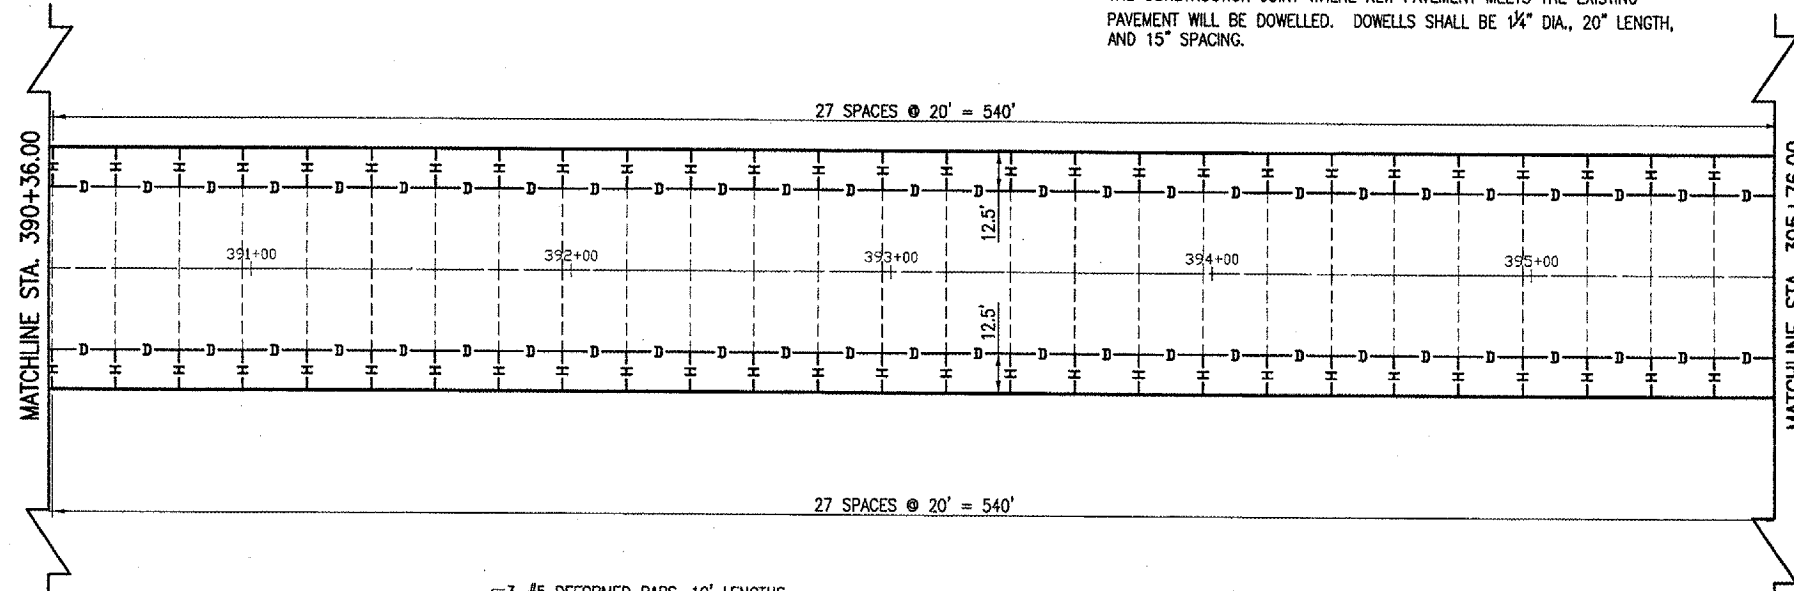

**NOTE:** DIMENSIONING OF PROPOSED TRANSVERSE JOINTS ARE APPROXIMATE, BUT THE PROPOSED TRANSVERSE JOINTS WILL BE ALIGNED WITH THE EXISTING TRANSVERSE JOINT.

- LEGEND**
- D— CONSTRUCTION JOINT WITH DOWELS - TYPE D
  - G— LONGITUDINAL CONTRACTION JOINT WITH TIE BARS - TYPE G HINGED
  - F— TRANSVERSE CONTRACTION JOINT WITH DOWELS - TYPE F
  - H— TRANSVERSE CONTRACTION JOINT WITHOUT DOWELS - TYPE H
  - C— THICKENED EDGE EXPANSION JOINT - TYPE C
  - E— THICKENED EDGE EXPANSION JOINT - TYPE E
  - [Pattern] PAVEMENT AREA TO BE REINFORCED WITH WIRE MESH 6"x6" (W5xW5)
  - [Pattern] PAVEMENT AREA TO BE REMOVED (REPLACED UNDER ITEM AR501514)

| QUANTITIES |                     |      |          |                   |
|------------|---------------------|------|----------|-------------------|
| ITEM No.   | DESCRIPTION         | UNIT | QUANTITY | AS BUILT QUANTITY |
| AR501900   | REMOVE PCC PAVEMENT | S.Y. | 295      |                   |

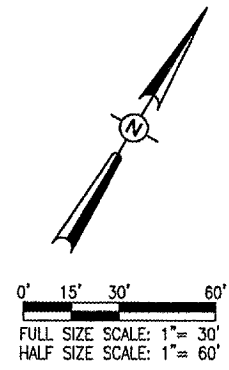

| DATE | REVISION | BY |
|------|----------|----|
|      |          |    |
|      |          |    |
|      |          |    |

**DECATUR, ILLINOIS**

ILL. PROJ.: DEC-3414  
 A.I.P. PROJ.: 3-17-0033-28

|                           |          |
|---------------------------|----------|
| 160 Project No. 802-04TXD | 10/28/04 |
| Plan No. 16 JUNT.DWG      | 10/28/04 |
| Scale 1" = 30'            | CCC      |
| Date 10/28/04             | WJM      |
| LAYOUT                    | WJM      |
| DRAWN                     | CCC      |
| REVIEWED                  | WJM      |
|                           | 06/07/05 |

**HANSON**

Engineers, Architects, Scientists  
 1625 South Sixth Street  
 Springfield, Illinois 62703-2886  
 Offices Nationwide

TAXIWAY G WIDENING  
 PHASE II  
 PROPOSED  
 JOINTING PLAN  
 STA. 383+54.66 TO 395+77.30