


QUANTITIES - REMOVAL				
ITEM No.	DESCRIPTION	UNIT	QUANTITY	AS BUILT QUANTITY
AR125901	REMOVE STAKE MOUNTED LIGHT	EACH	91	
AR125902	REMOVE BASE MOUNTED LIGHT	EACH	12	
AR125904	REMOVE TAXI GUIDANCE SIGN	EACH	7	

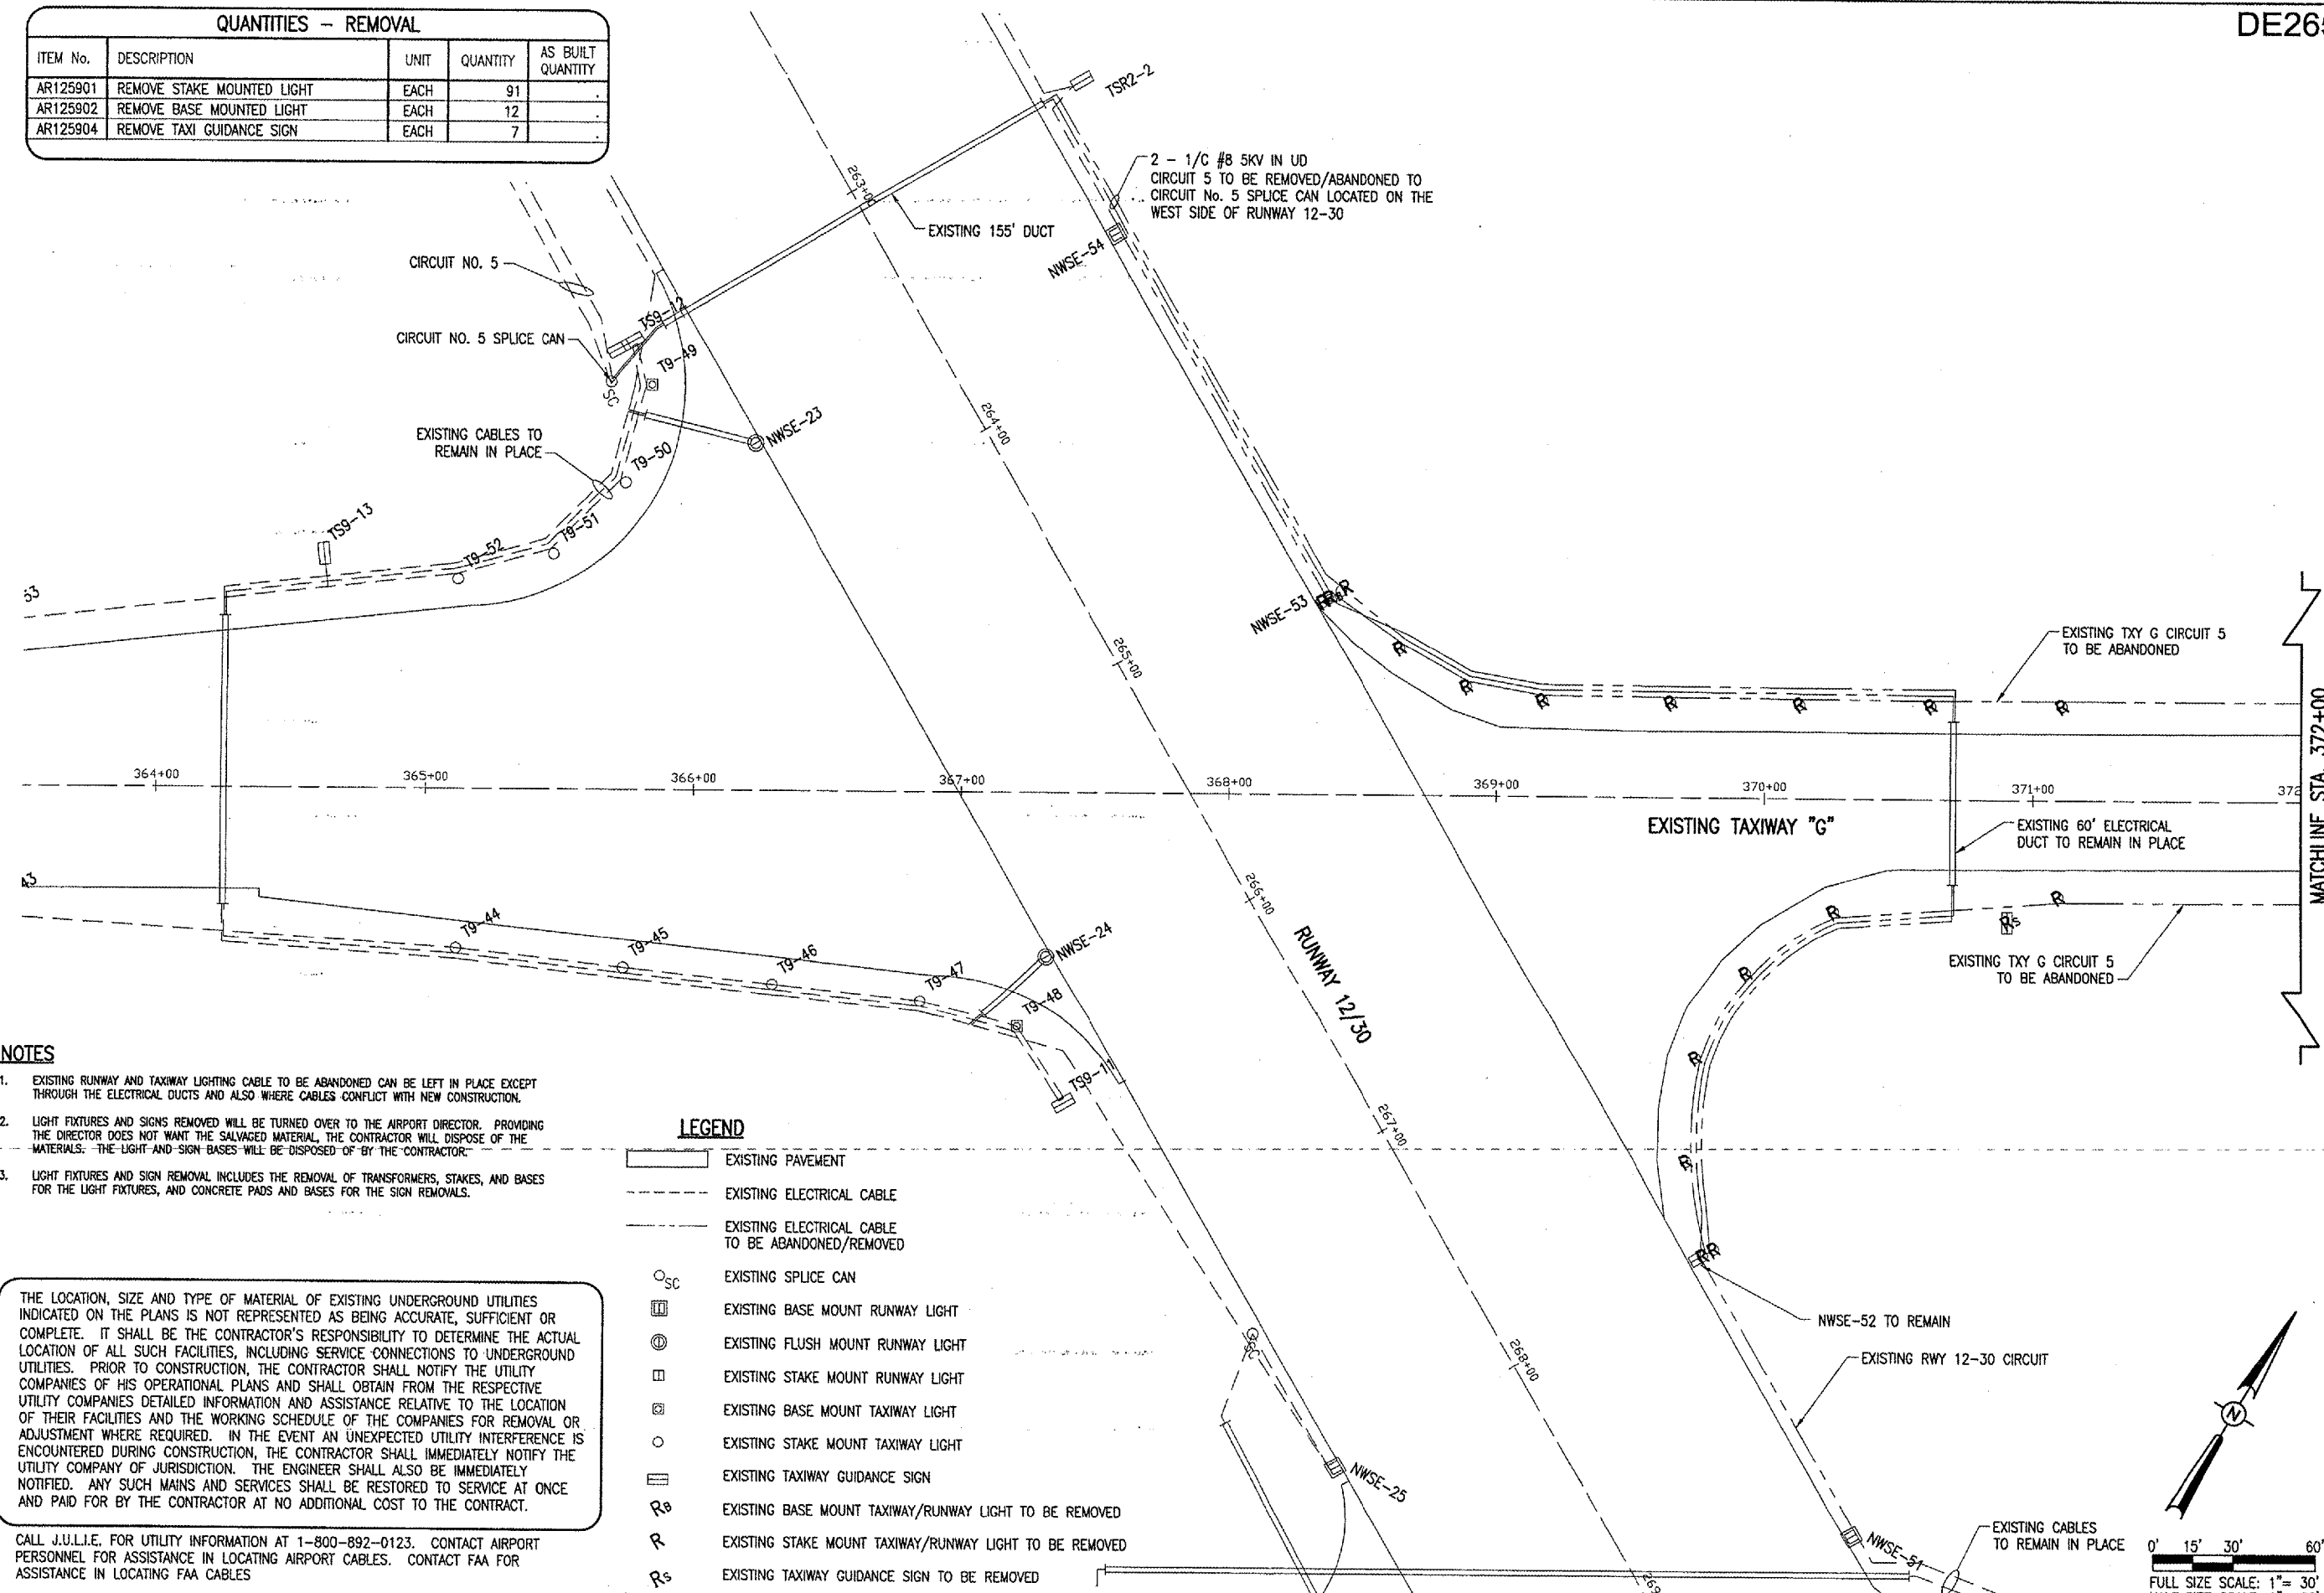


- NOTES**
- EXISTING RUNWAY AND TAXIWAY LIGHTING CABLE TO BE ABANDONED CAN BE LEFT IN PLACE EXCEPT THROUGH THE ELECTRICAL DUCTS AND ALSO WHERE CABLES CONFLICT WITH NEW CONSTRUCTION.
 - LIGHT FIXTURES AND SIGNS REMOVED WILL BE TURNED OVER TO THE AIRPORT DIRECTOR. PROVIDING THE DIRECTOR DOES NOT WANT THE SALVAGED MATERIAL, THE CONTRACTOR WILL DISPOSE OF THE MATERIALS. THE LIGHT AND SIGN BASES WILL BE DISPOSED OF BY THE CONTRACTOR.
 - LIGHT FIXTURES AND SIGN REMOVAL INCLUDES THE REMOVAL OF TRANSFORMERS, STAKES, AND BASES FOR THE LIGHT FIXTURES, AND CONCRETE PADS AND BASES FOR THE SIGN REMOVALS.

- LEGEND**
- EXISTING PAVEMENT
 - EXISTING ELECTRICAL CABLE
 - EXISTING ELECTRICAL CABLE TO BE ABANDONED/REMOVED
 - EXISTING SPLICE CAN
 - EXISTING BASE MOUNT RUNWAY LIGHT
 - EXISTING FLUSH MOUNT RUNWAY LIGHT
 - EXISTING STAKE MOUNT RUNWAY LIGHT
 - EXISTING BASE MOUNT TAXIWAY LIGHT
 - EXISTING STAKE MOUNT TAXIWAY LIGHT
 - EXISTING TAXIWAY GUIDANCE SIGN
 - EXISTING BASE MOUNT TAXIWAY/RUNWAY LIGHT TO BE REMOVED
 - EXISTING STAKE MOUNT TAXIWAY/RUNWAY LIGHT TO BE REMOVED
 - EXISTING TAXIWAY GUIDANCE SIGN TO BE REMOVED

THE LOCATION, SIZE AND TYPE OF MATERIAL OF EXISTING UNDERGROUND UTILITIES INDICATED ON THE PLANS IS NOT REPRESENTED AS BEING ACCURATE, SUFFICIENT OR COMPLETE. IT SHALL BE THE CONTRACTOR'S RESPONSIBILITY TO DETERMINE THE ACTUAL LOCATION OF ALL SUCH FACILITIES, INCLUDING SERVICE CONNECTIONS TO UNDERGROUND UTILITIES. PRIOR TO CONSTRUCTION, THE CONTRACTOR SHALL NOTIFY THE UTILITY COMPANIES OF HIS OPERATIONAL PLANS AND SHALL OBTAIN FROM THE RESPECTIVE UTILITY COMPANIES DETAILED INFORMATION AND ASSISTANCE RELATIVE TO THE LOCATION OF THEIR FACILITIES AND THE WORKING SCHEDULE OF THE COMPANIES FOR REMOVAL OR ADJUSTMENT WHERE REQUIRED. IN THE EVENT AN UNEXPECTED UTILITY INTERFERENCE IS ENCOUNTERED DURING CONSTRUCTION, THE CONTRACTOR SHALL IMMEDIATELY NOTIFY THE UTILITY COMPANY OF JURISDICTION. THE ENGINEER SHALL ALSO BE IMMEDIATELY NOTIFIED. ANY SUCH MAINS AND SERVICES SHALL BE RESTORED TO SERVICE AT ONCE AND PAID FOR BY THE CONTRACTOR AT NO ADDITIONAL COST TO THE CONTRACT.

CALL J.U.L.I.E. FOR UTILITY INFORMATION AT 1-800-892-0123. CONTACT AIRPORT PERSONNEL FOR ASSISTANCE IN LOCATING AIRPORT CABLES. CONTACT FAA FOR ASSISTANCE IN LOCATING FAA CABLES

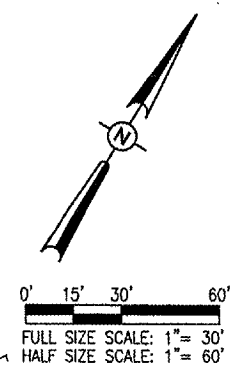

DATE	REVISION	BY

DECATUR, ILLINOIS

IL PROJ.: DEC-3414 A.I.P. PROJ.: 3-17-0033-28

REV. PROJECT No. 802-041XND	DATE 03/17/05
FILENAME: R-141ELE.DWG	CCC 03/17/05
SHEET 1"=30'	CCC 03/17/05
DATE 03/17/05	WJM 06/07/05
LAYOUT	
DRAWN	
REVIEWED	

HANSON

Engineers, Architects, Scientists
1926 South Sixth Street
Springfield, Illinois 62702-2886
Offices Nationwide

TAXIWAY G WIDENING
PHASE II
EXISTING ELECTRICAL
REMOVAL PLAN
STA. 367+85.60 TO STA. 372+00

JUN 10, 2005 2:32 PM CCC F:\AIRPORTS\DECATUR\802-041XND\AIRPORT SHEETS\CONTRACT-2\R-141ELE.DWG - 367+85.60 TO 372