


JUN 10, 2005 2:37 PM CCC
 I:\AIRPORTS\DECATUR\802-04TXD\AIRPORT\SHEETS\CONTRACT-2\151MRK.DWG - STA. 367+86.06 TO 378+00

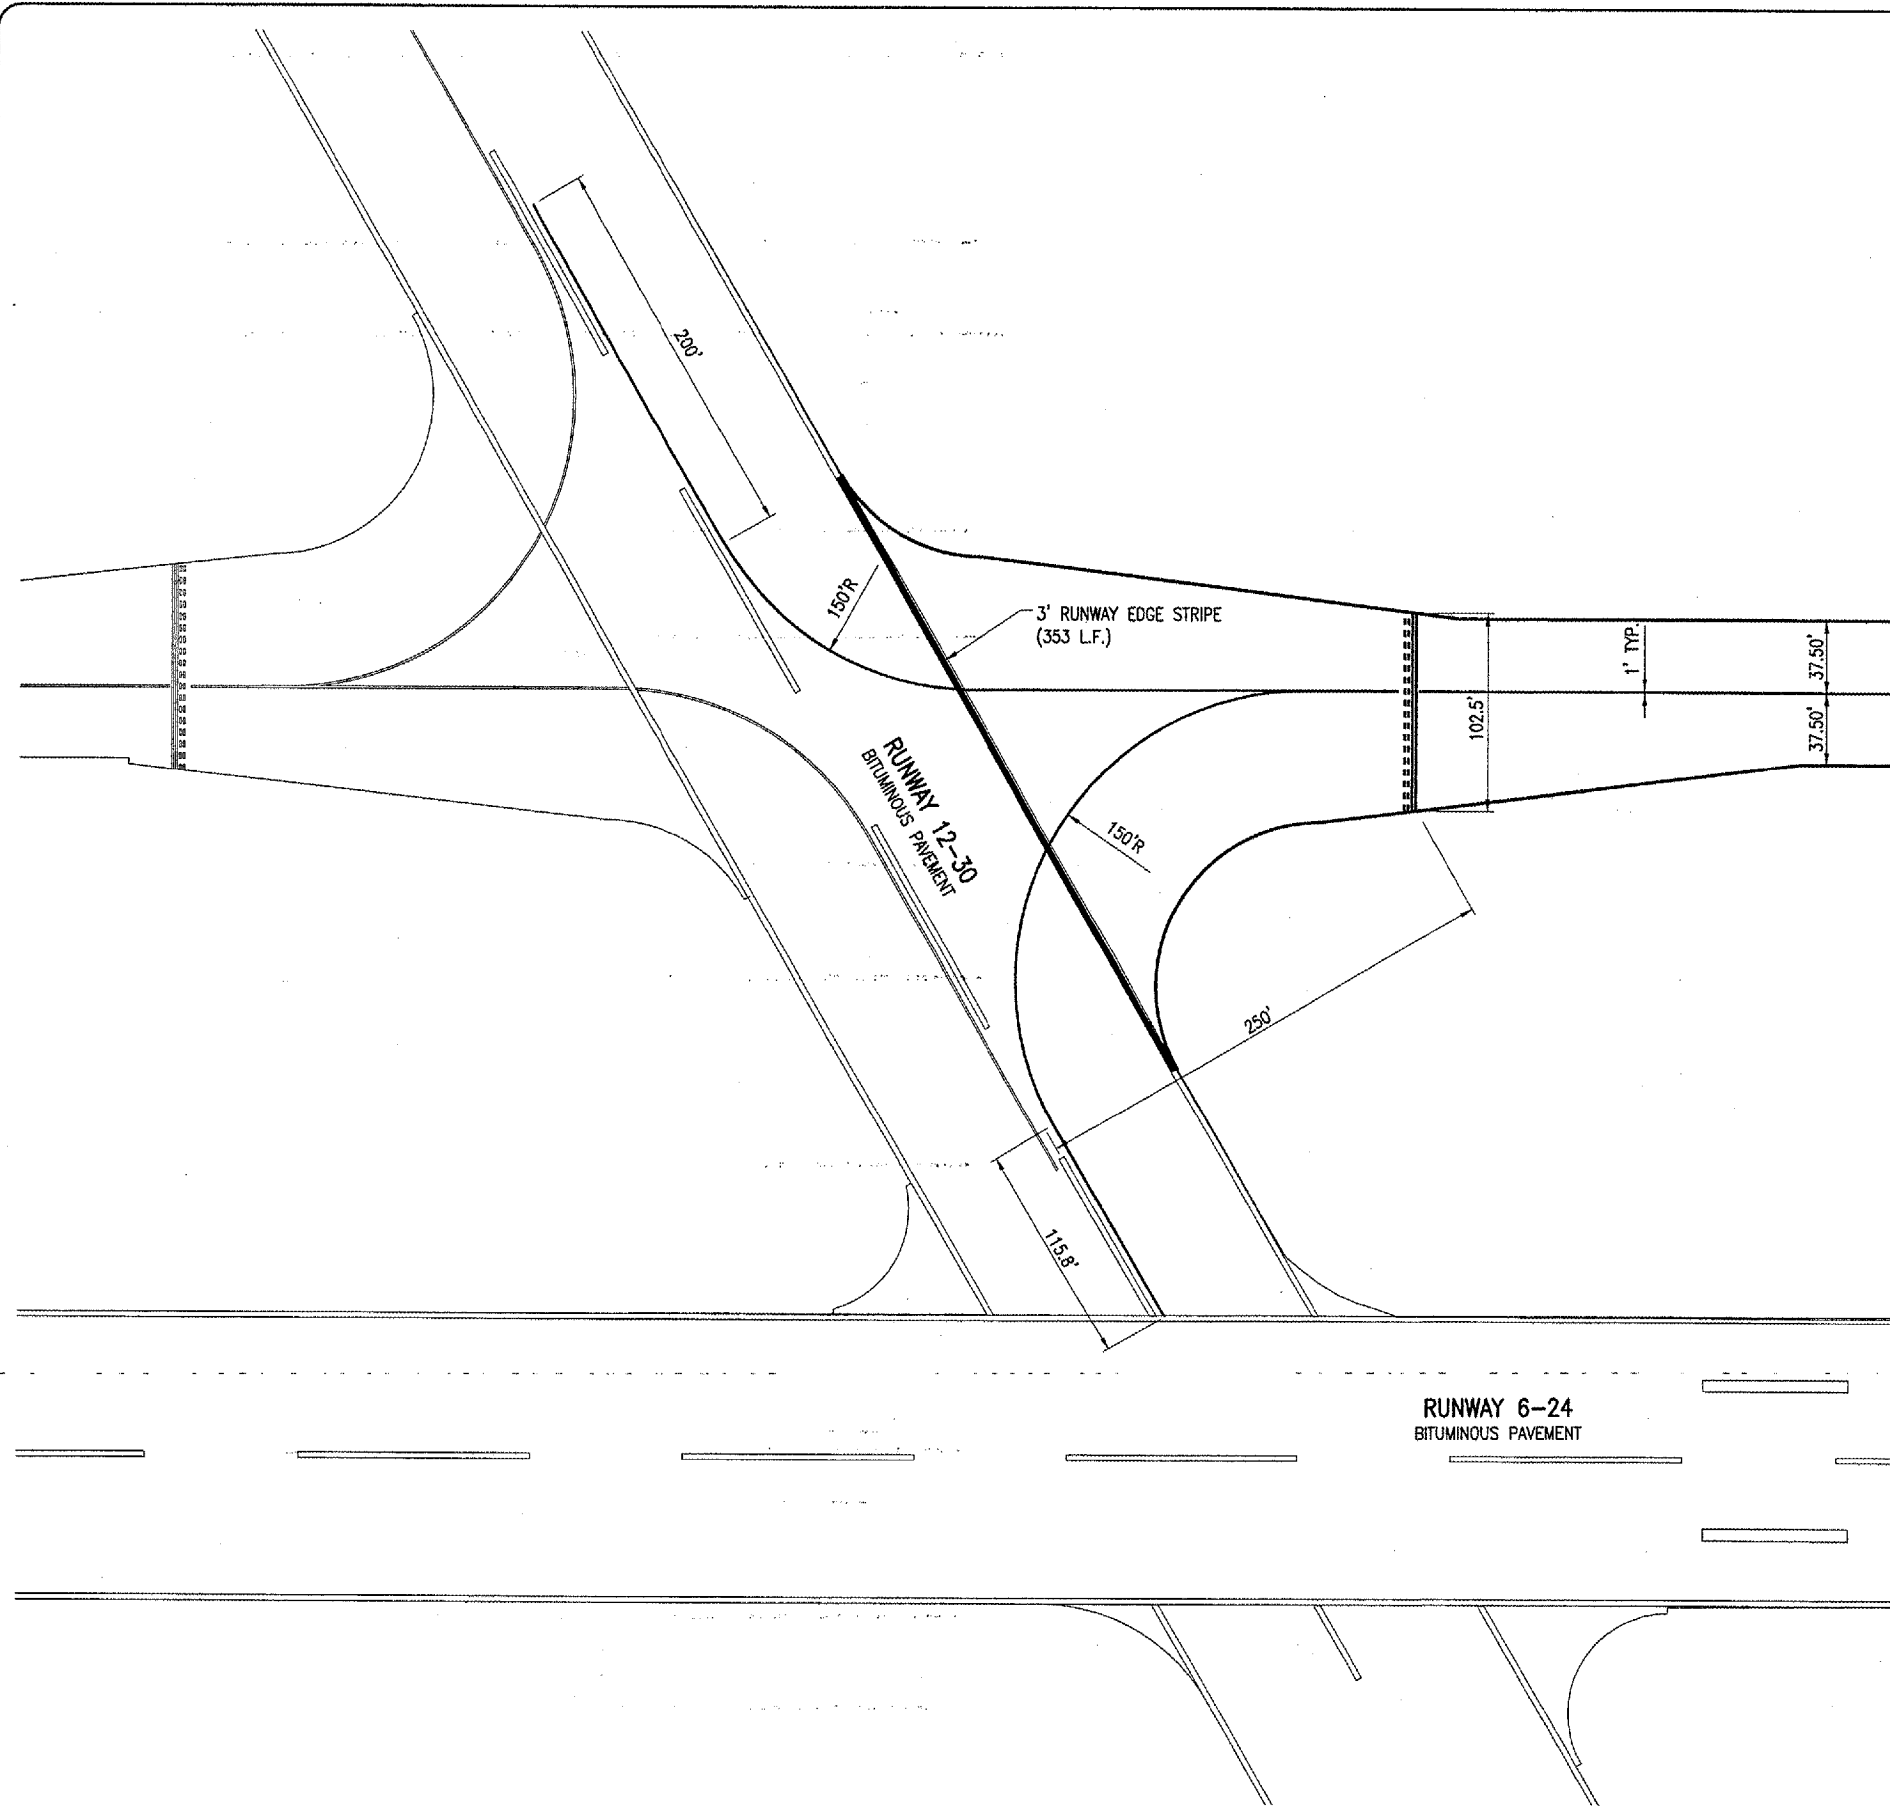

MARKING QUANTITIES	
DESCRIPTION	TOTAL AREA (S.F.)
TAXIWAY CENTERLINE STRIPING - YELLOW	5,797
TAXIWAY HOLDING POSITIONS - YELLOW	1,088
TOTAL YELLOW: 6,885	
RUNWAY EDGE STRIPE - WHITE	2,624
TOTAL WHITE: 2,624	
HOLDING POSITION MARKINGS - BLACK	1,812
TAXIWAY CENTERLINE - BLACK	2,627
RUNWAY EDGE STRIPE - BLACK	158
TOTAL BLACK: 4,597	
TOTAL MARKING: 14,106	

MARKING REMOVAL QUANTITIES	
DESCRIPTION	TOTAL AREA (S.F.)
TAXIWAY CENTERLINE STRIPING - YELLOW	868

DE265

MATCHLINE STA. 378+00

MARKING NOTES

ALL RUNWAY MARKING WILL BE SOLID AND WHITE IN COLOR.

THE TAXIWAY CENTERLINE STRIPE AND HOLDING POSITION MARKING WILL BE SOLID AND YELLOW IN COLOR. THE HOLDING POSITION MARKING WILL BE AS SPECIFIED IN THE DETAIL SHOWN ON THE FOLLOWING SHEET.

ALL PROPOSED MARKING ON OR ADJACENT TO CONCRETE PAVEMENT WILL BE OUTLINED WITH A 6" WIDE (BLACK) STRIPE.

ALL PROPOSED MARKING WILL BE LOCATED AS SHOWN ON THE PROPOSED MARKING PLAN SHEETS.

ALL YELLOW & WHITE PROPOSED MARKING WILL HAVE A REFLECTIVE MEDIA APPLIED IN ACCORDANCE WITH THE SPECIFICATIONS.

CUT-OFF SHEETS WILL BE REQUIRED TO INSURE STRAIGHT EDGES.

ALL MARKING ON EXISTING AND PROPOSED CONCRETE PAVEMENT AND HOLDING LINES SHALL HAVE A 6 INCH WIDE (MIN.) BLACK OUTLINE.

THE EXISTING HOLD LINES ON CONCRETE PAVEMENT WILL BE PAINTED OVER WITH BLACK PAINT PRIOR TO PLACING THE NEW HOLD LINES ON TAXIWAY "G3" AND TAXIWAY "G4".


ALL PROPOSED MARKING ITEMS WILL BE PAID FOR AS FOLLOWS:
 AR620520 "PAVEMENT MARKING-WATERBORNE" _____ PER SQ. FT.

WHERE CALLED FOR, THE CENTERLINE TAXIWAY WILL BE REMOVED BY SAND BLASTING OR WATER BLAST METHOD.

ALL MARKING REMOVAL ITEMS WILL BE PAID FOR AS FOLLOWS:
 AR620900 "PAVEMENT MARKING REMOVAL" _____ PER SQ. FT.

LEGEND

	EXISTING PAVEMENT
	PROPOSED PAVEMENT
	EXISTING MARKING
	PROPOSED MARKING

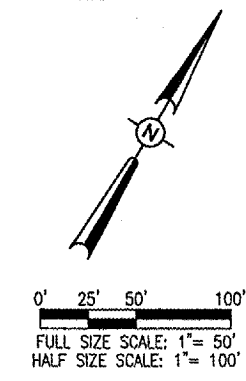

DATE	REVISION	BY
 HANSON Engineers, Architects, Scientists 1925 South State Street Springfield, Illinois 62705-2886 Chinese Nationalists		
TAXIWAY G WIDENING PHASE II PROPOSED MARKING PLAN		STA. 367+86.06 TO STA. 378+00
REL. PROJECT No. 802-04TXD File Name: R-151MRK.DWG Scale: 1"=50' Date: 03/18/05		LAYOUT: CCC 03/18/05 DRAWN: CCC 03/18/05 REVIEWED: WJM 06/07/05
 DECATUR, ILLINOIS		A.I.P. PROJ.: 3-17-0033-28 I.L. PROJ.: DEC-3414
48 48 of 110 sheets		