


JUN 10, 2005 2:41 PM CCC
 F:\AIRPORTS\DECATUR\802-04TYXD\AIRPORT\ SHEETS\CONTRACT-2_R-302-XS.DWG - STA. 370+00 TO 371+00

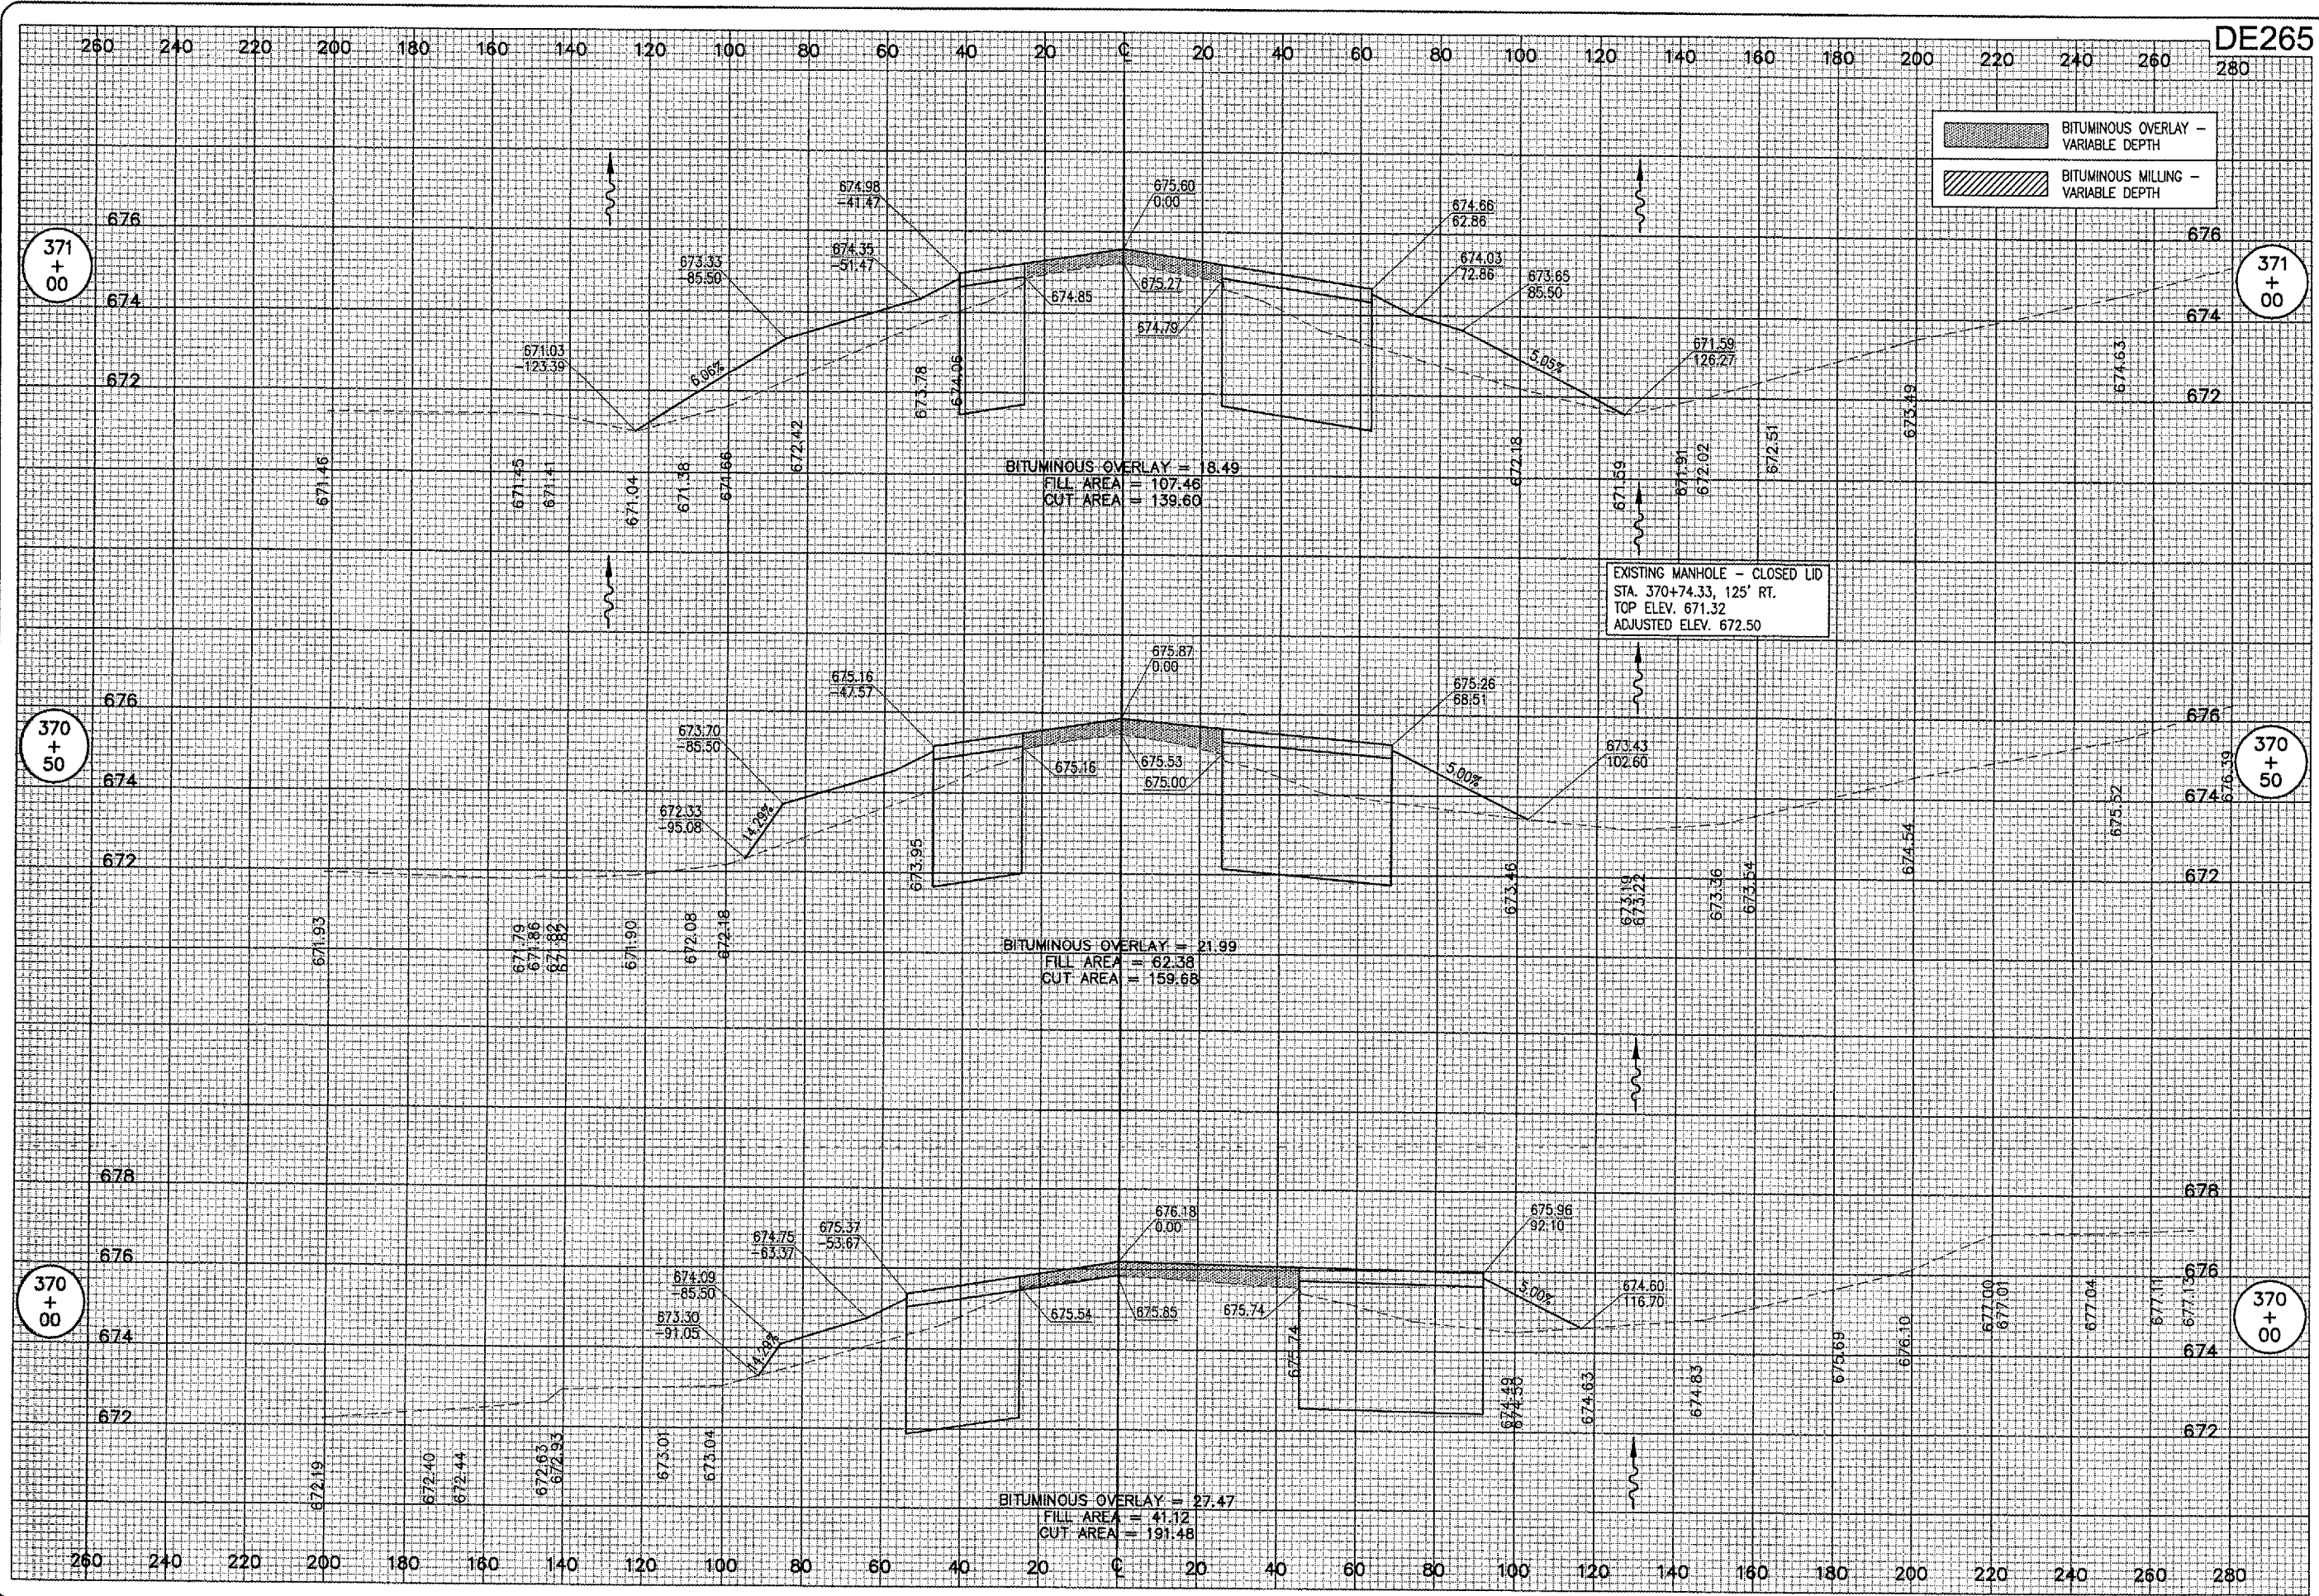

DE265

DATE	REVISION

BY: _____
 DATE: _____

PROJECT NO.	DATE
802-04TYXD	01/27/05
302-XS.DWG	01/27/05
Scale 1"=50'	01/27/05

HANSON
 Engineers, Architects, Scientists
 1625 South Sixth Street
 Springfield, Illinois 62703-2886
 Offices Nationwide

**TAXIWAY G WIDENING
 PHASE II**
 PROPOSED CROSS-SECTIONS
 TAXIWAY "G"
 STA. 370+00 TO STA. 371+00

IL PROJ.: DEC-3414 A.I.P. PROJ.: 3-17-0033-28