


JUN 10, 2005 2:47 PM CCC
 I:\AIRPORTS\DECATUR\802-041XXD\AIRPORT_SHEETS\CONTRACT-2\8-308-XS.DWG - STA. 379+00 TO 380+00



DE265

BY	REVISION	DATE

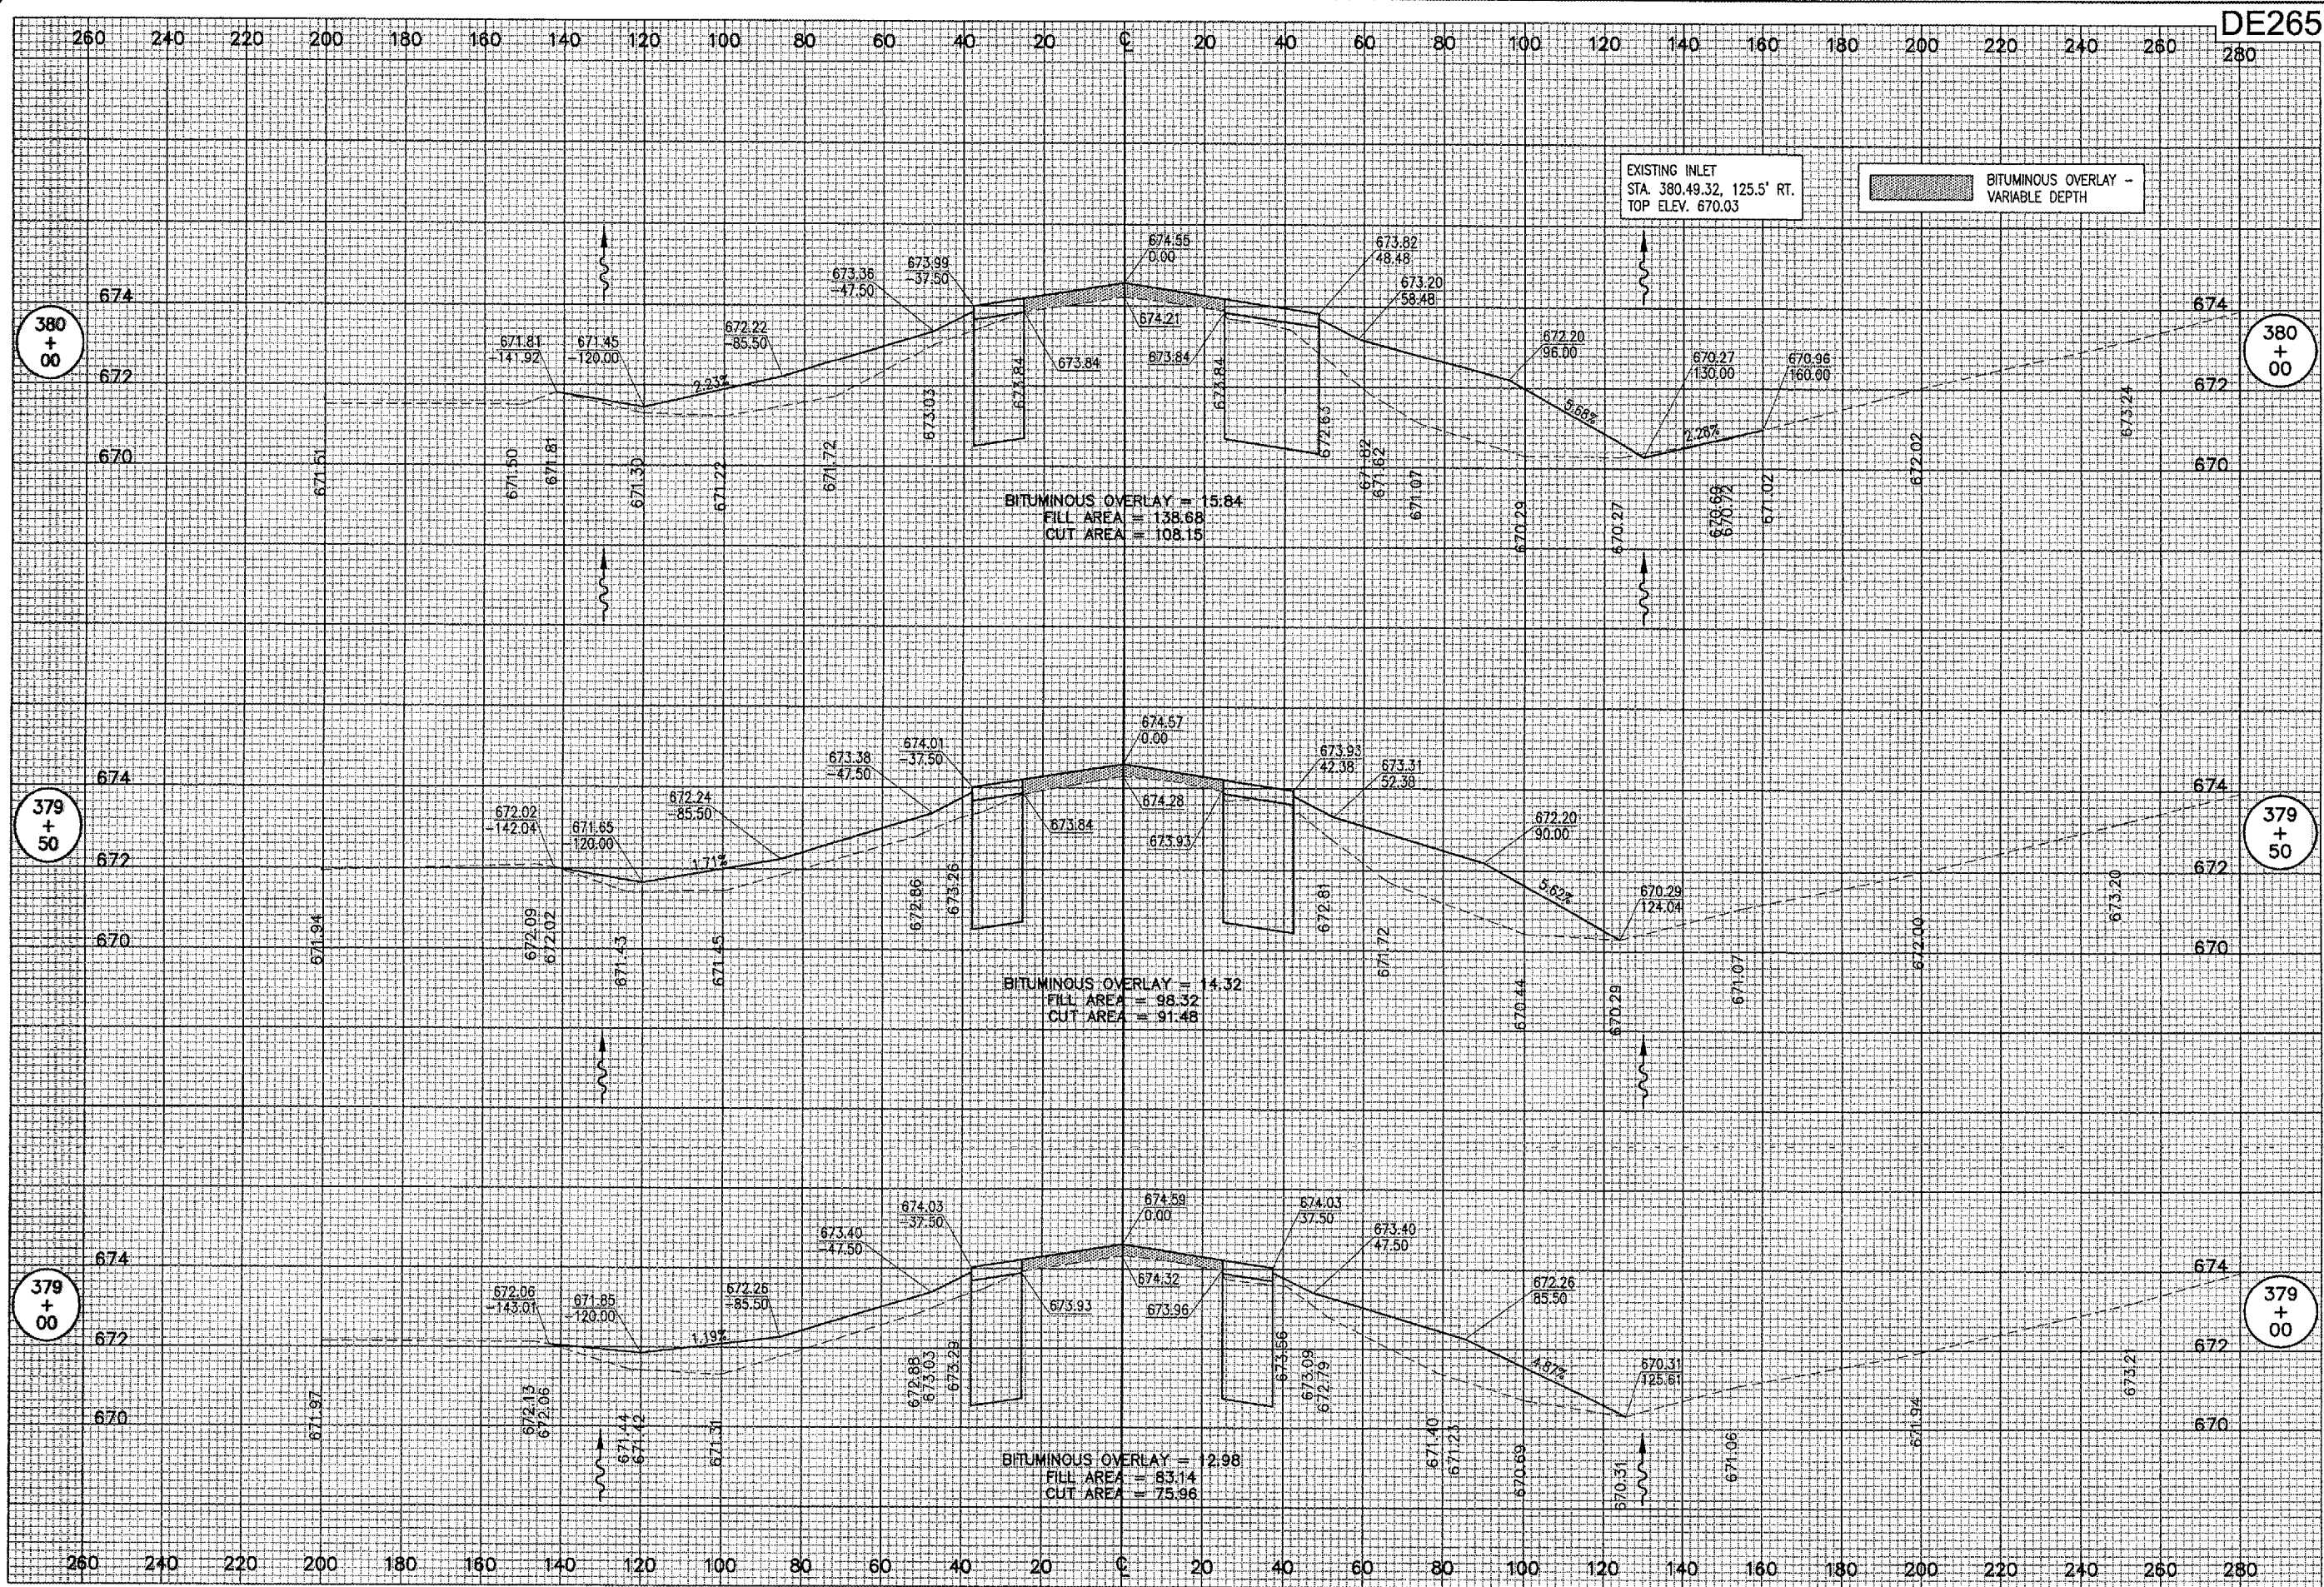

DECATUR, ILLINOIS
 A.I.P. PROJ.: 3-17-0033-28
 I.L. PROJ.: DEC-3414

IEI Project No. 802-041XXD	FILED No. 308-XS.DWG	Scale 1" = 50'	Date 11/11/04
LAYOUT	CCC	11/11/04	
DRAWN	CCC	11/11/04	
REVIEWED	CAH	06/07/05	



Engineers, Architects, Scientists
 1526 S. Illinois
 Springfield, Illinois 62703-2886
 Offices Nationwide

TAXIWAY G WIDENING
 PHASE II
 PROPOSED CROSS-SECTIONS
 TAXIWAY "G"
 STA. 379+00 TO STA. 380+00