


JUN 10, 2005 2:47 PM CCC
 I:\AIRPORTS\DECATUR\802-04TYO\AIRPORT_SHEETS\CONTRACT-2\R-310-XS.DWG - STA. 382+00 TO 383+00

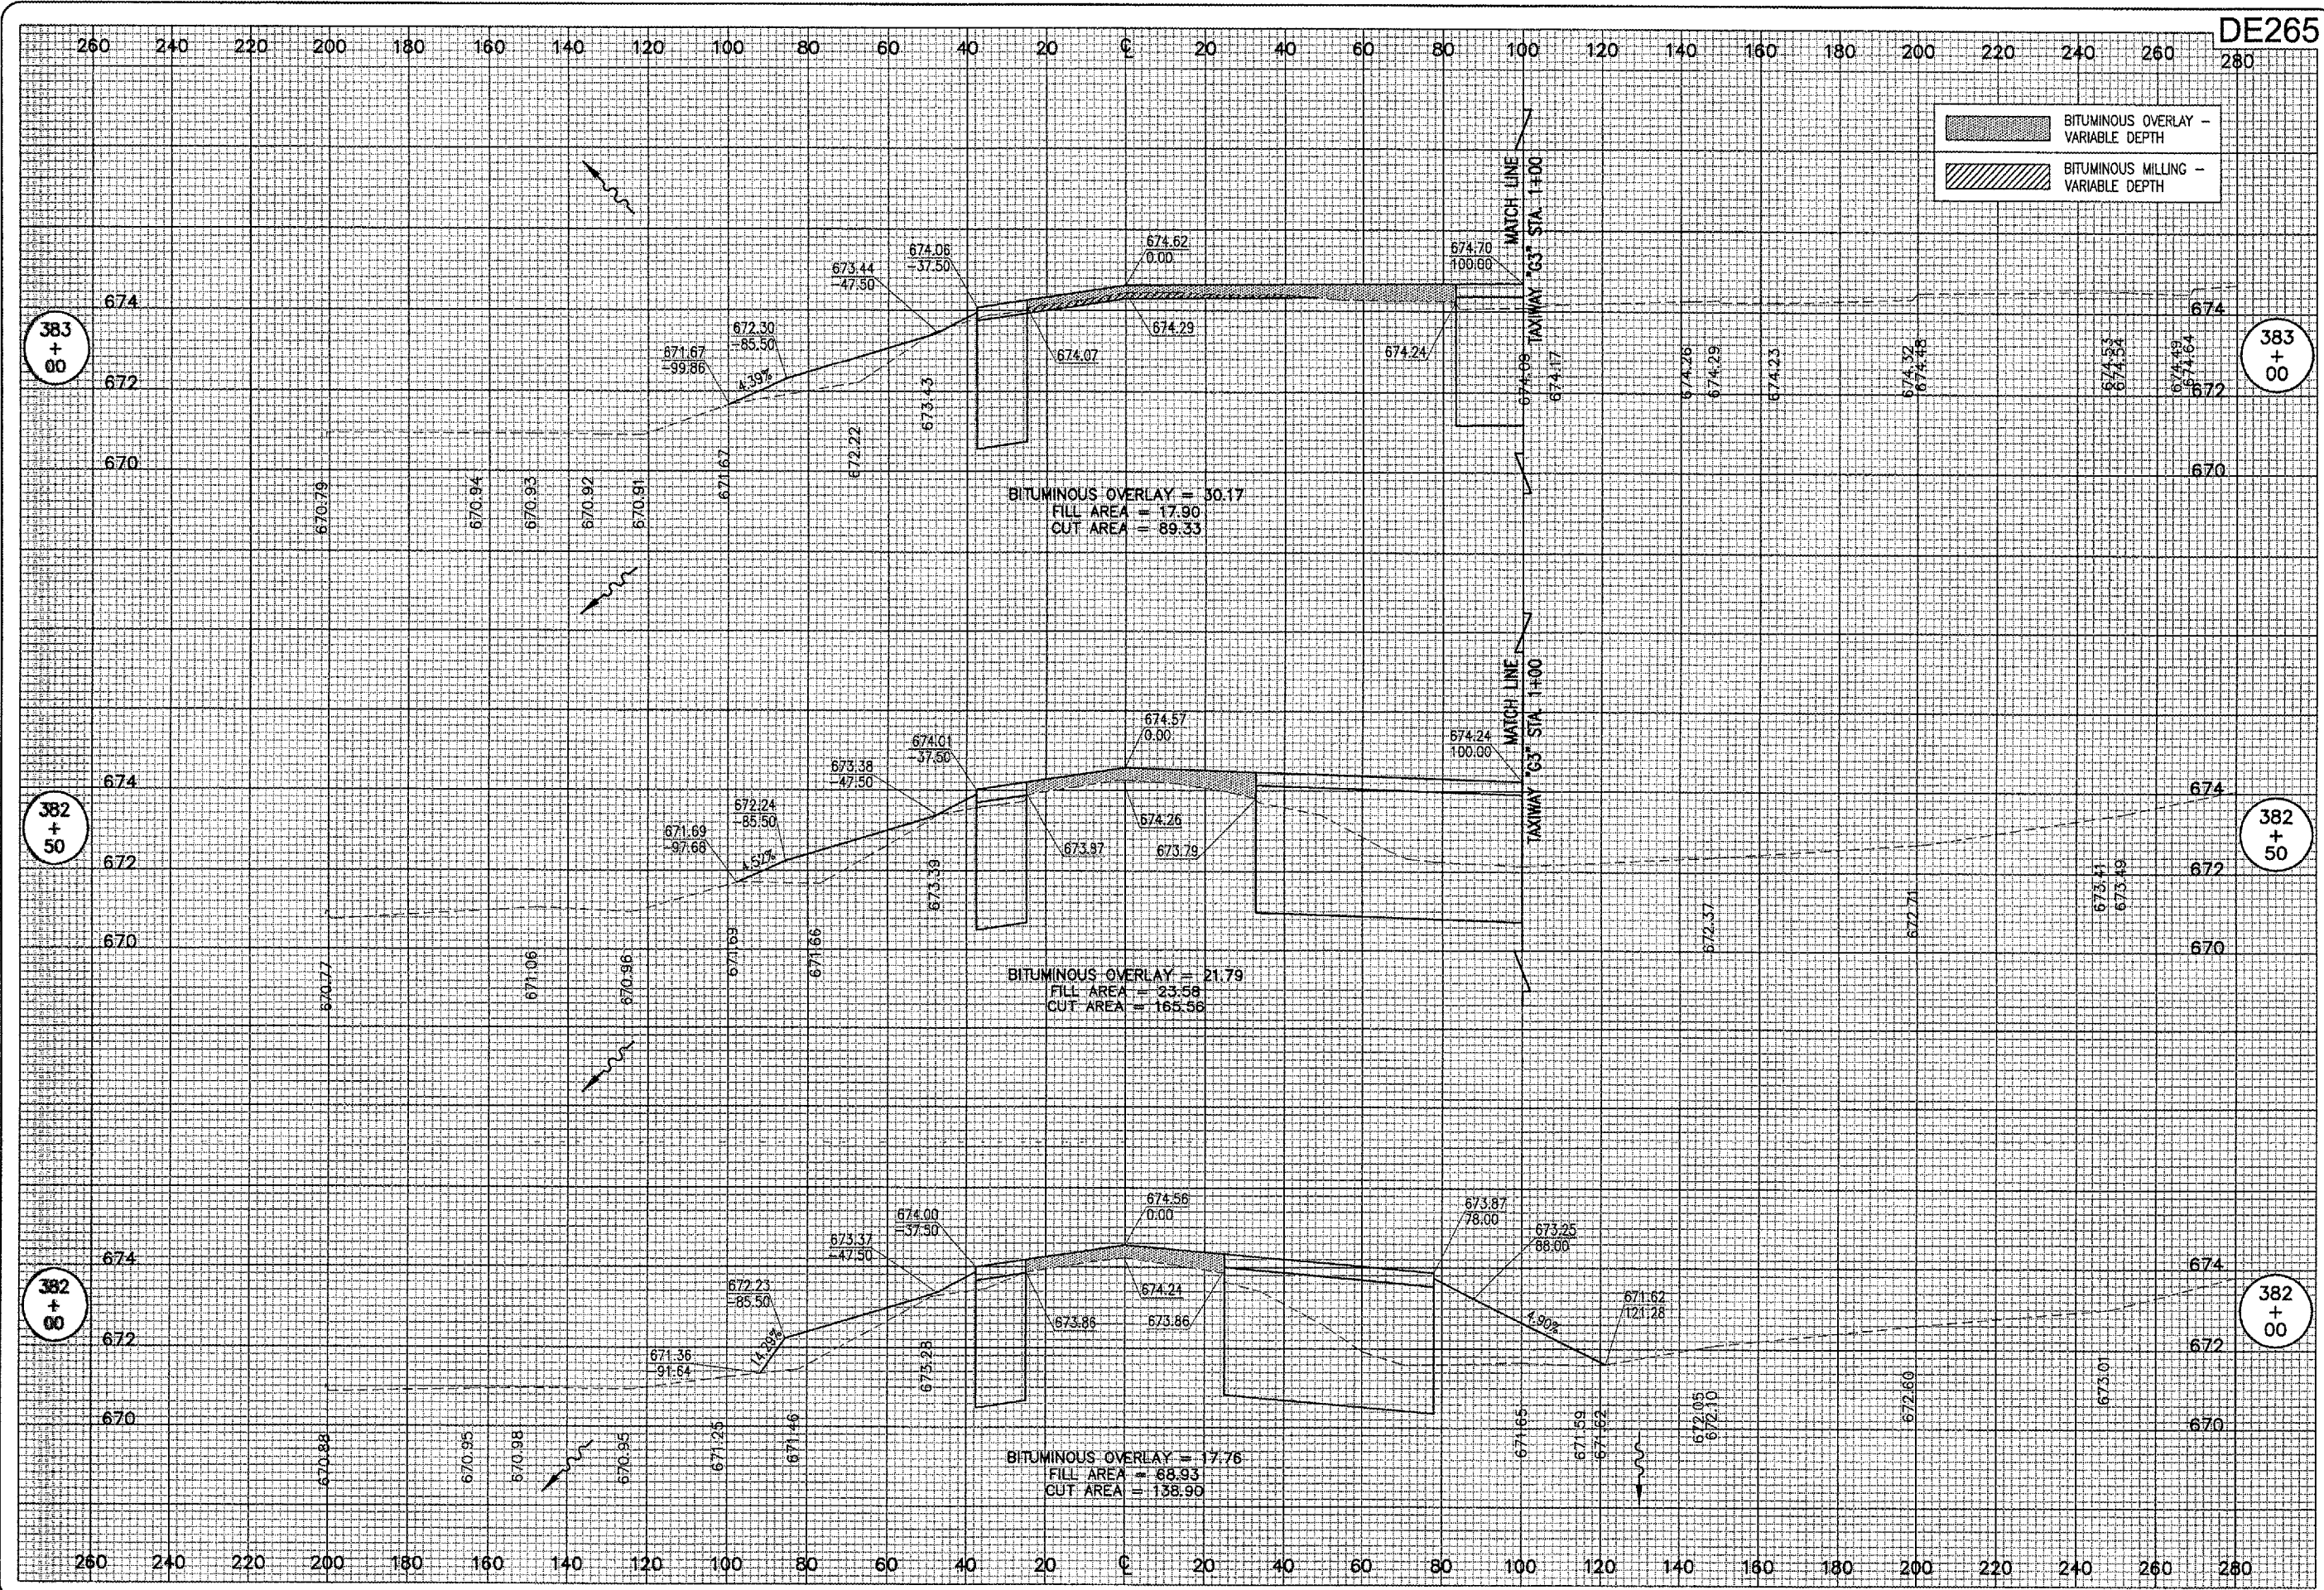

BITUMINOUS OVERLAY - VARIABLE DEPTH
 BITUMINOUS MILLING - VARIABLE DEPTH

DE265

DATE	REVISION	BY			

DECATUR AIRPORT
DECATUR, ILLINOIS

A.I.P. PROJ.: 3-17-0033-28
 IL PROJ.: DEC-3414

IRI Project No. 802-04TYD Plans 310-XS.DWG Scale 1" = 50' Date 11/11/04	LAYOUT CCC 11/11/04 DRAWN CCC 11/11/04 REVIEWED CAH 06/07/05
--	--

HANSON
 Engineers, Architects, Scientists
 Springfield, Illinois 62703-2886
 Offices Nationwide

**TAXIWAY G WIDENING
 PHASE II**
 PROPOSED CROSS-SECTIONS
 TAXIWAY "G"
 STA. 382+00 TO STA. 383+00

64

64 of 110 sheets