


JUN 10, 2005 2:47 PM CCC
 F:\AIRPORTS\DECATUR\802-04TXWD\AIRPORT\ SHEETS\CONTRACT-2\R-311-XS.DWG - STA. 383+50 TO 384+50

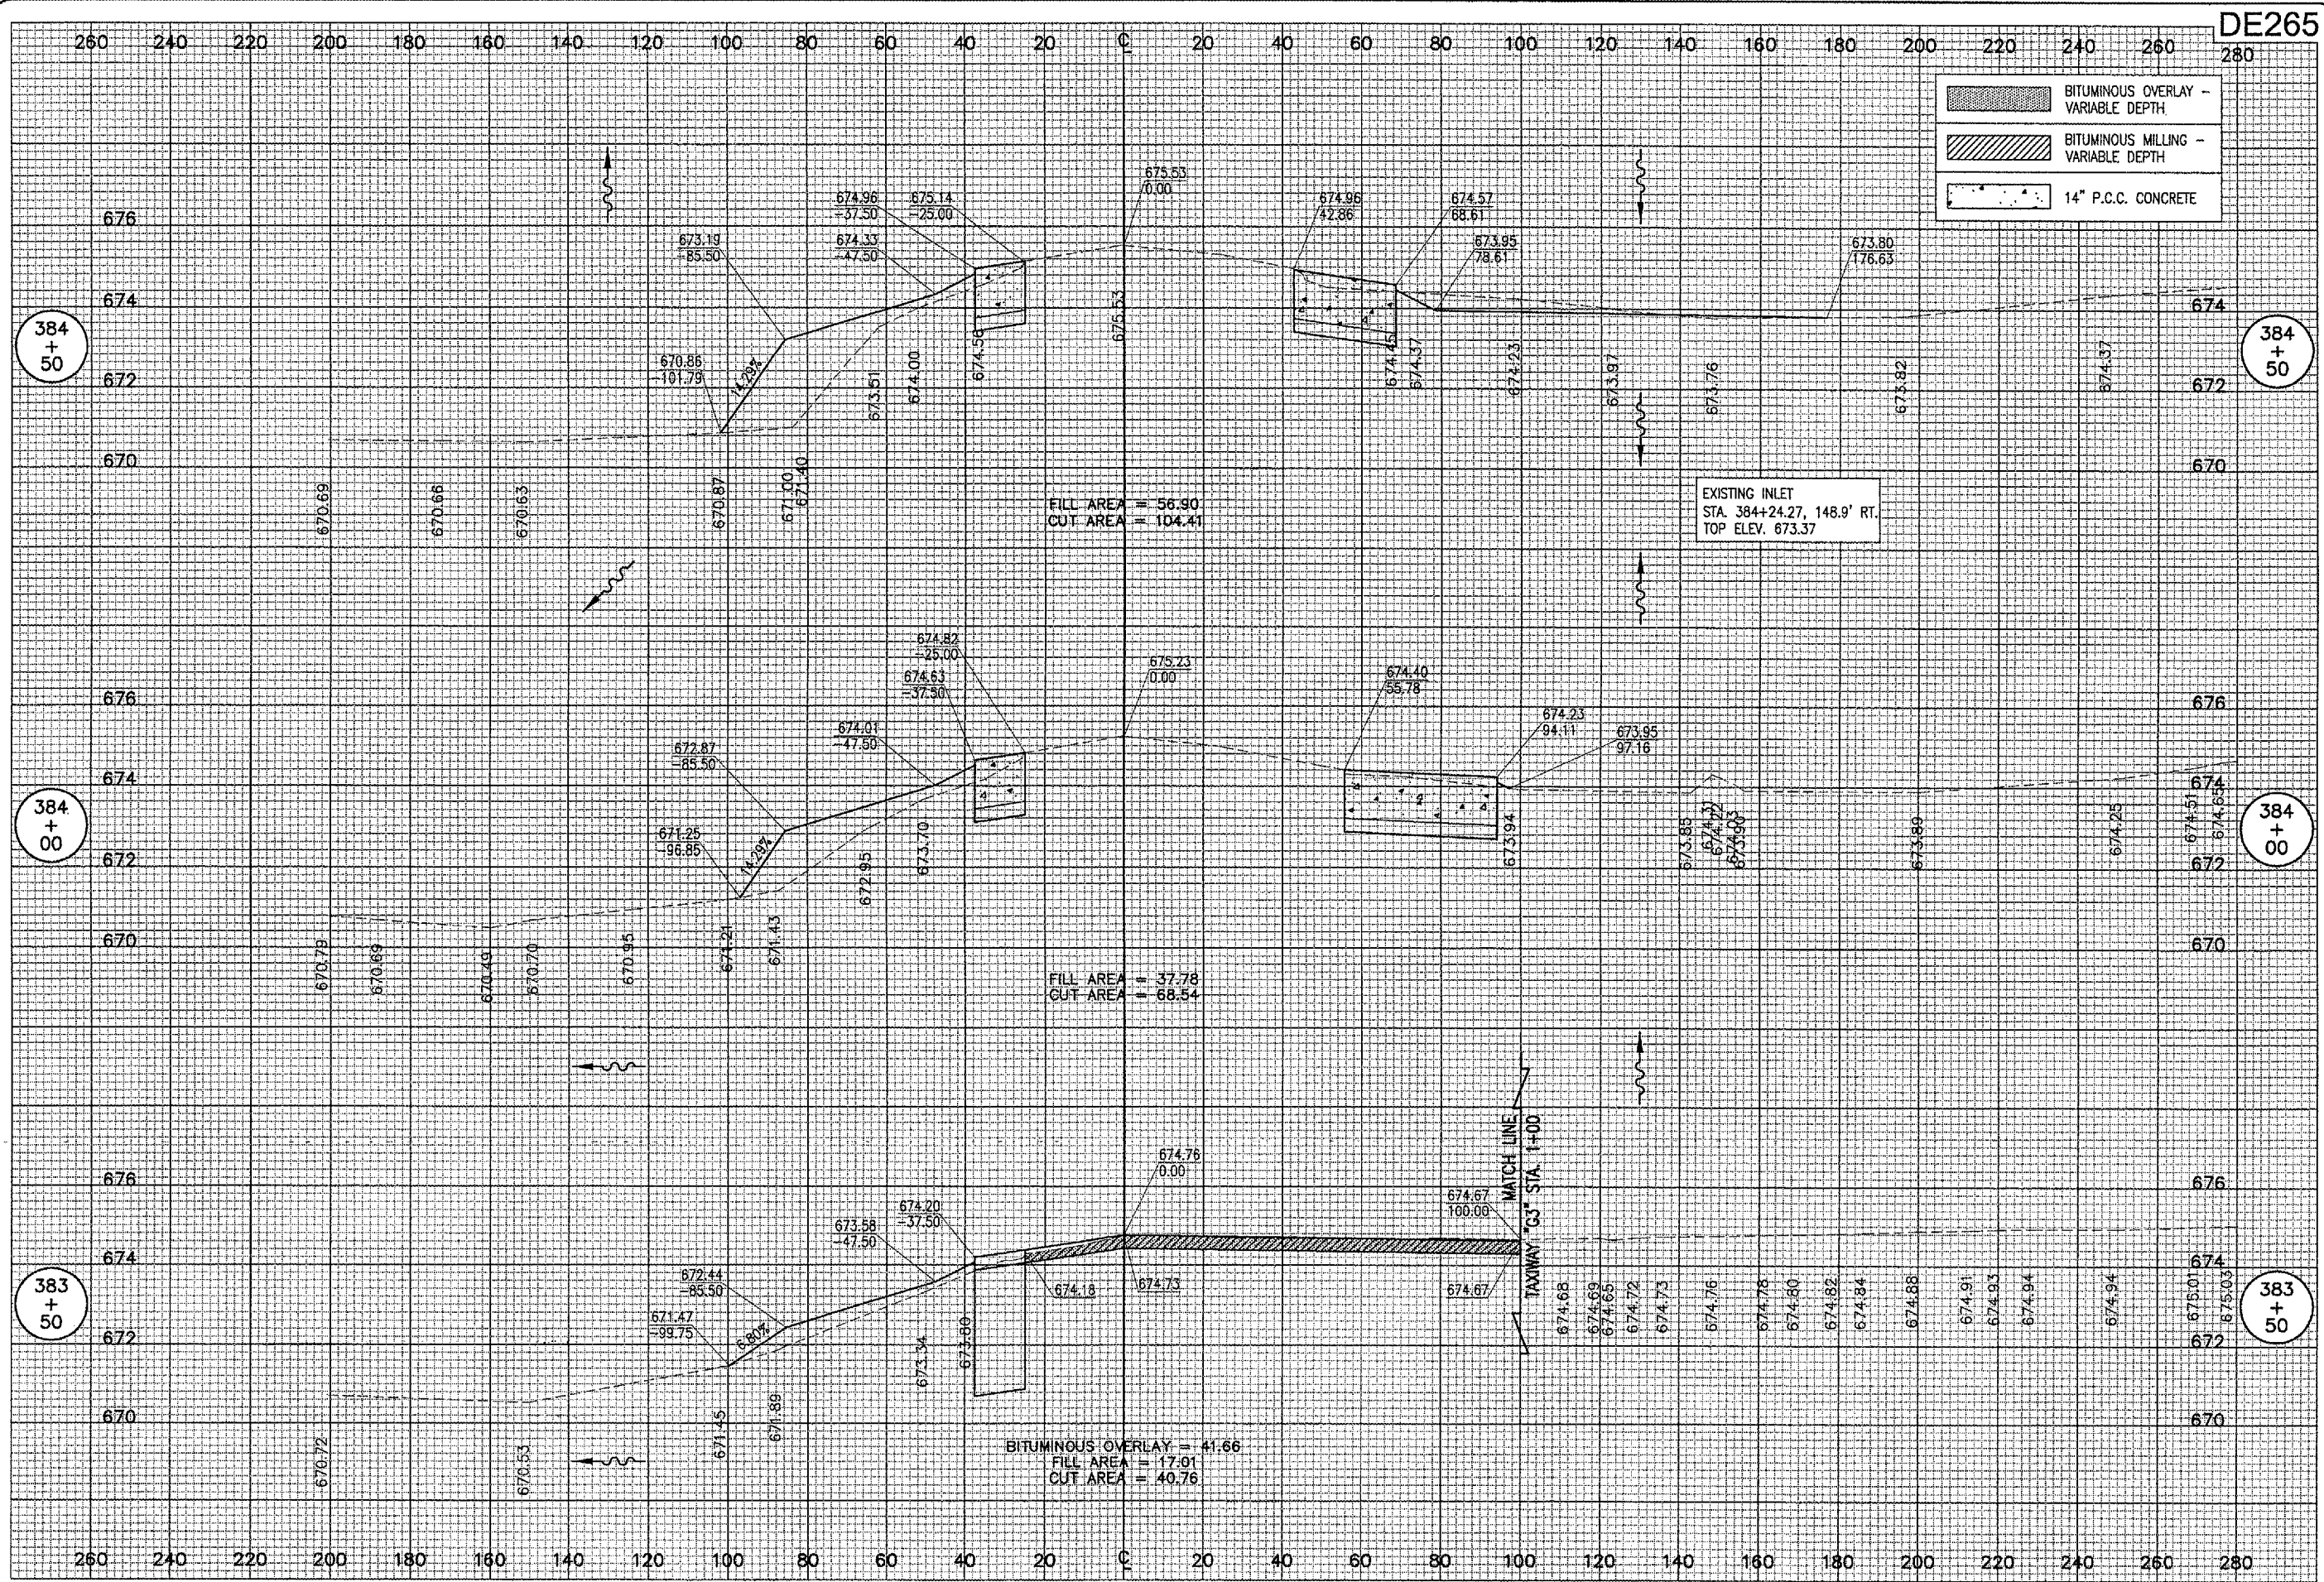

DATE	REVISION	BY

DECATUR, ILLINOIS
 A.I.P. PROJ.: 3-17-0033-28
 I.L. PROJ.: DEC-3414

Project No. 802-04TXWD	File No. 311-XS.DWG	Scale 1" = 50'	Date 11/11/04
LAYOUT	CCC	11/11/04	
DRAWN	CCC	11/11/04	
REVIEWED	CAH	06/07/05	

HANSON
 Engineers, Architects, Scientists
 1525 So. Sixth St.
 Springfield, Illinois 62703-2888
 Offices Nationwide

TAXIWAY G WIDENING
PHASE II
 PROPOSED CROSS-SECTIONS
 TAXIWAY "G"
 STA. 383+50 TO STA. 384+50