


JUN 10, 2005 2:48 PM CCC
 F:\AIRPORTS\DECATUR\802-041X\AIRPORT_SHEETS\CONTRACT-2\R-316-XS.DWG - STA. 391+00 TO 392+00

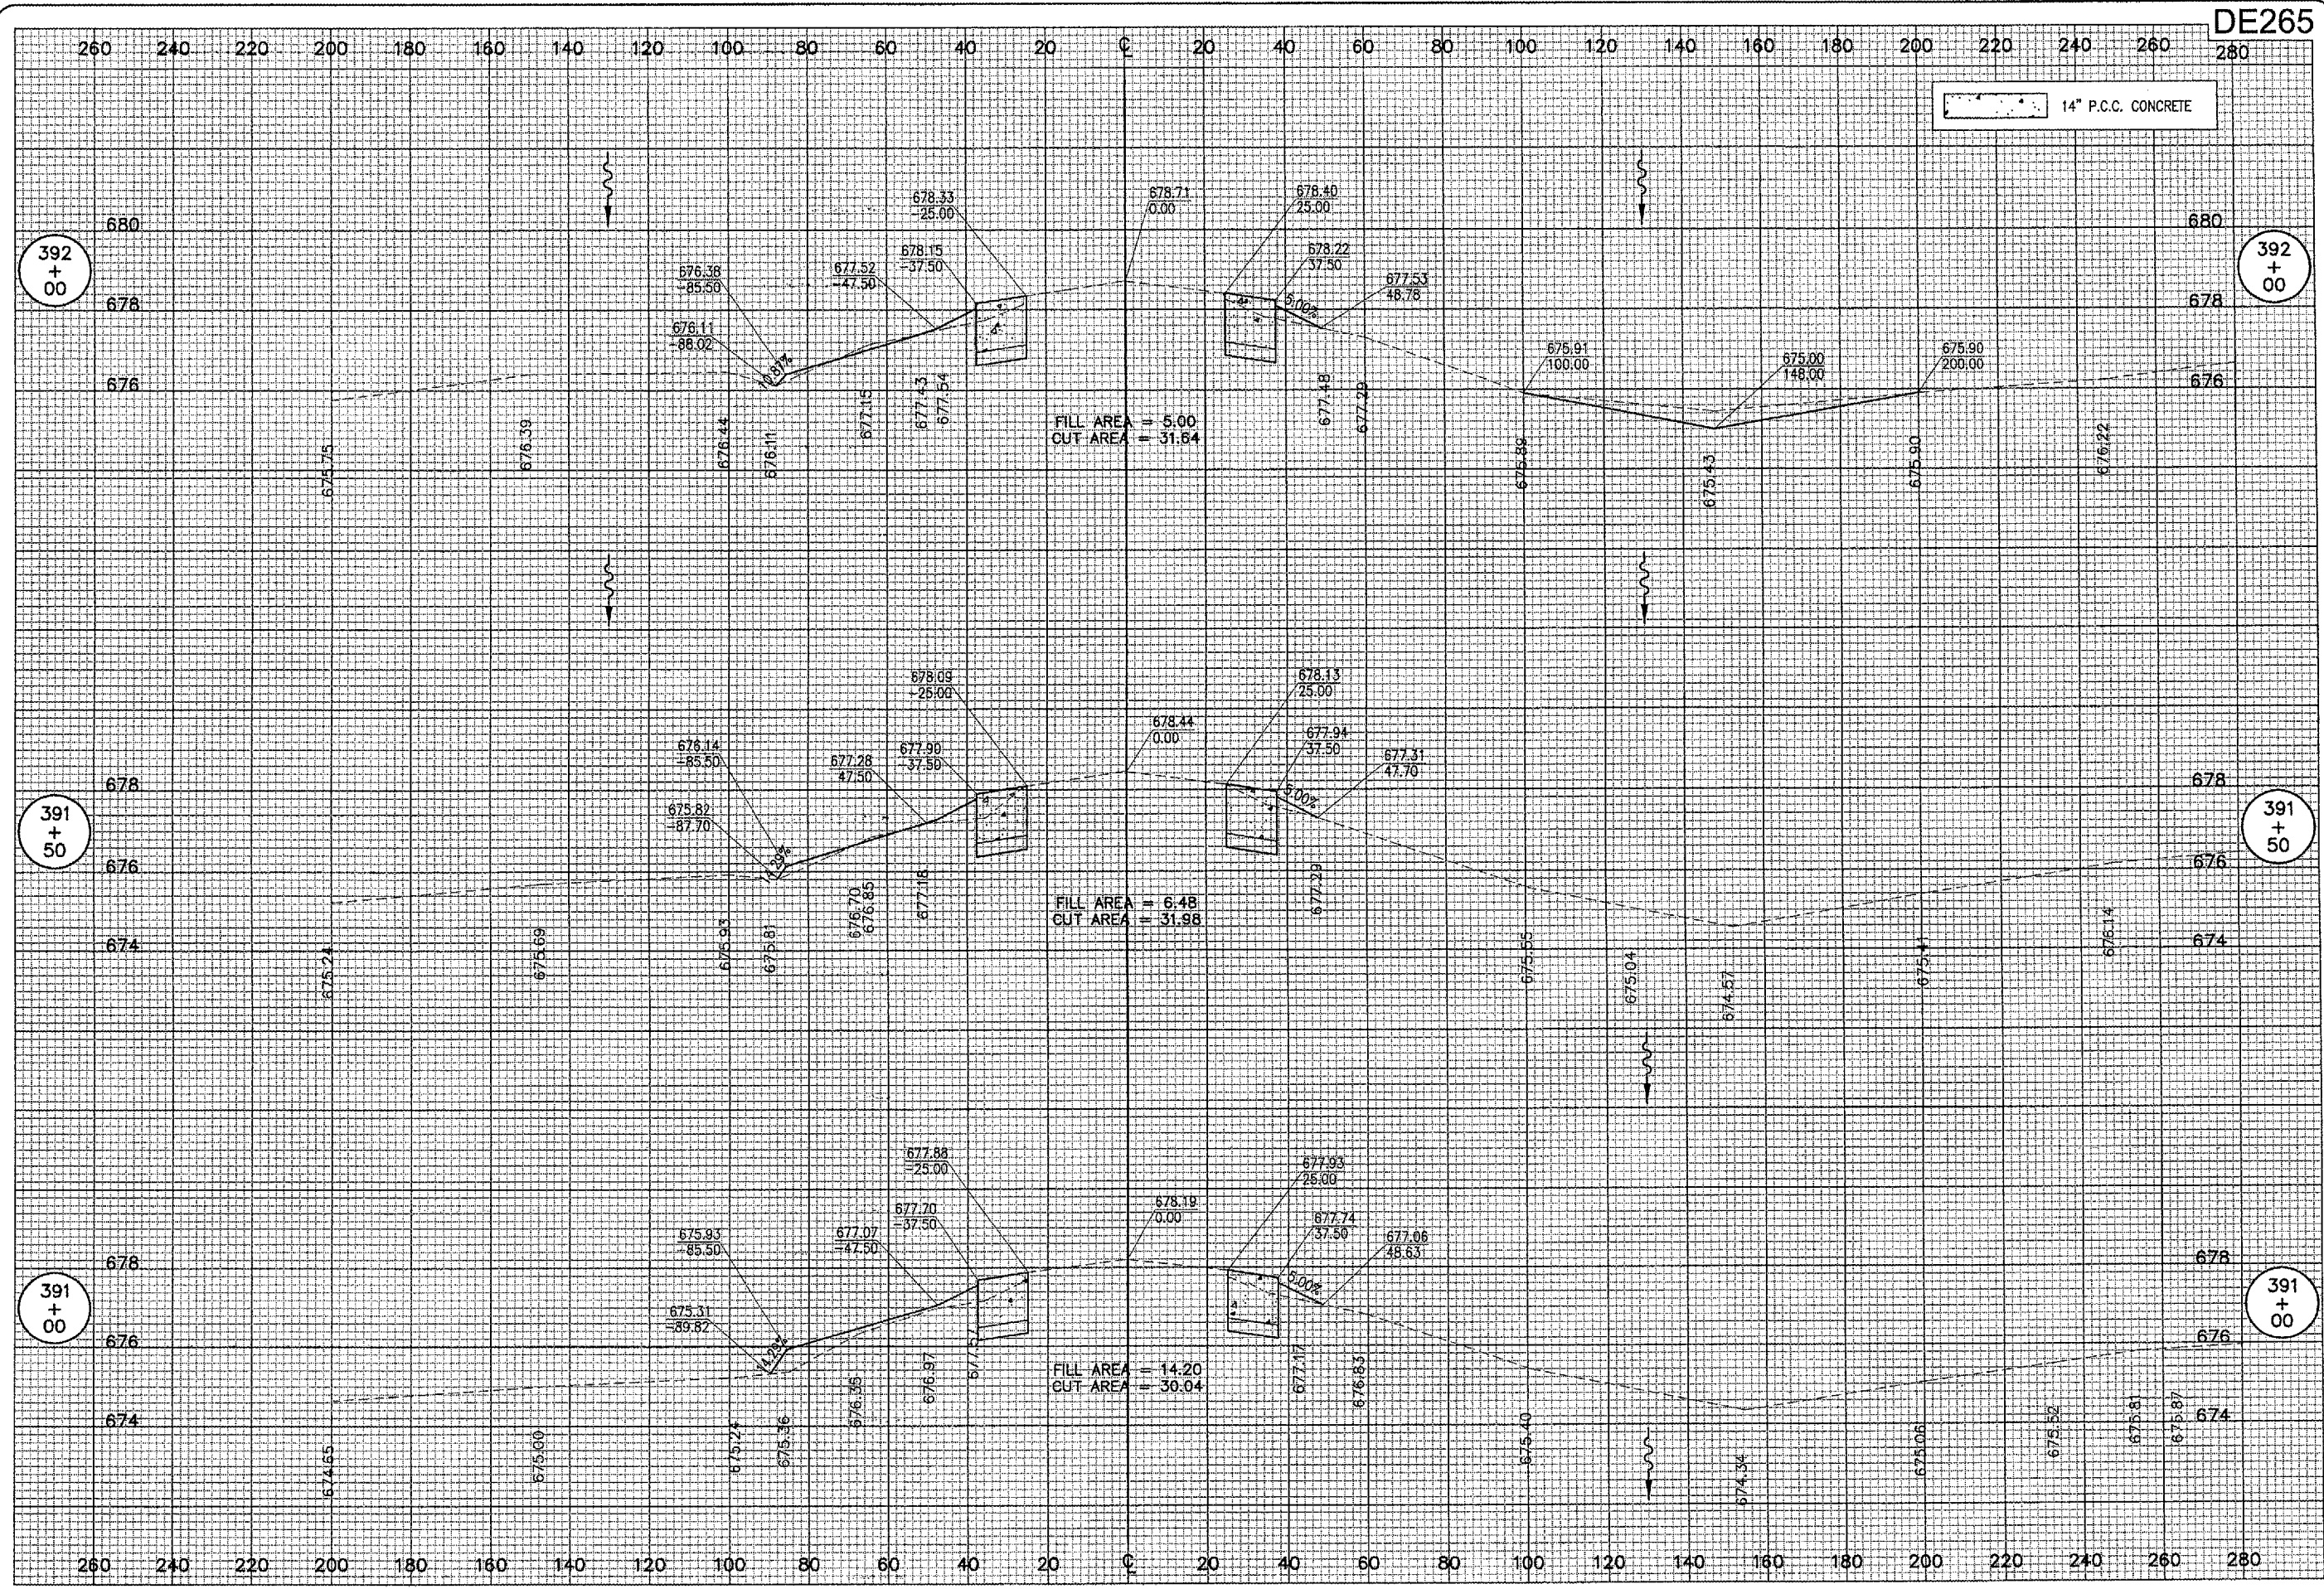

DE265

14" P.C.C. CONCRETE

DATE	REVISION	BY



IRI Project No. 802-041X Elevation 316-XS.DWG Scale 1" = 50' Date 11/11/04	LAYOUT DRAWN REVIEWED	11/11/04 11/11/04 06/07/05
---	-----------------------------	----------------------------------



TAXIWAY G WIDENING
 PHASE II
 PROPOSED CROSS-SECTIONS
 TAXIWAY "G"
 STA. 391+00 TO STA. 392+00

IL PROJ.: DEC-3414 A.I.P. PROJ.: 3-17-0033-28