


JUN 10, 2005 2:49 PM CCC
 I:\AIRPORTS\DECATUR\802-04TXD\AIRPORT\SHEETS\CONTRACT-2\A-R-317-XS.DWG - STA. 392+50 TO 393+50

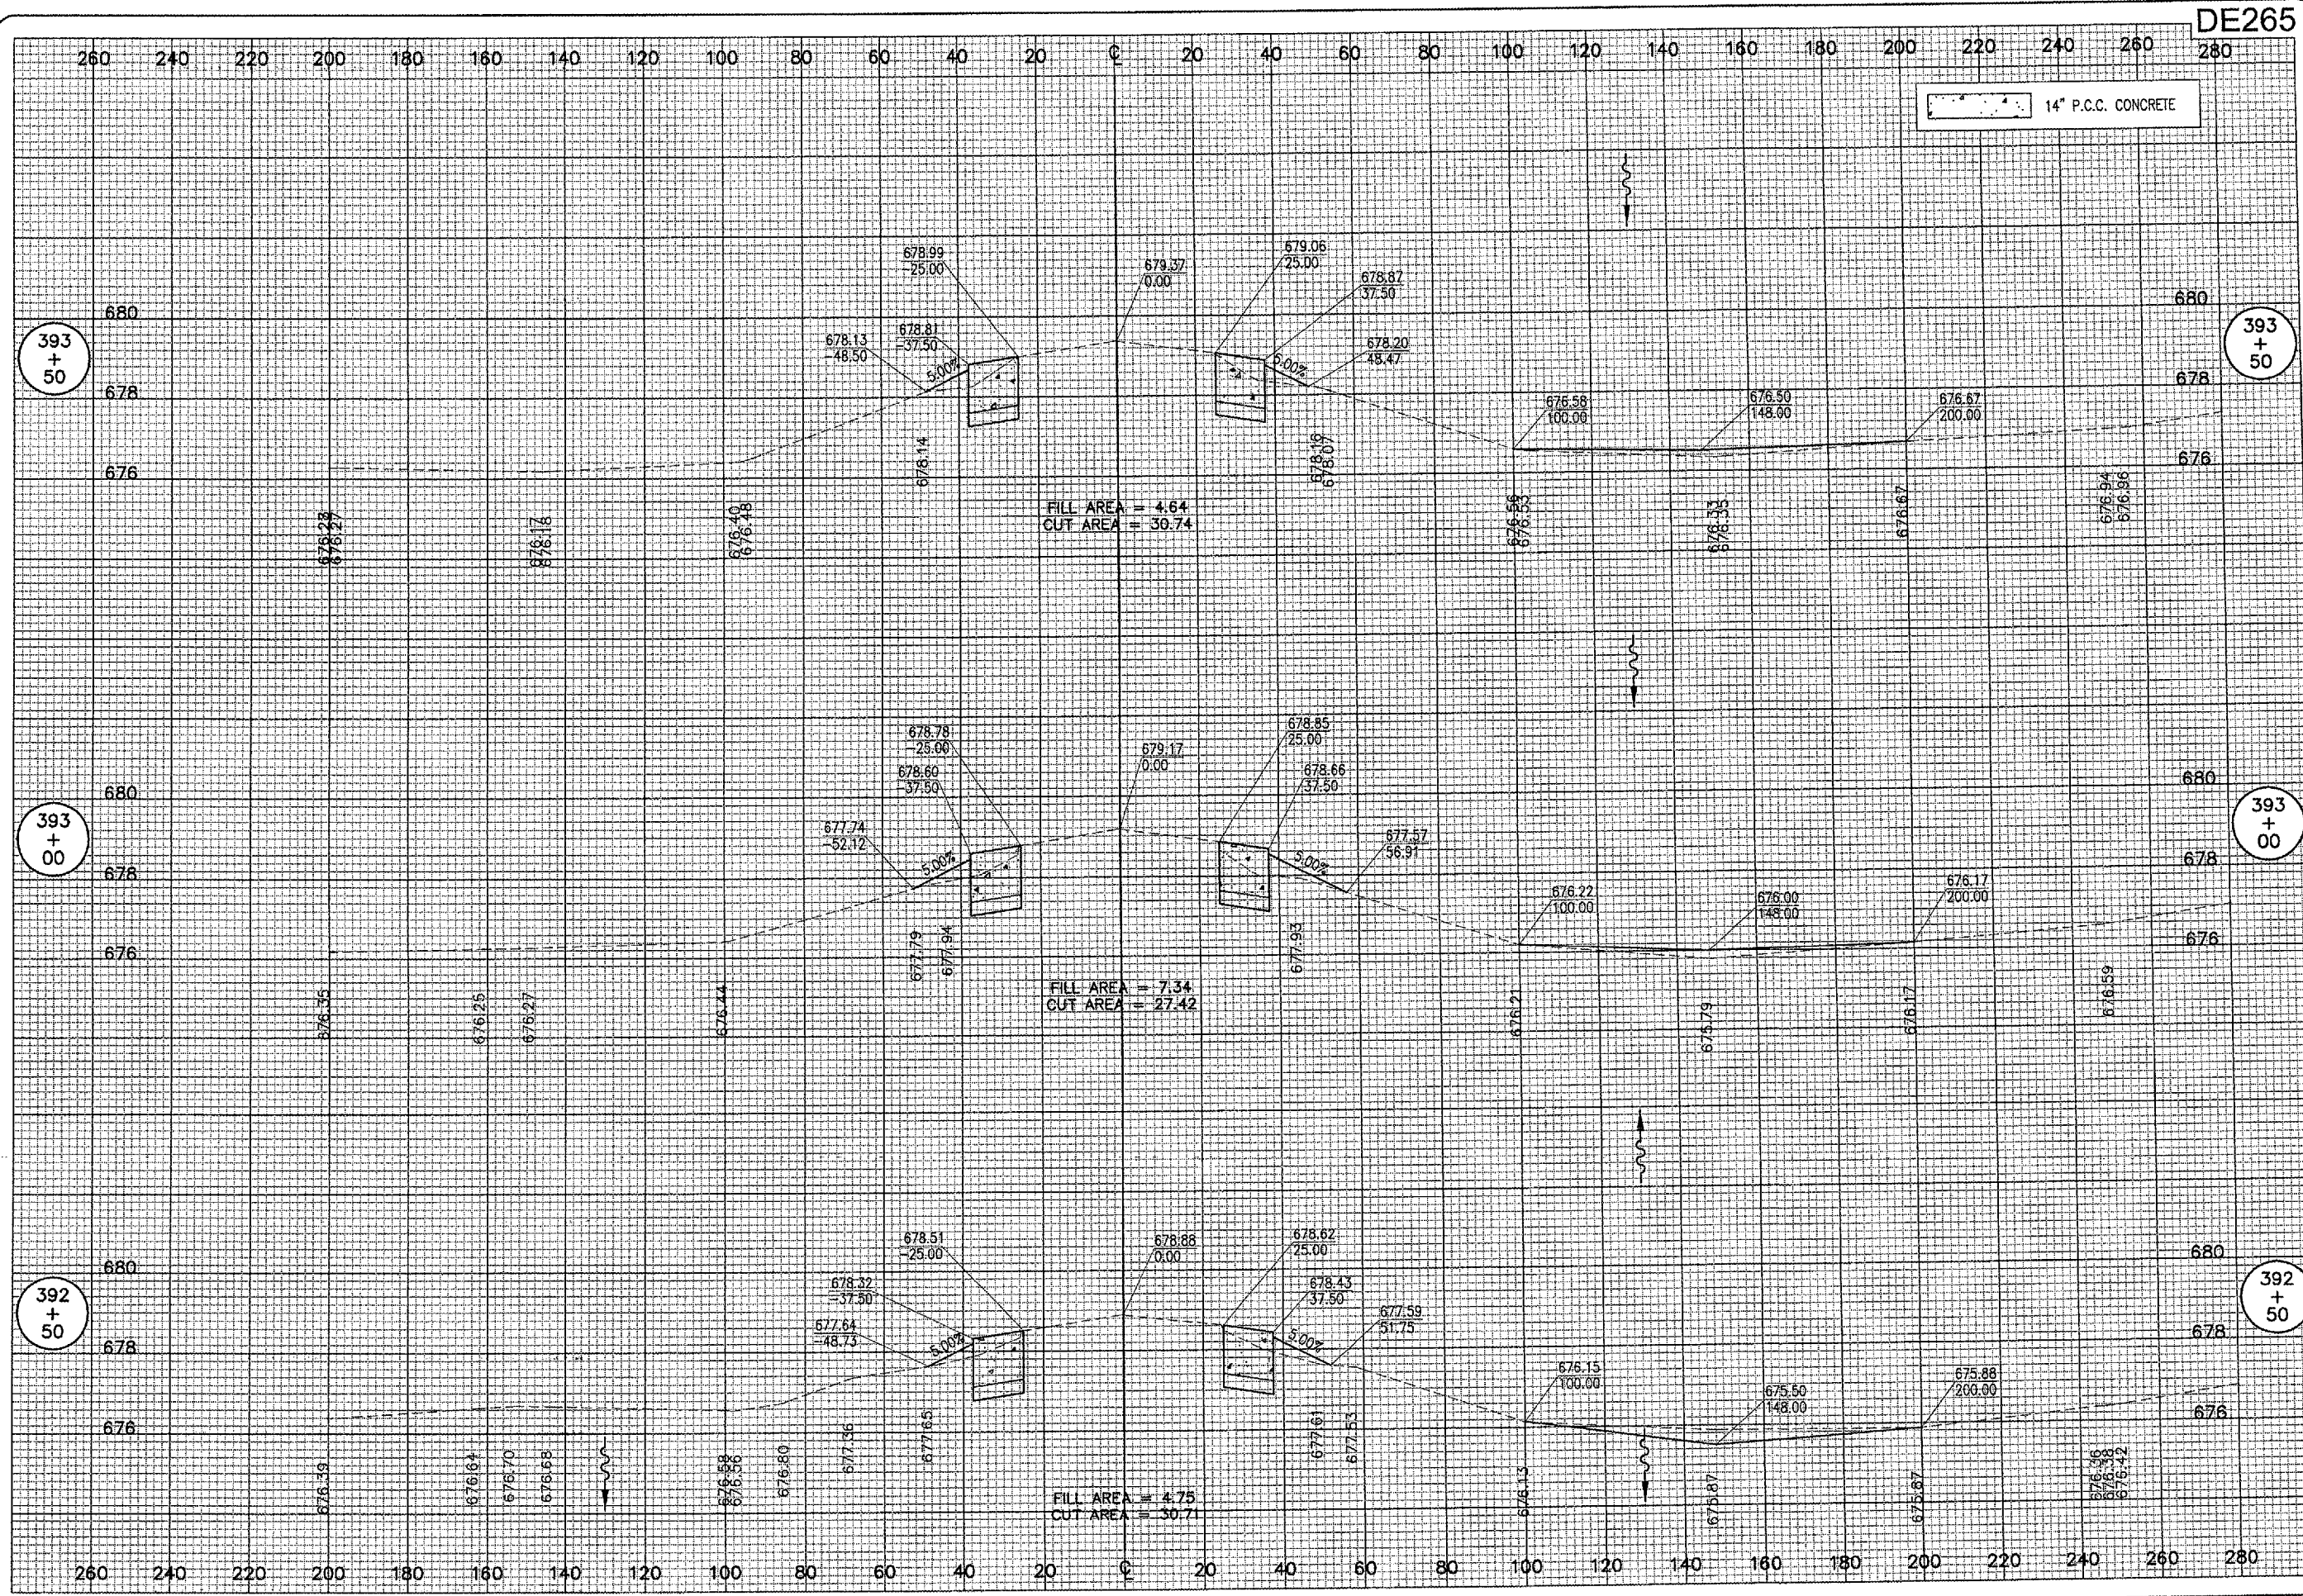

DE265

14" P.C.C. CONCRETE

393
+
50

393
+
50

393
+
00

393
+
00

392
+
50

392
+
50

BY	
REVISION	
DATE	

DECATUR AIRPORT
 DECATUR, ILLINOIS
 I.L. PROJ.: DEC-3414 A.I.P. PROJ.: 3-17-0033-28

REV	Project No. 802-04TXD
	Plan No. 317-XS.DWG
	Scale 1"=50'
	Date 11/11/04
LAYOUT	CCC 11/11/04
DRAWN	CCC 11/11/04
REVIEWED	CAH 06/07/05

HANSON
 Engineers, Architects, Scientists
 1025 South Sixth Street
 Springfield, Illinois 62705-2686
 Offices Nationwide

TAXIWAY G WIDENING
 PHASE II
 PROPOSED CROSS-SECTIONS
 TAXIWAY "G"
 STA. 392+50 TO STA. 393+50