


JUN 10, 2005 2:50 PM CCC

I:\AIRPORTS\DECATUR\B02-04TXXD\AIRPORT SHEETS\CONTRACT-2\B-319-XS.DWG - STA. 395+50 TO 396+50

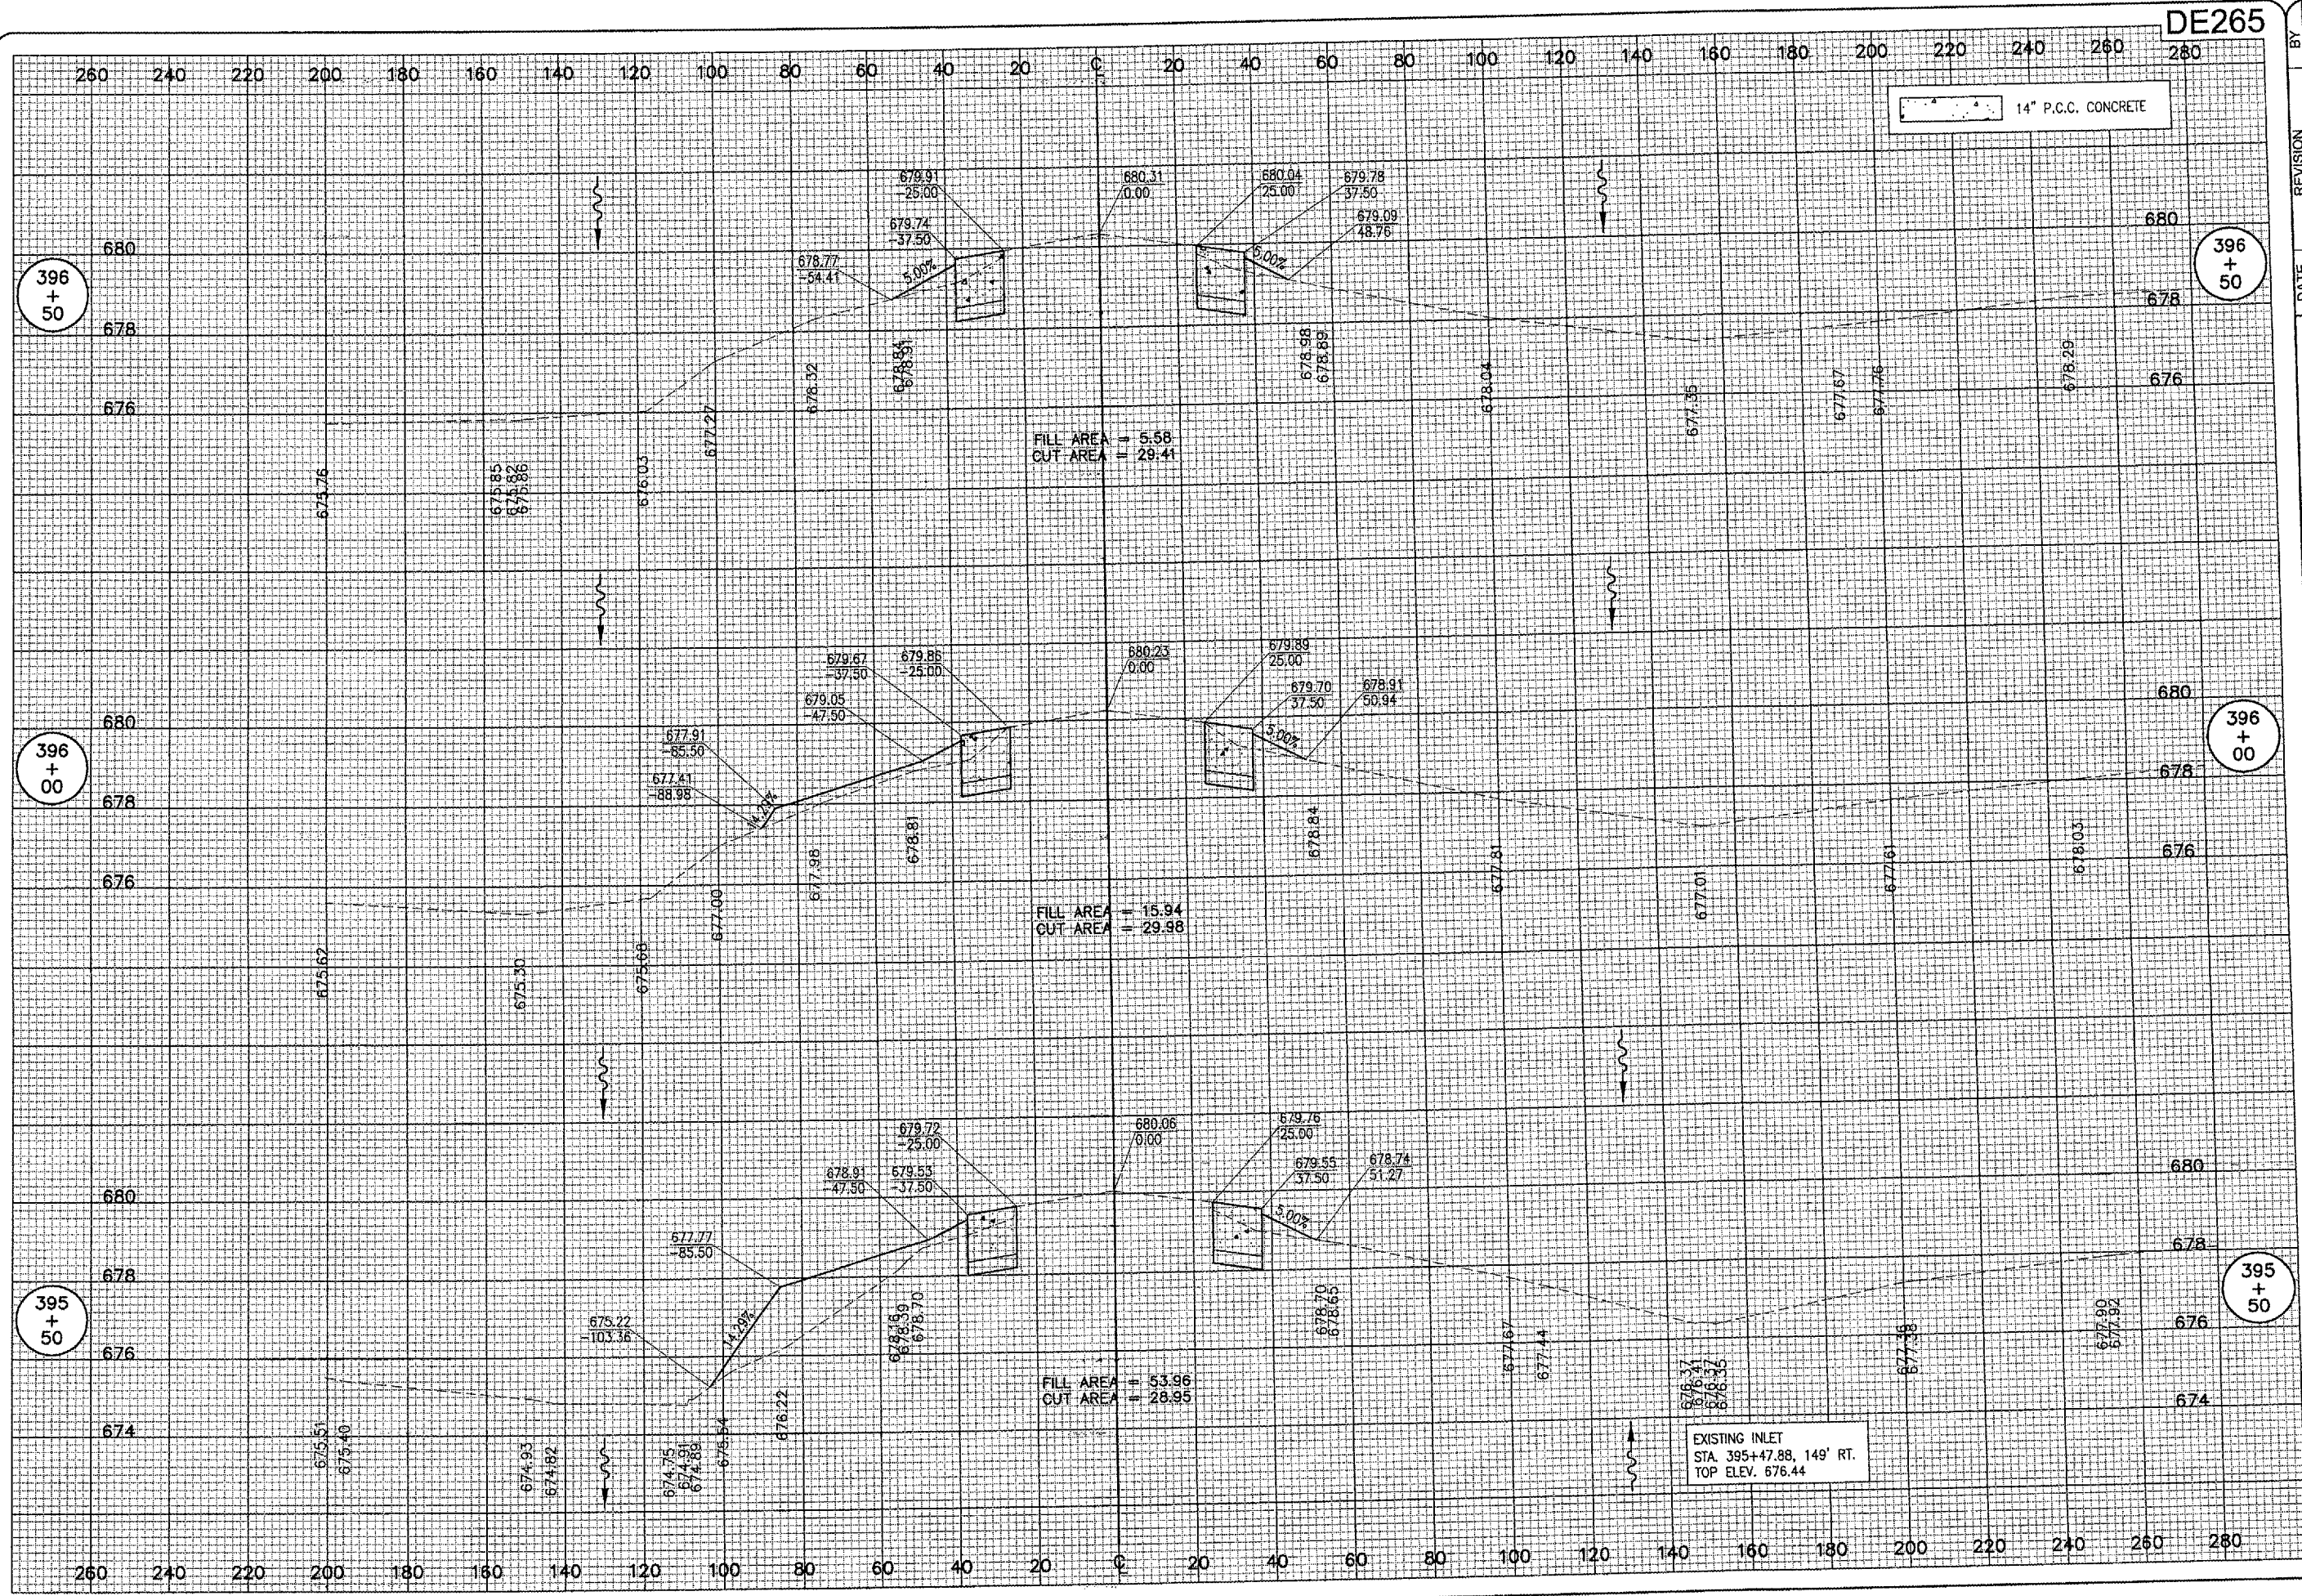

DE265

DATE	REVISION



DECATUR, ILLINOIS

IL PROJ.: DEC-3414 A.I.P. PROJ.: 3-17-0033-28

HEI Project No. 802-04TXXD	CCC	11/11/04
Plan No. 319-XS.DWG	CCC	11/11/04
Scale: 1" = 50'	CCC	11/11/04
Date: 11/11/04	CAH	06/07/05
LAYOUT		
DRAWN		
REVIEWED		



HANSON
Engineers, Architects, Scientists
1525 South Sixth Street
Springfield, Illinois 62703-2886
Offices Nationwide

TAXIWAY G WIDENING
PHASE II
PROPOSED CROSS-SECTIONS
TAXIWAY "G"
STA. 395+50 TO STA. 396+50