


JUN 10, 2005 2:50 PM CCC  
 I:\AIRPORTS\DECATUR\802-041XYD\AIRPORT\SHEETS\CONTRACT-2\R-321-XS.DWG - STA. 398+50 TO 399+50

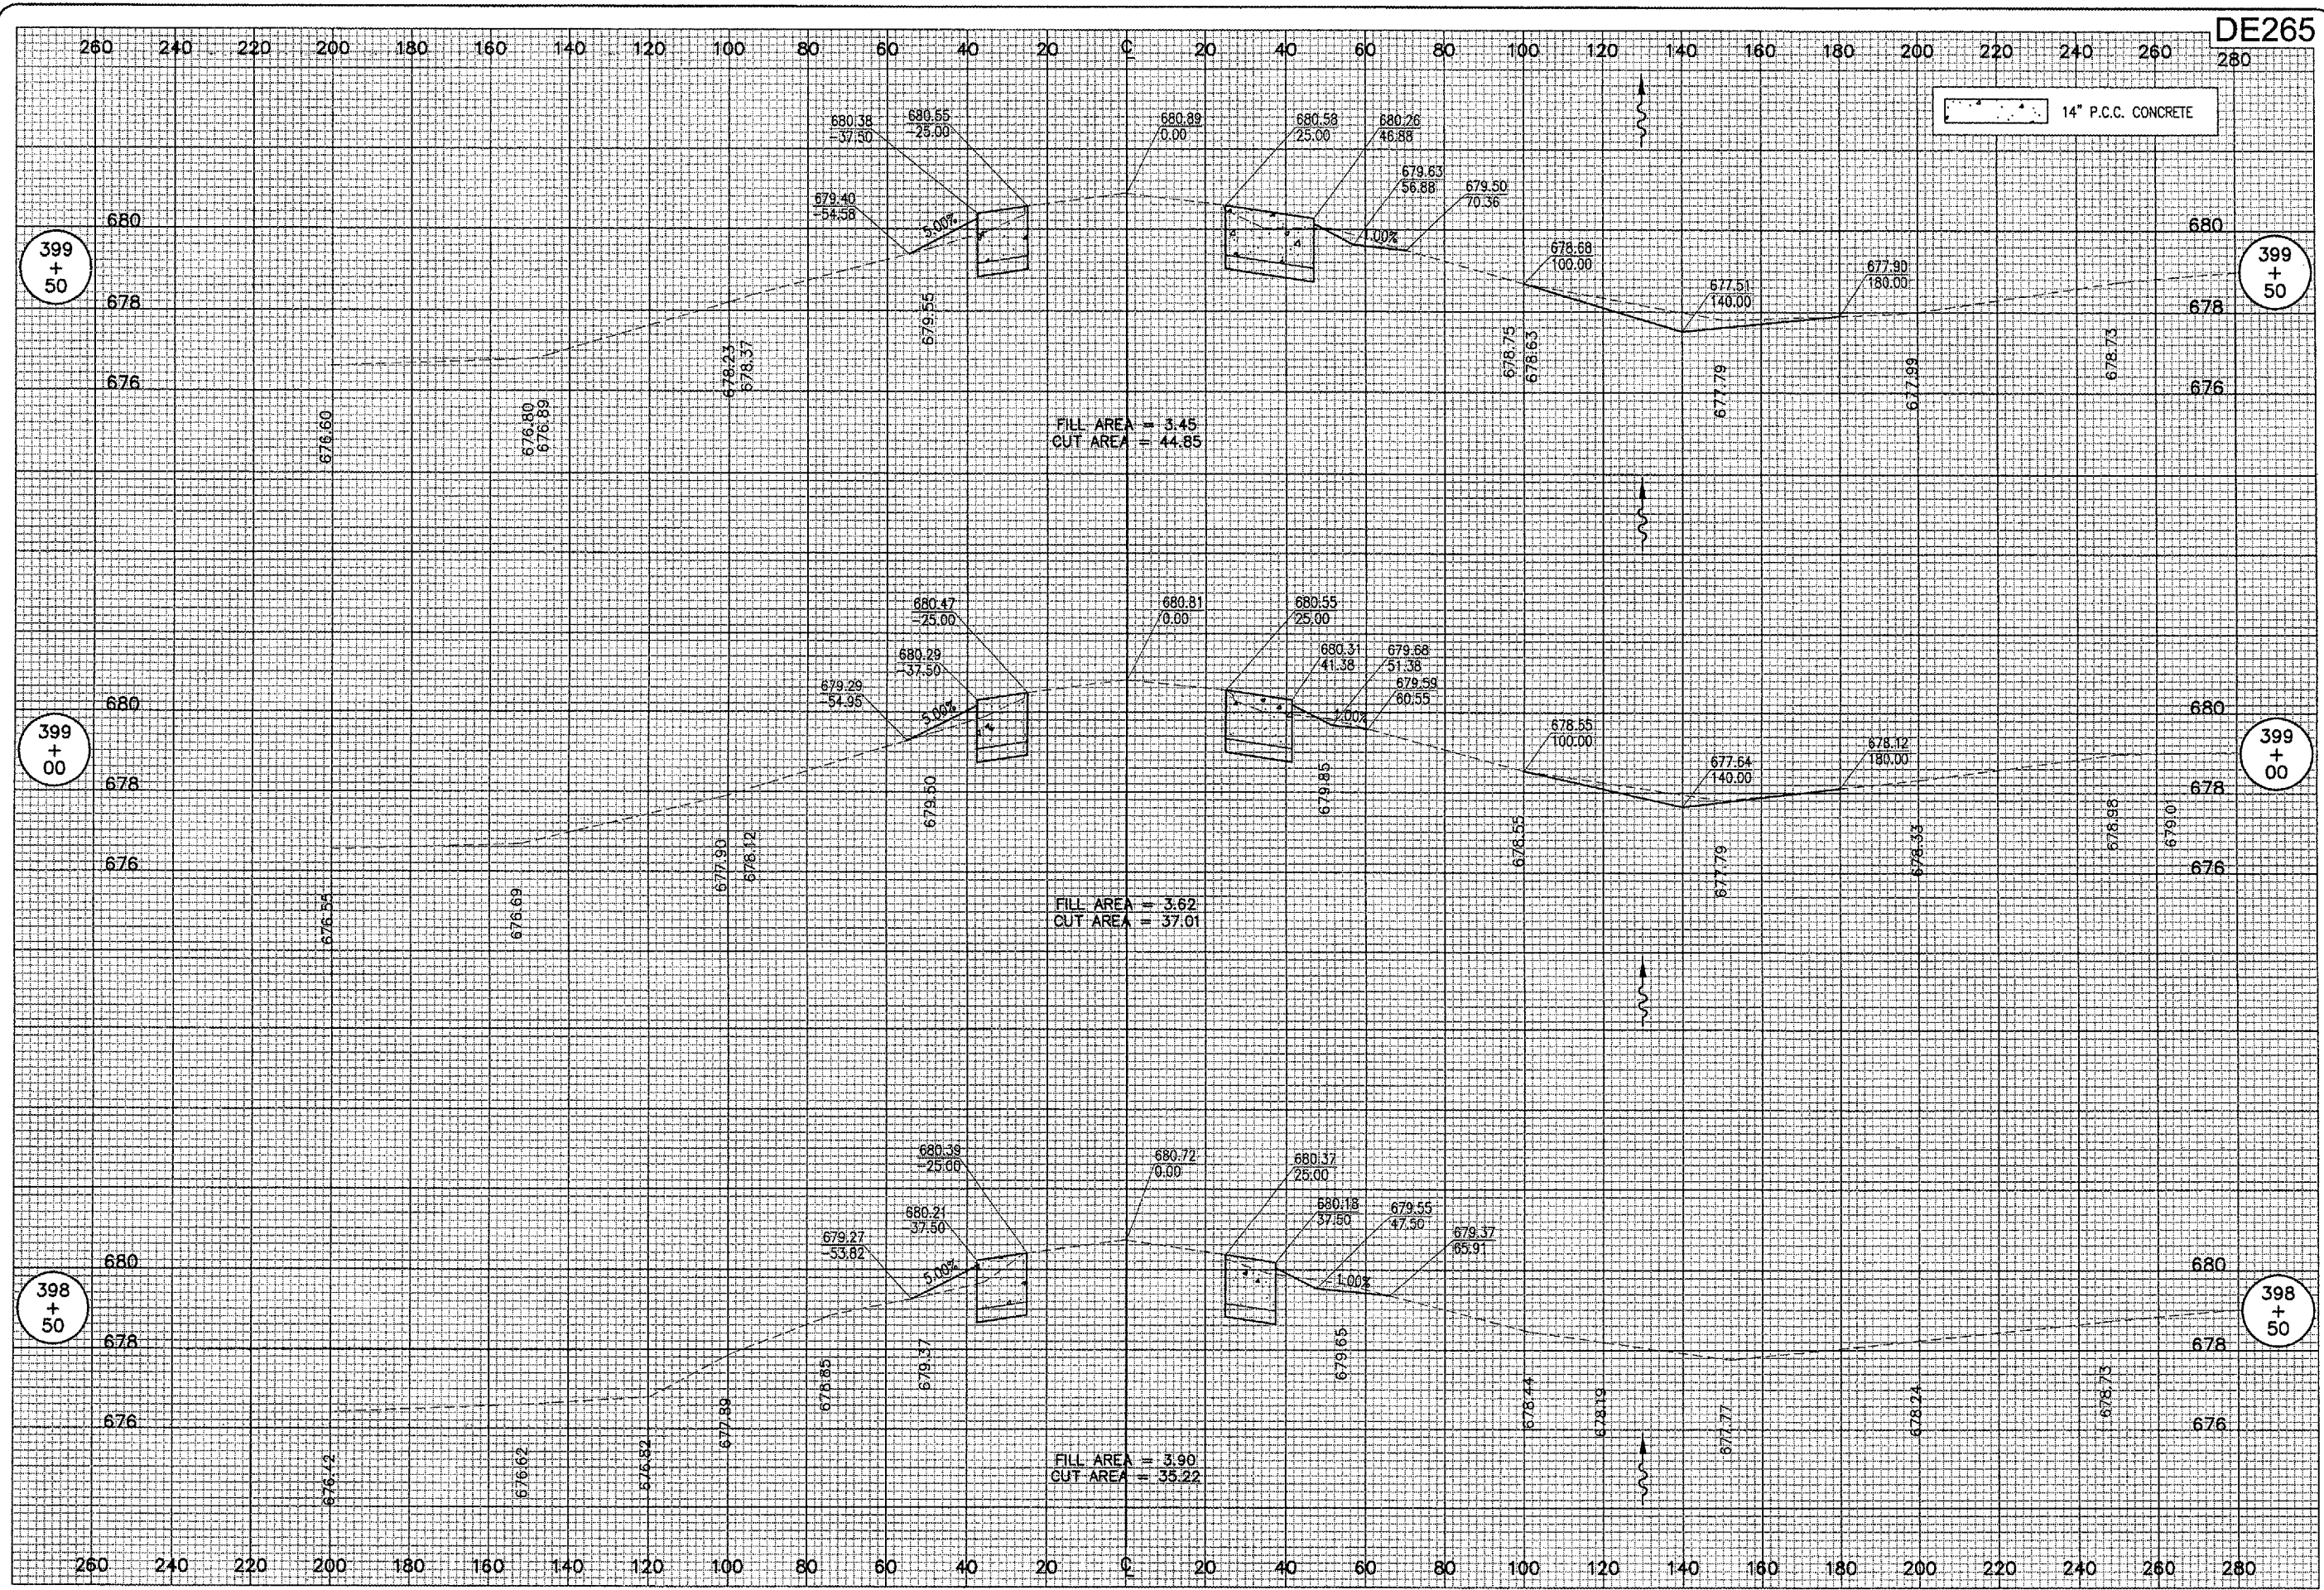

DE265

14" P.C.C. CONCRETE

DATE	REVISION

BY  
 DATE  
 REVISION  
 DECATUR, ILLINOIS  
 A.I.P. PROJ.: 3-17-0033-28  
 I.L. PROJ.: DEC-3414

DATE	BY	REVIEWED
11/11/04	CCC	CCC
11/11/04	CCC	CCC
06/07/05	CAF	CAF

**HANSON**  
 Engineers, Architects, Scientists  
 1525 South State Street  
 Springfield, Illinois 62760-2886  
 Offices Nationwide

TAXIWAY G WIDENING  
 PHASE II  
 PROPOSED CROSS-SECTIONS  
 TAXIWAY "G"  
 STA. 398+50 TO STA. 399+50