


JUN 10, 2005 2:50 PM CCC
 I:\AIRPORTS\DECATUR\802-04TXD\AIRPORT SHEETS\CONTRACT-2\R-322-XS.DWG - STA. 400+00 TO 401+00

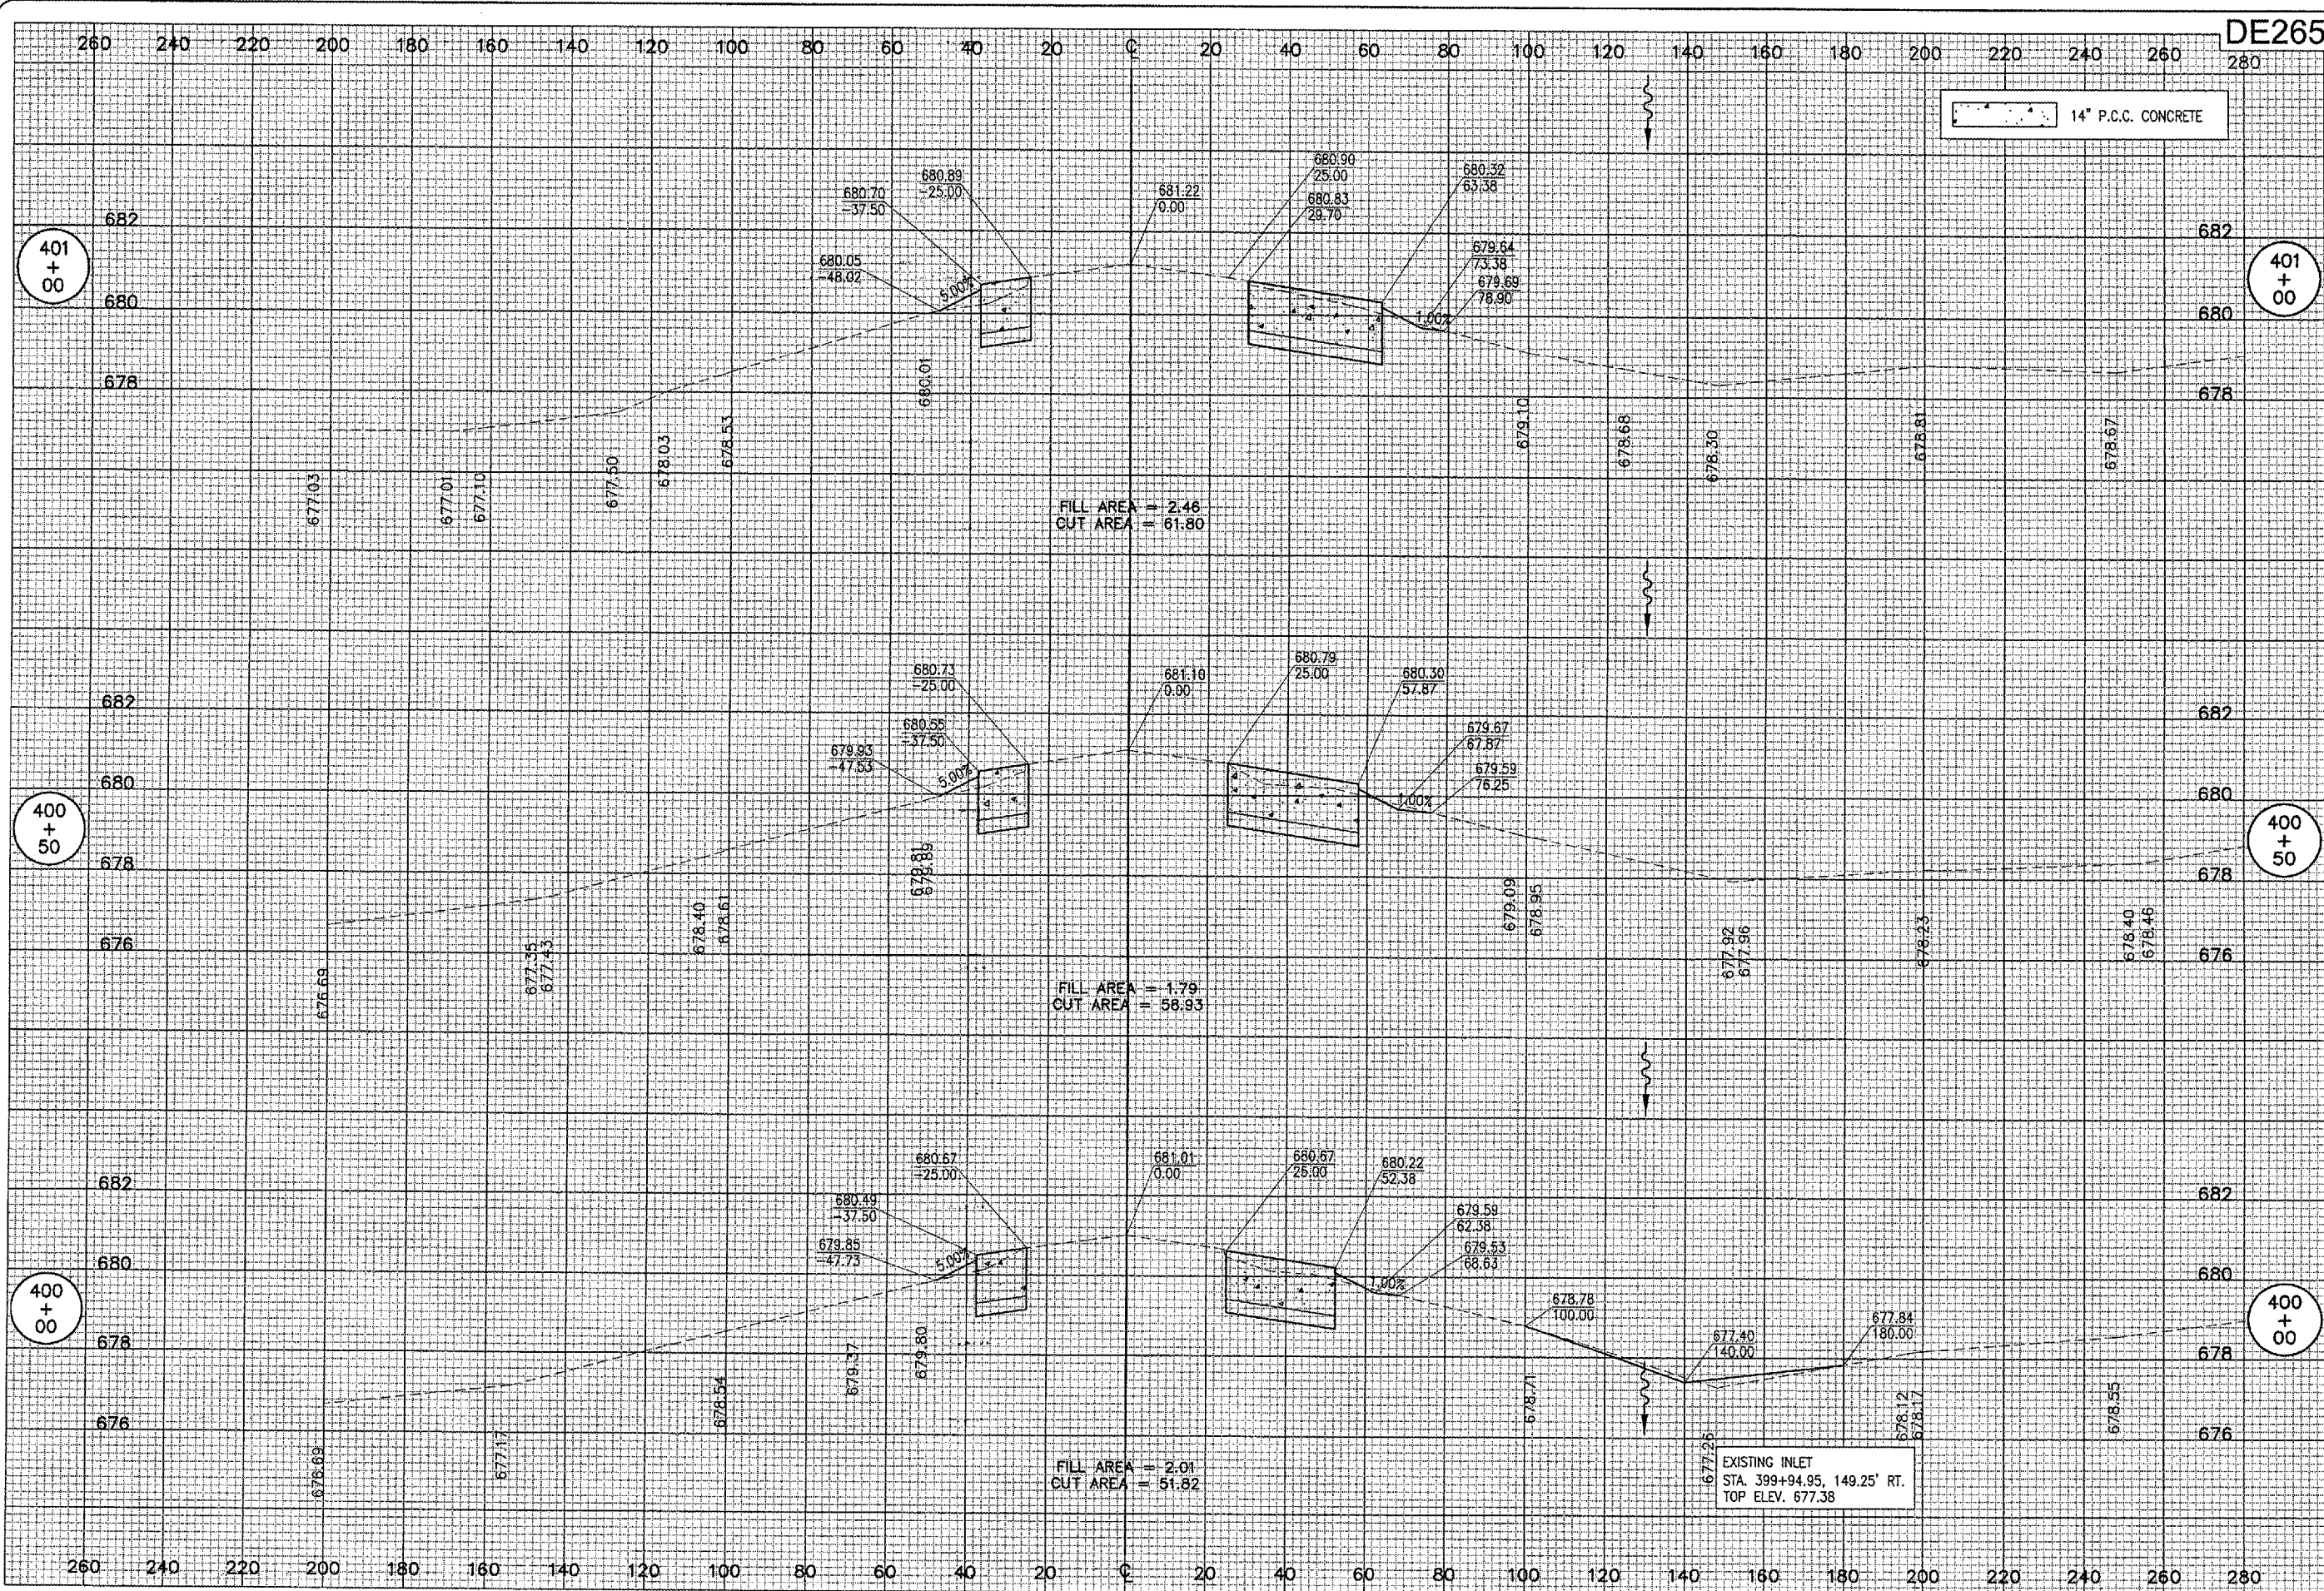

DE265

DATE	REVISION

BY: _____
 DATE: _____
 REVISION: _____
 DATE: _____

FILE PROJECT NO. 802-04TXD	
FILE NO. R-322-XS.DWG	
SCALE 1" = 50'	
DATE 11/11/04	
LAYOUT	CCC 11/11/04
DRAWN	CCC 11/11/04
REVIEWED	CAH 05/07/05

HANSON
 Engineers, Architects, Scientists
 1525 South Sixth Street
 Springfield, Illinois 62703-2886
 Offices Nationwide

TAXIWAY G WIDENING
 PHASE II
 PROPOSED CROSS-SECTIONS
 TAXIWAY "G"
 STA. 400+00 TO STA. 401+00