


JUN 10, 2005 2:51 PM CCC
 I:\AIRPORTS\DECATUR\802-04TXD\AIRPORT\ SHEETS\CONTRACT-2\ R-324-XS.DWG - STA. 403+00 TO 403+55.85

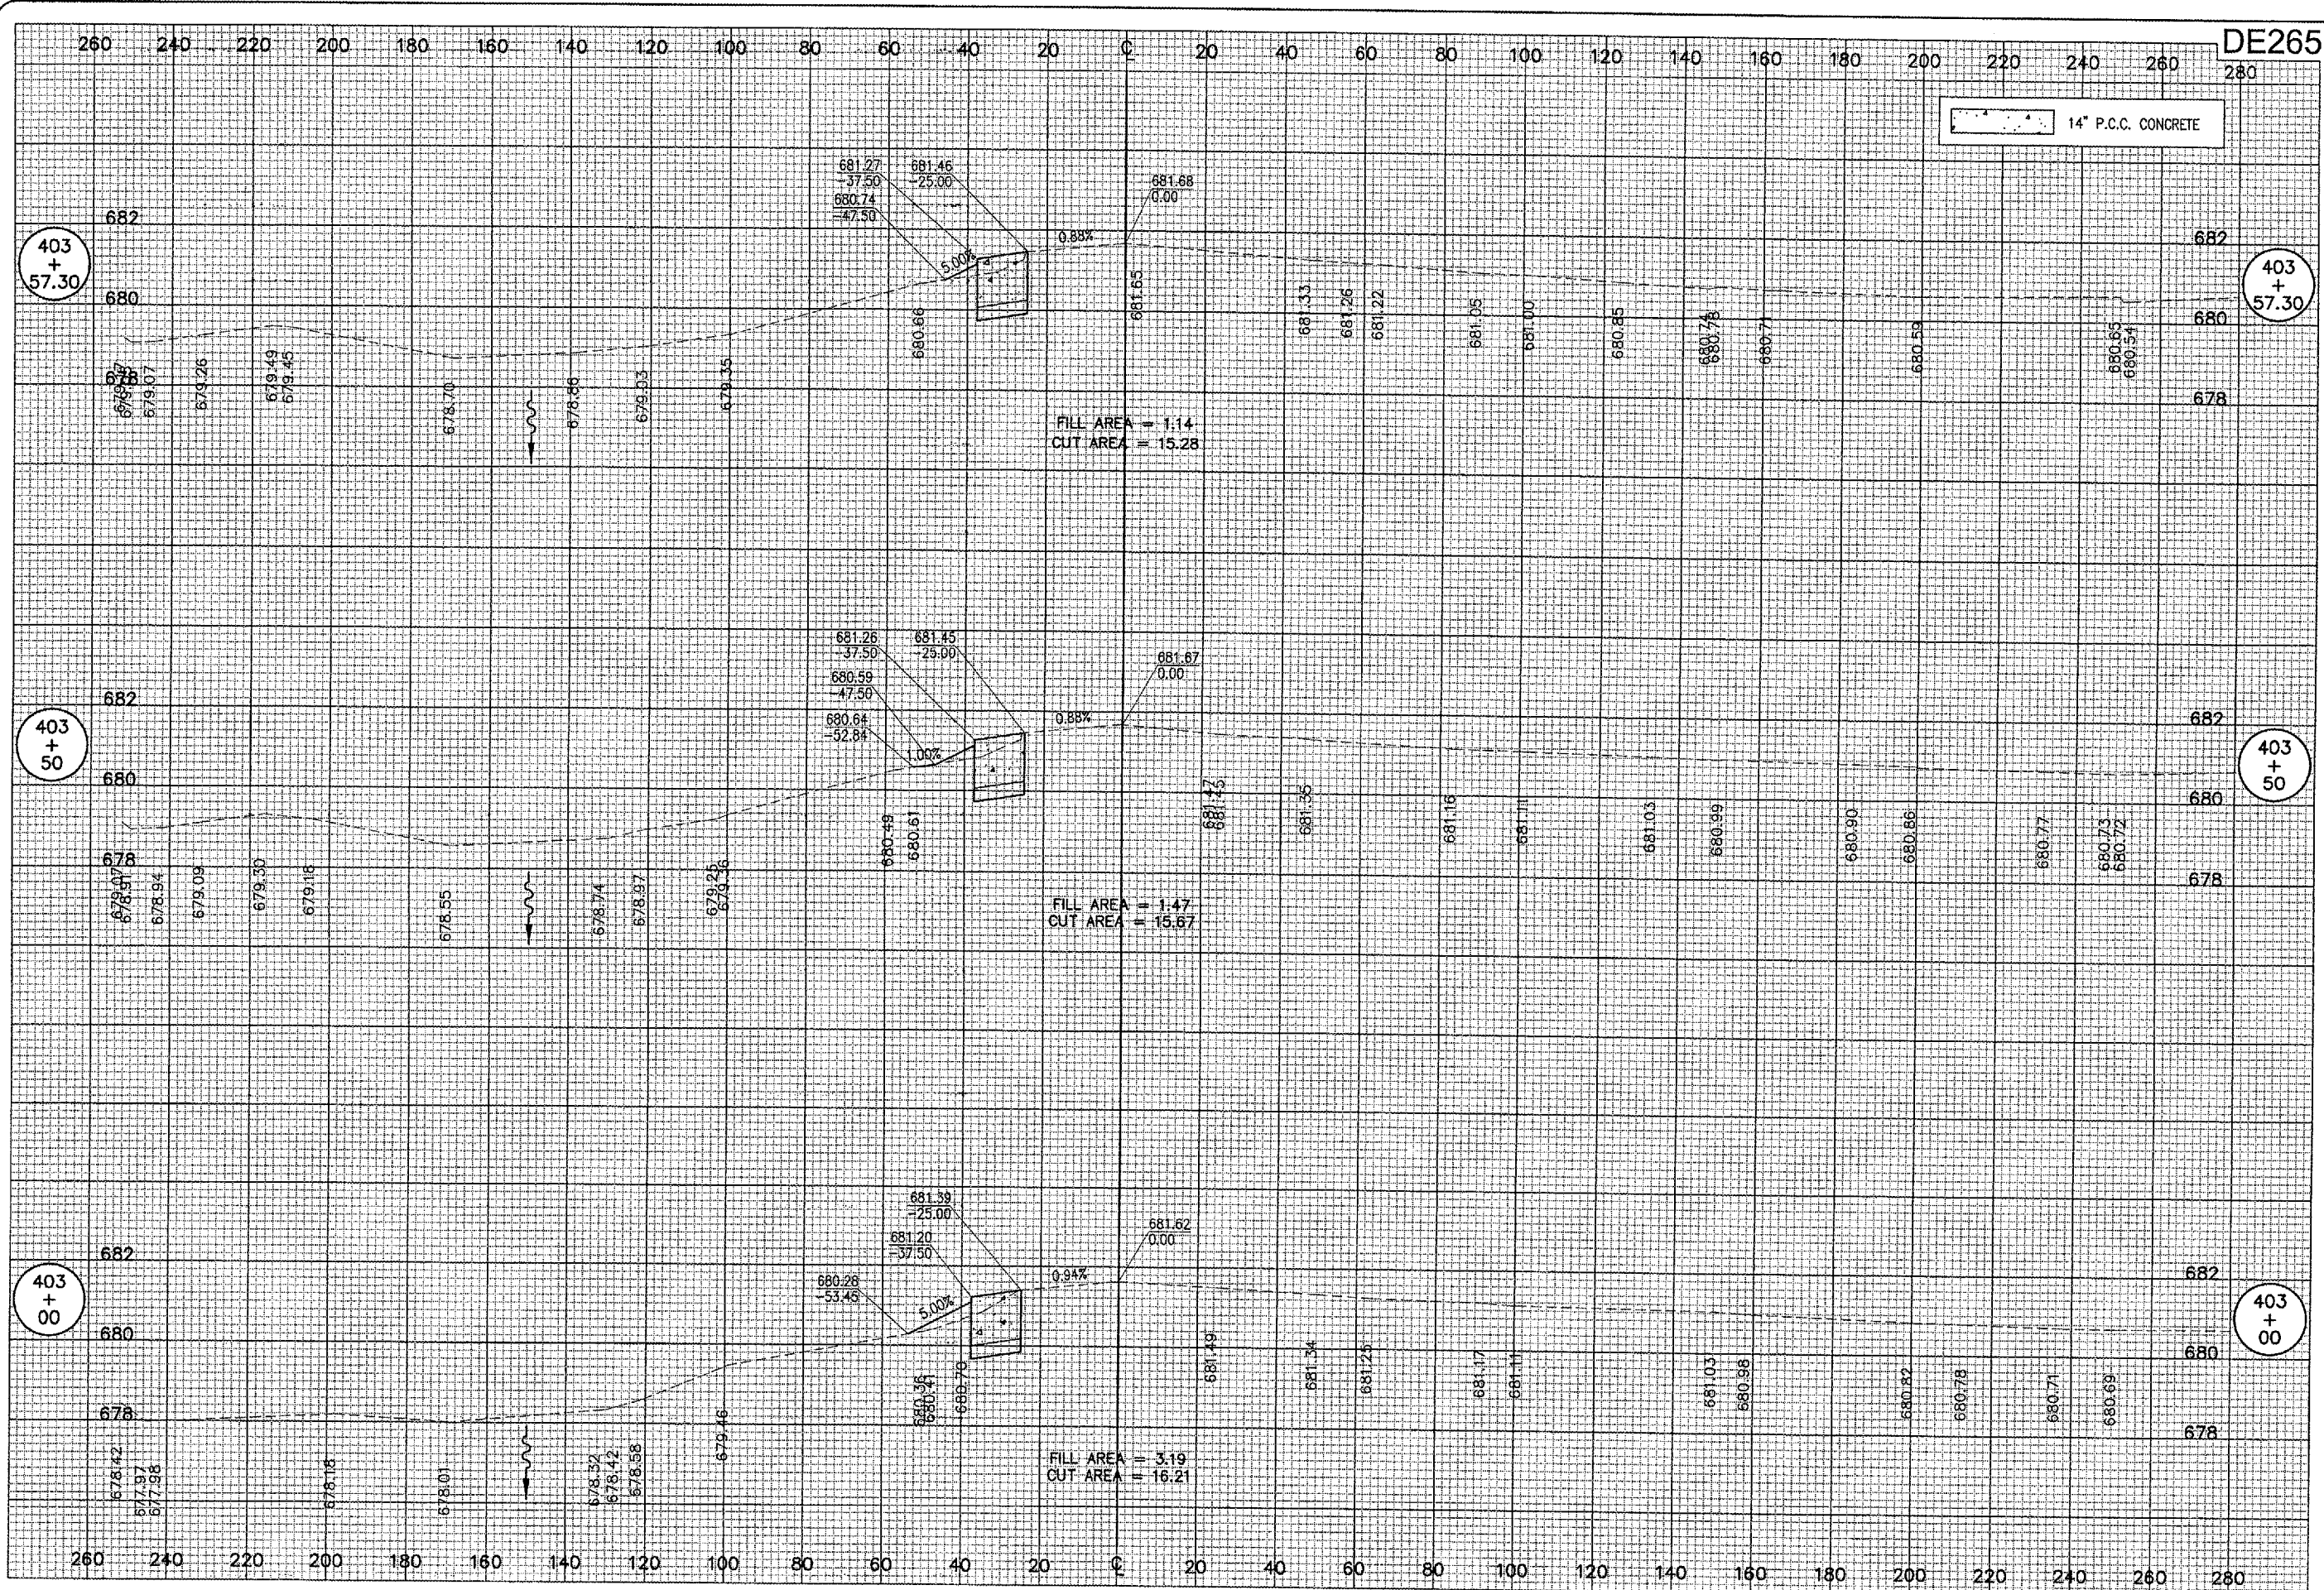

DATE	REVISION	BY

IT&A
DECATUR AIRPORT
DECATUR, ILLINOIS

IL PROJ.: DEC-3414
 A.I.P. PROJ.: 3-17-0033-28

HE Project No. 802-04TXD	CCC	11/11/04
Plans 324-XS.DWG	DRAWN	CCC
Scale 1" = 50'	REVIEWED	CAF
Date 11/11/04		

HANSON
 Engineers, Architects, Scientists
 1525 South Sixth Street
 Springfield, Illinois 62703-2886
 Offices Nationwide

TAXIWAY G WIDENING
PHASE II
 PROPOSED CROSS-SECTIONS
 TAXIWAY "G"
 STA. 403+00 TO STA. 403+55.85