


JUN 10, 2005 2:52 PM CCC  
 I:\AIRPORTS\DECATUR\802-041XXD\AIRPORT\SHETS\CONTRACT-2\1R-327-XS.DWG - STA. 1+00 TO 2+00

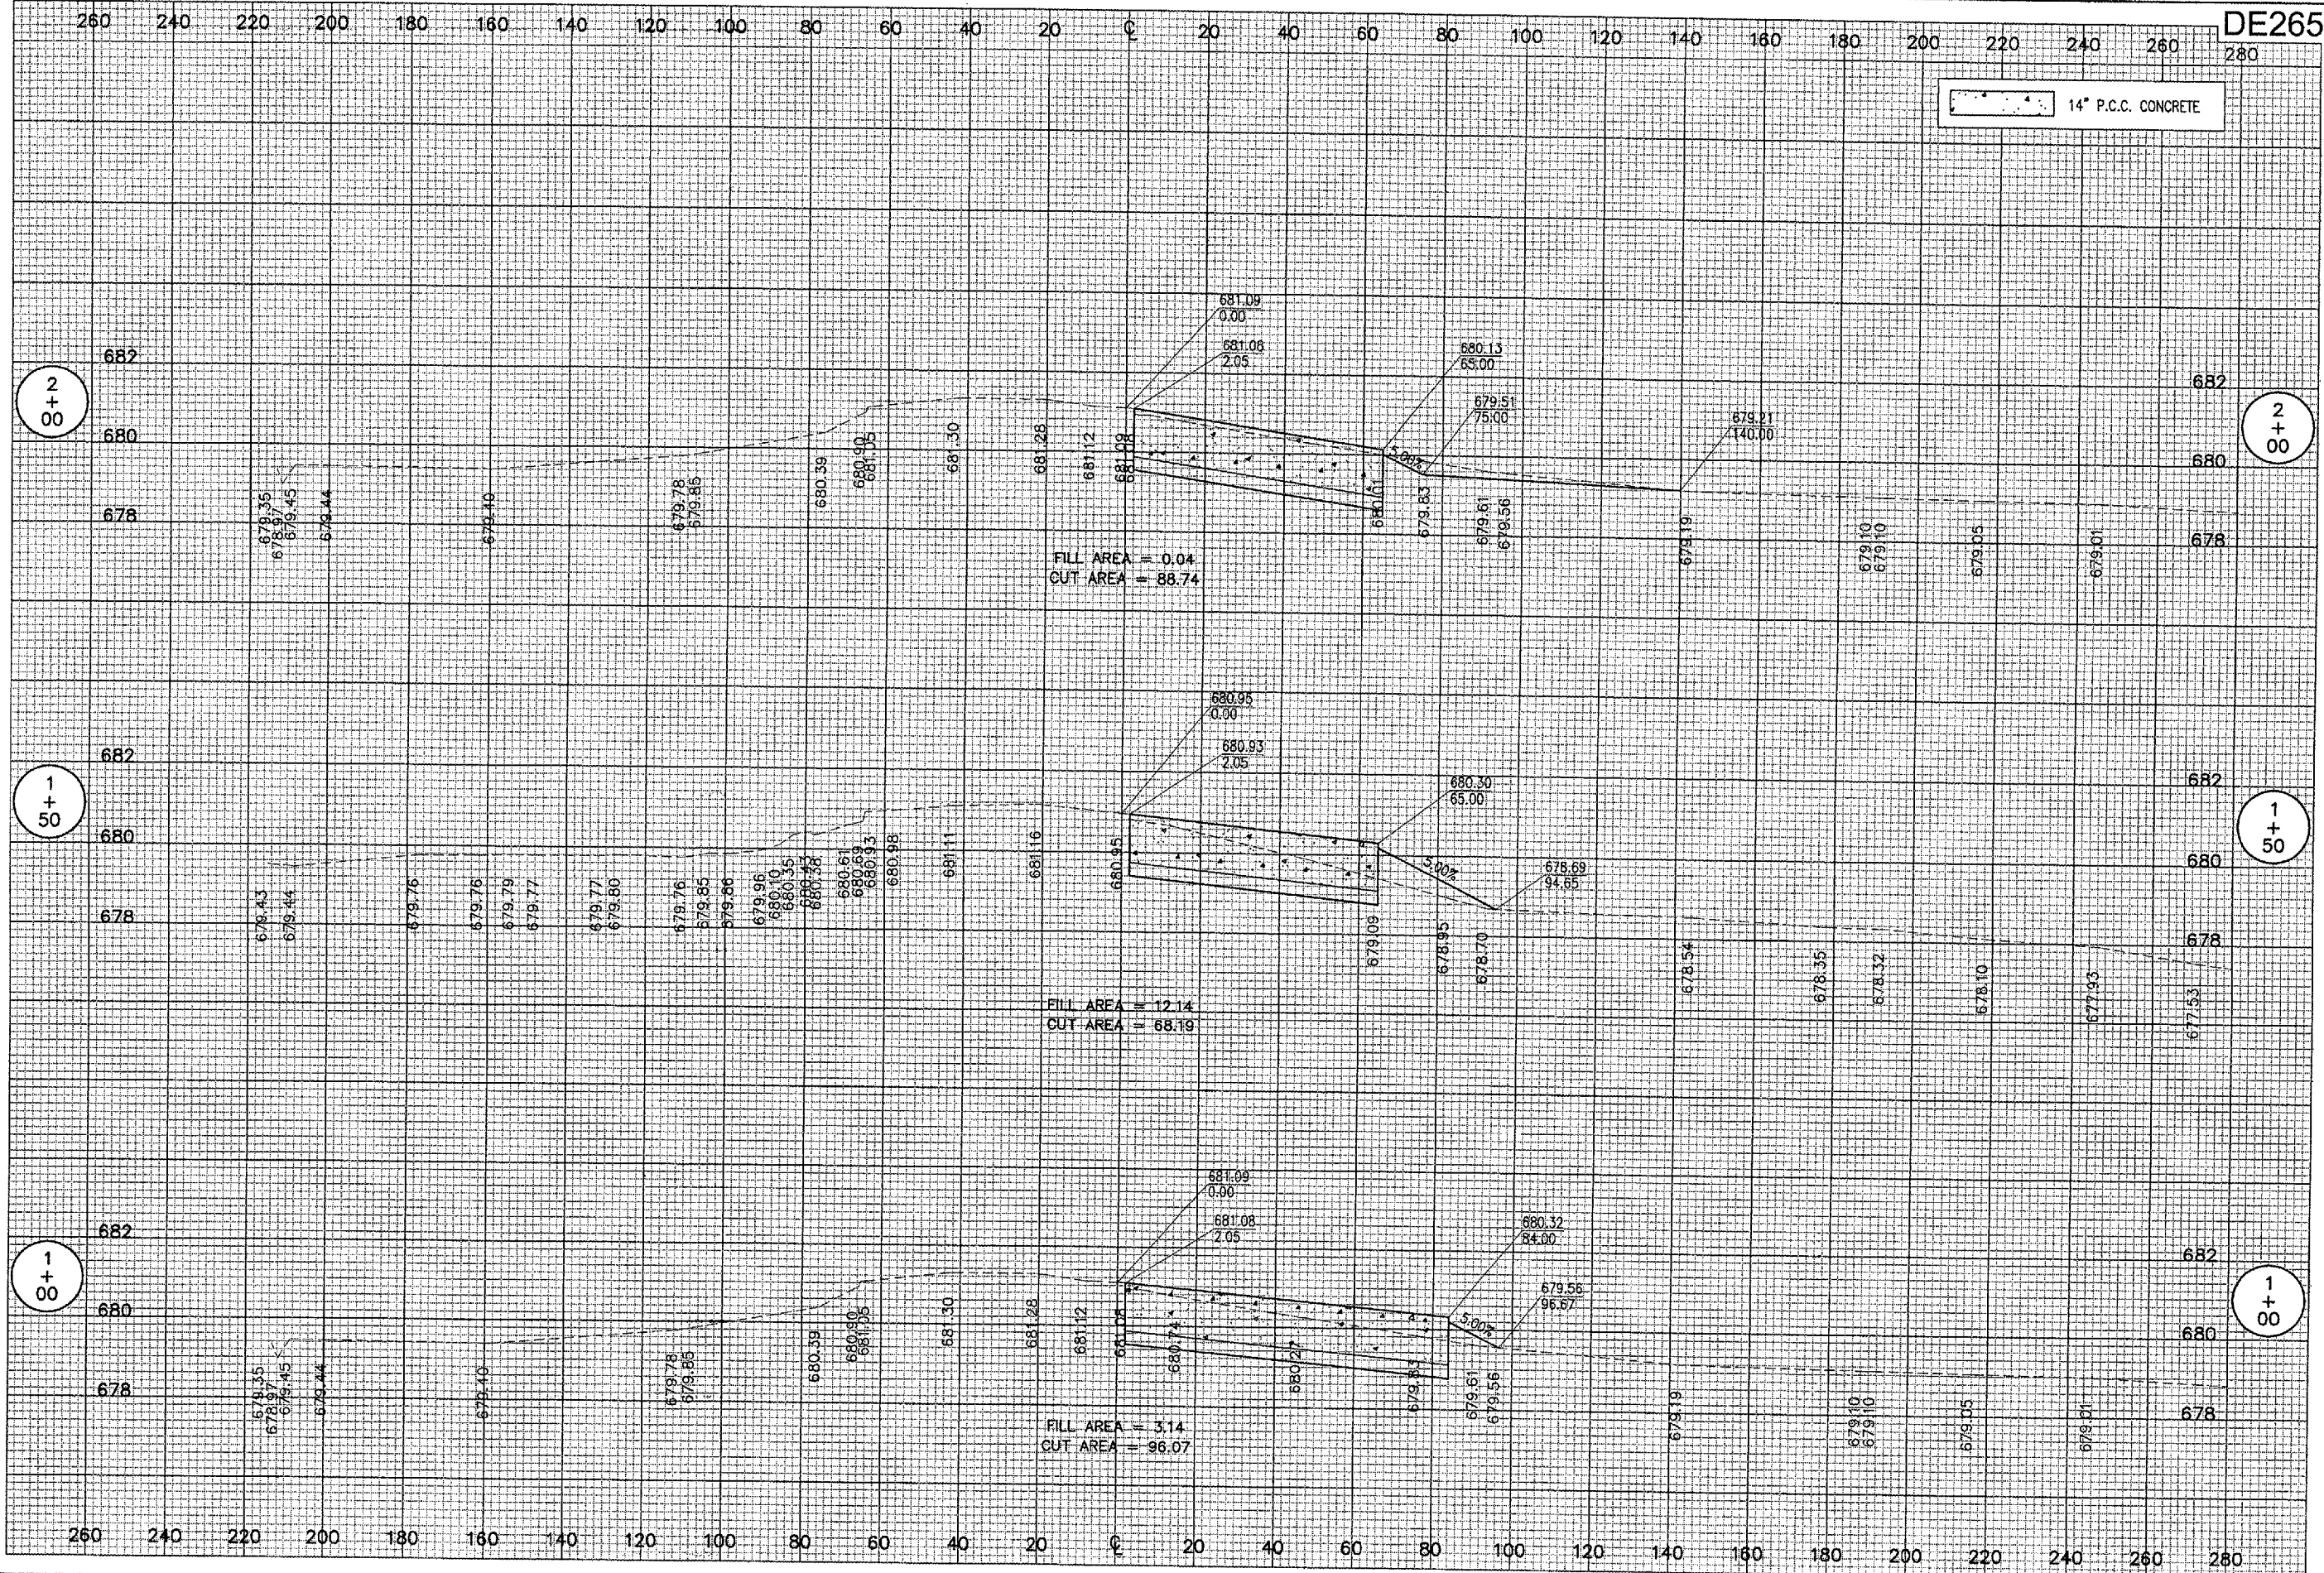


14" P.C.C. CONCRETE

FILL AREA = 0.04  
 CUT AREA = 88.74


FILL AREA = 12.14  
 CUT AREA = 68.19

FILL AREA = 3.14  
 CUT AREA = 96.07

| DATE | REVISION | BY |
|------|----------|----|
|      |          |    |
|      |          |    |
|      |          |    |

  
 DECATUR, ILLINOIS  
 I.L. PROJ.: DEC-3414  
 A.I.P. PROJ.: 3-17-0033-28

|                            |              |
|----------------------------|--------------|
| HEI Project No. 802-041XXD |              |
| Drawn: 327-XS.DWG          |              |
| Scale: 1" = 50'            |              |
| Date: 11/11/04             |              |
| LAYOUT                     | CCC 11/11/04 |
| DRAWN                      | CCC 11/11/04 |
| REVIEWED                   | CAF 06/07/05 |

  
 Engineers, Architects, Scientists  
 1625 South Sixth Street  
 Springfield, Illinois 62703-2886  
 Offices Nationwide

**TAXIWAY G WIDENING**  
**PHASE II**  
 PROPOSED CROSS-SECTIONS  
 TAXIWAY "G4"  
 STA. 1+00 TO STA. 2+00