


JUN 10, 2005 3:19 PM CCC  
 I:\AIRPORTS\DECATUR\802-04TXD\AIRPORT\802-04TXD\CONTRACT-2\1P-334-XS.DWG - 381+00 TO 382+50

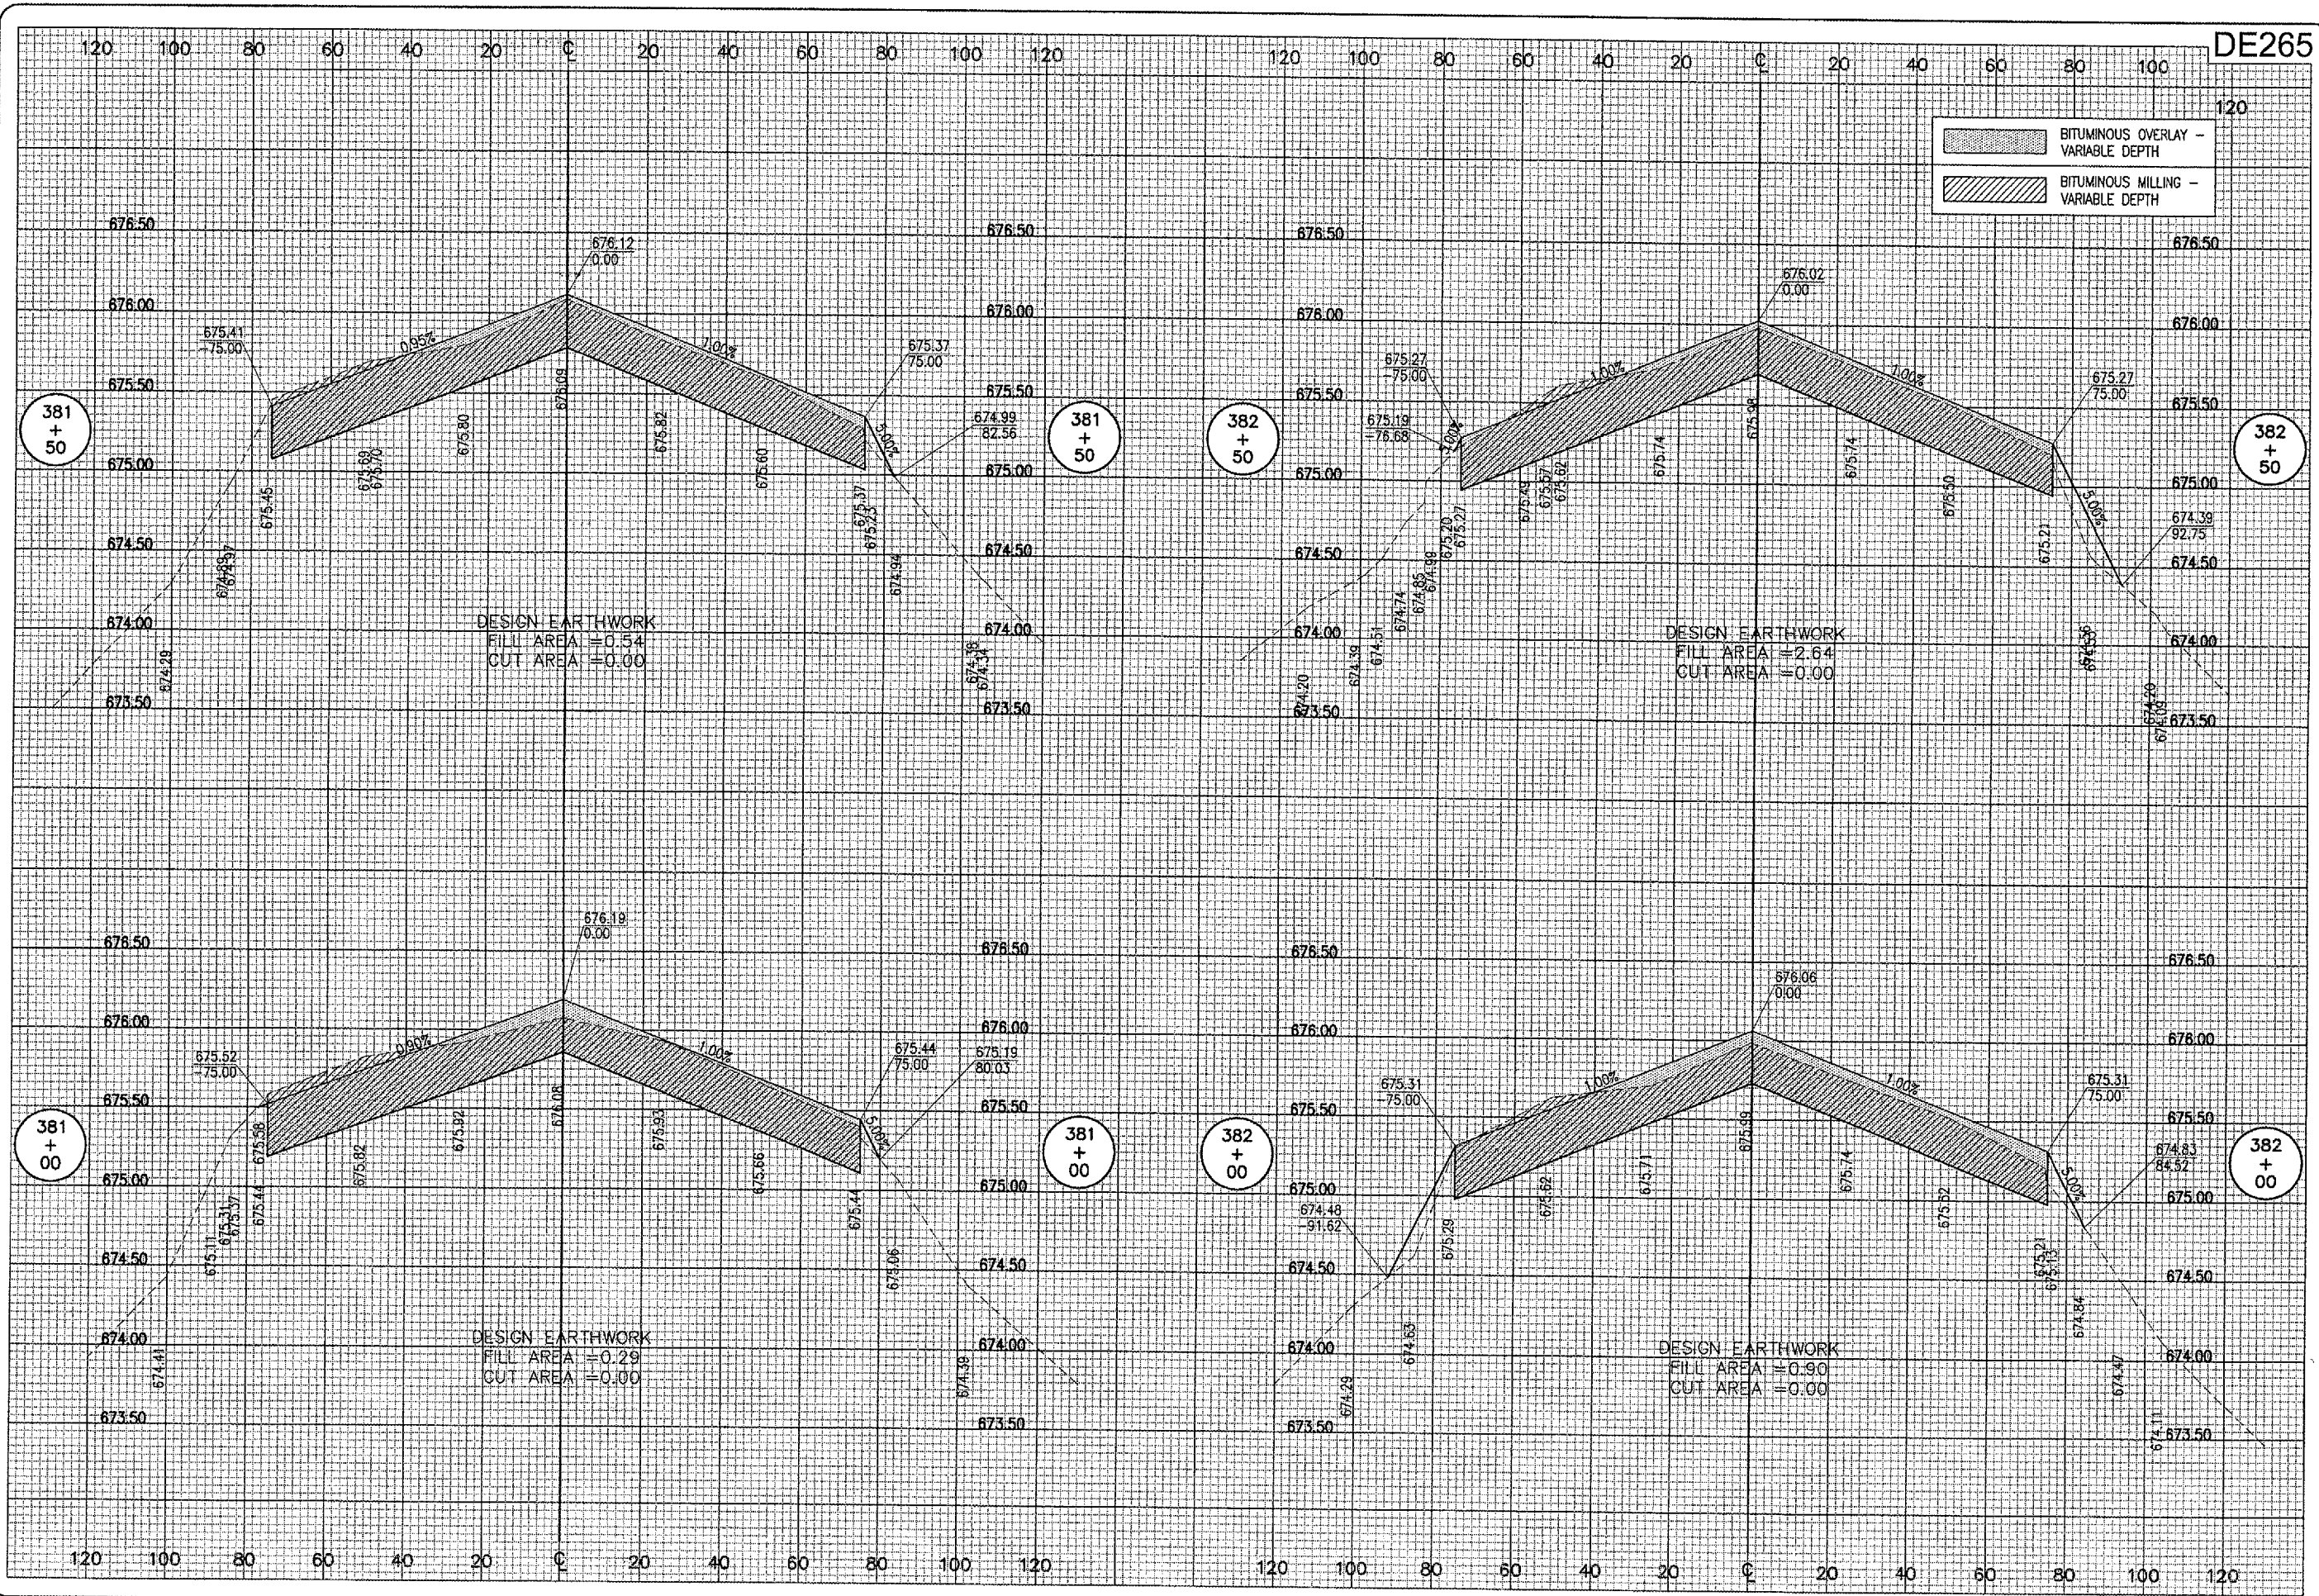

BY	REVISION	DATE

**HA** DECATUR AIRPORT  
**DECATUR, ILLINOIS**  
 I.L. PROJ.: DEC-3414 A.I.P. PROJ.: J-17-0033-28

HL Project No. 802-04TXD  
 File # 8-334-XS.DWG  
 Scale: 1"=50'  
 Date: 01/27/05

LAYOUT	CCC	01/27/05
DRAWN	CCC	01/27/05
REVIEWED	CAH	06/07/05

**HANSON**  
 Engineers, Architects, Scientists  
 1525 South Sixth Street  
 Springfield, Illinois 62703-2888  
 Offices Nationwide

**TAXIWAY G WIDENING  
 PHASE II**  
 RWY 6-24 RECONSTRUCTION  
 PROPOSED CROSS-SECTIONS  
 STA. 381+00 TO STA. 382+50