




8A

PA046

FILE: K:\0029002\draw\01-11-02\
 Restoration.dwg
 UPDATE BY: johse
 SURVEY BOOK #
 XREF DWG:
 XREF DWG:
 DATE: Mon 2/4/02 2:48pm

REVISIONS		
NUMBER	BY	DATE

0 1 2
 THIS BAR IS EQUAL TO 2"
 AT FULL SCALE (34X22).

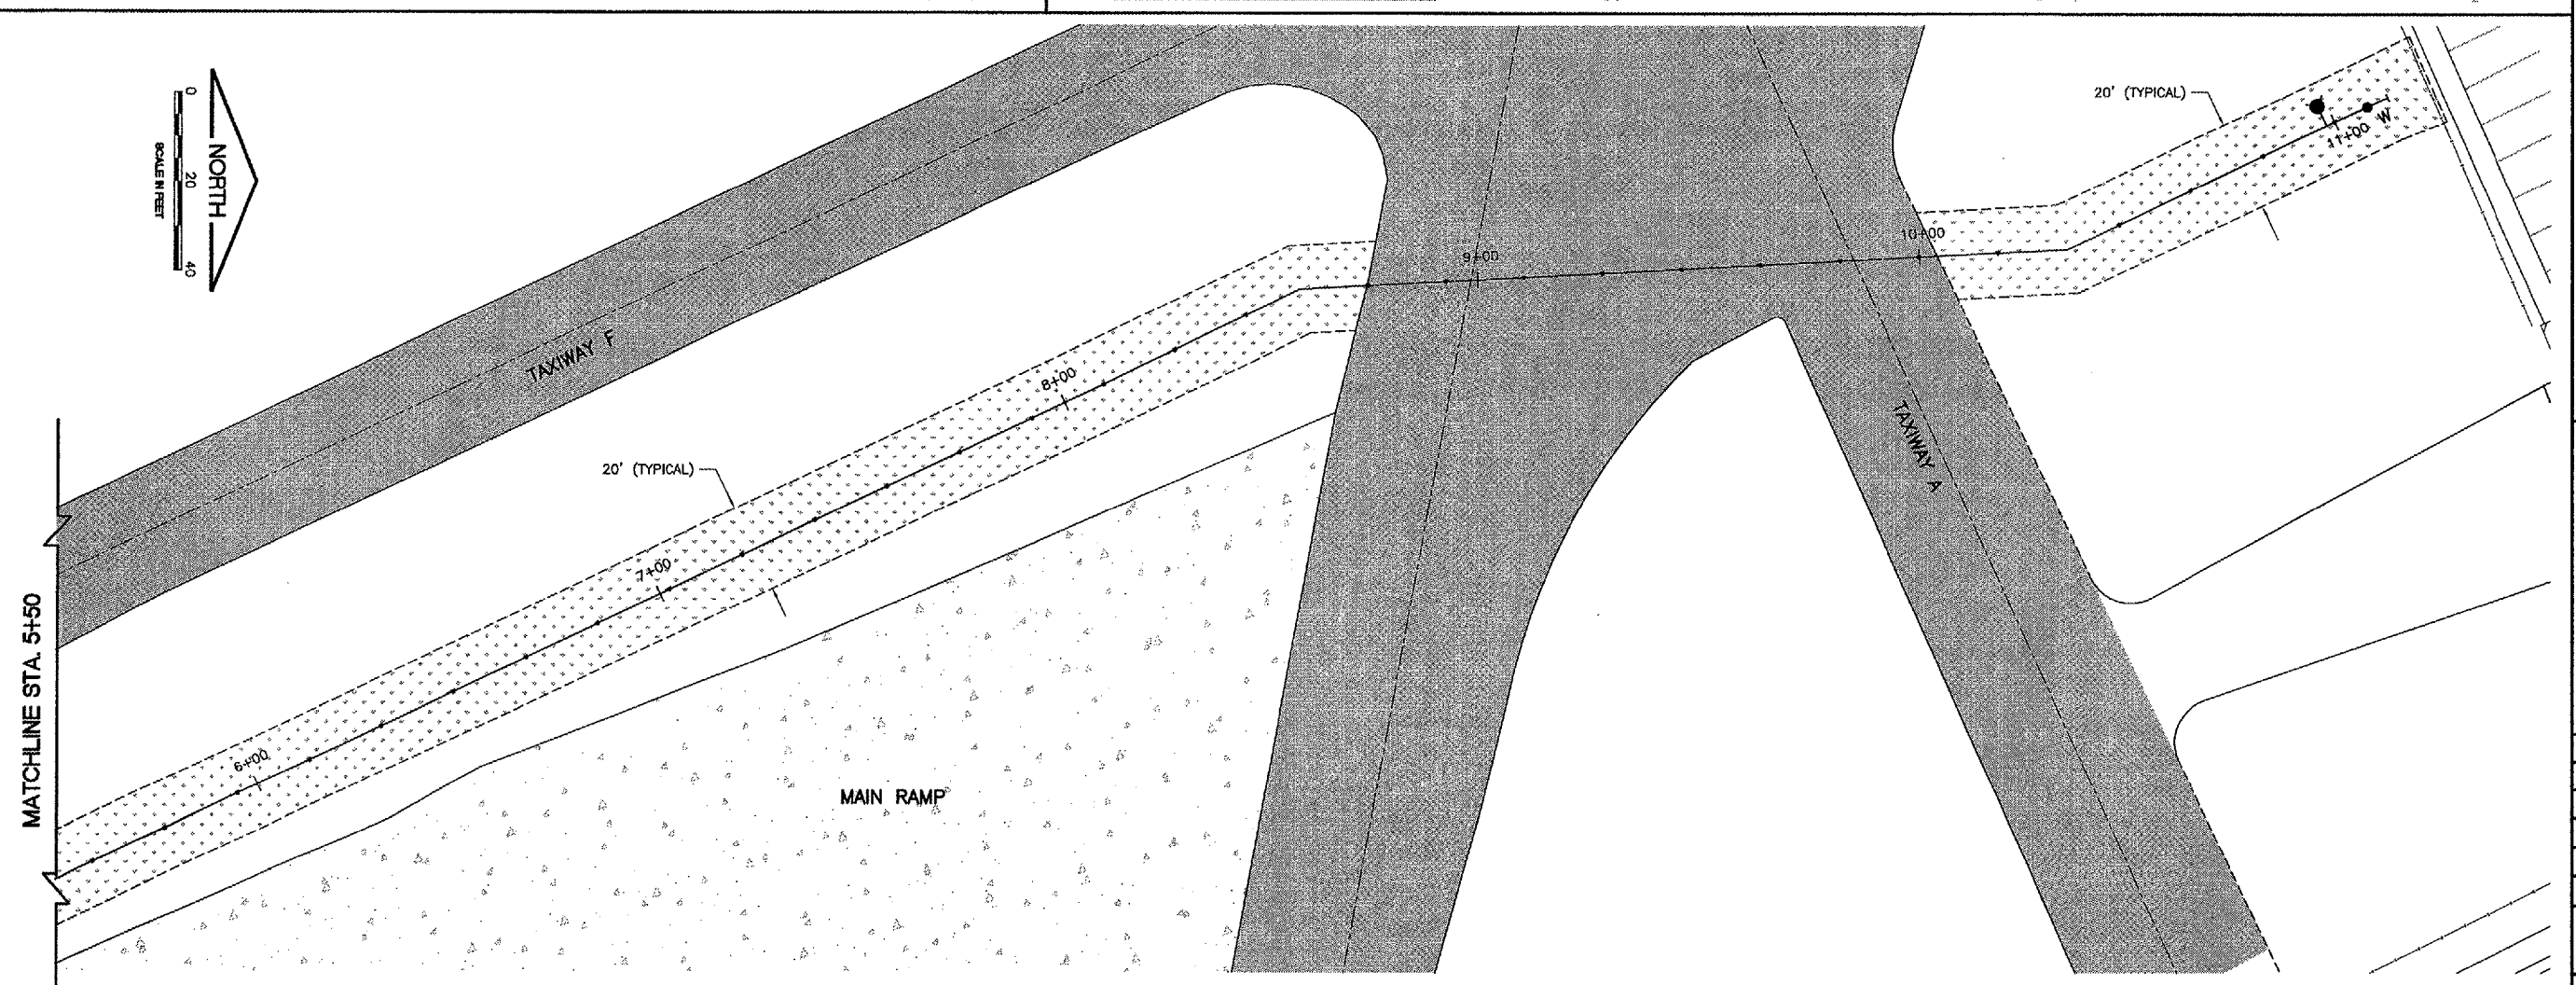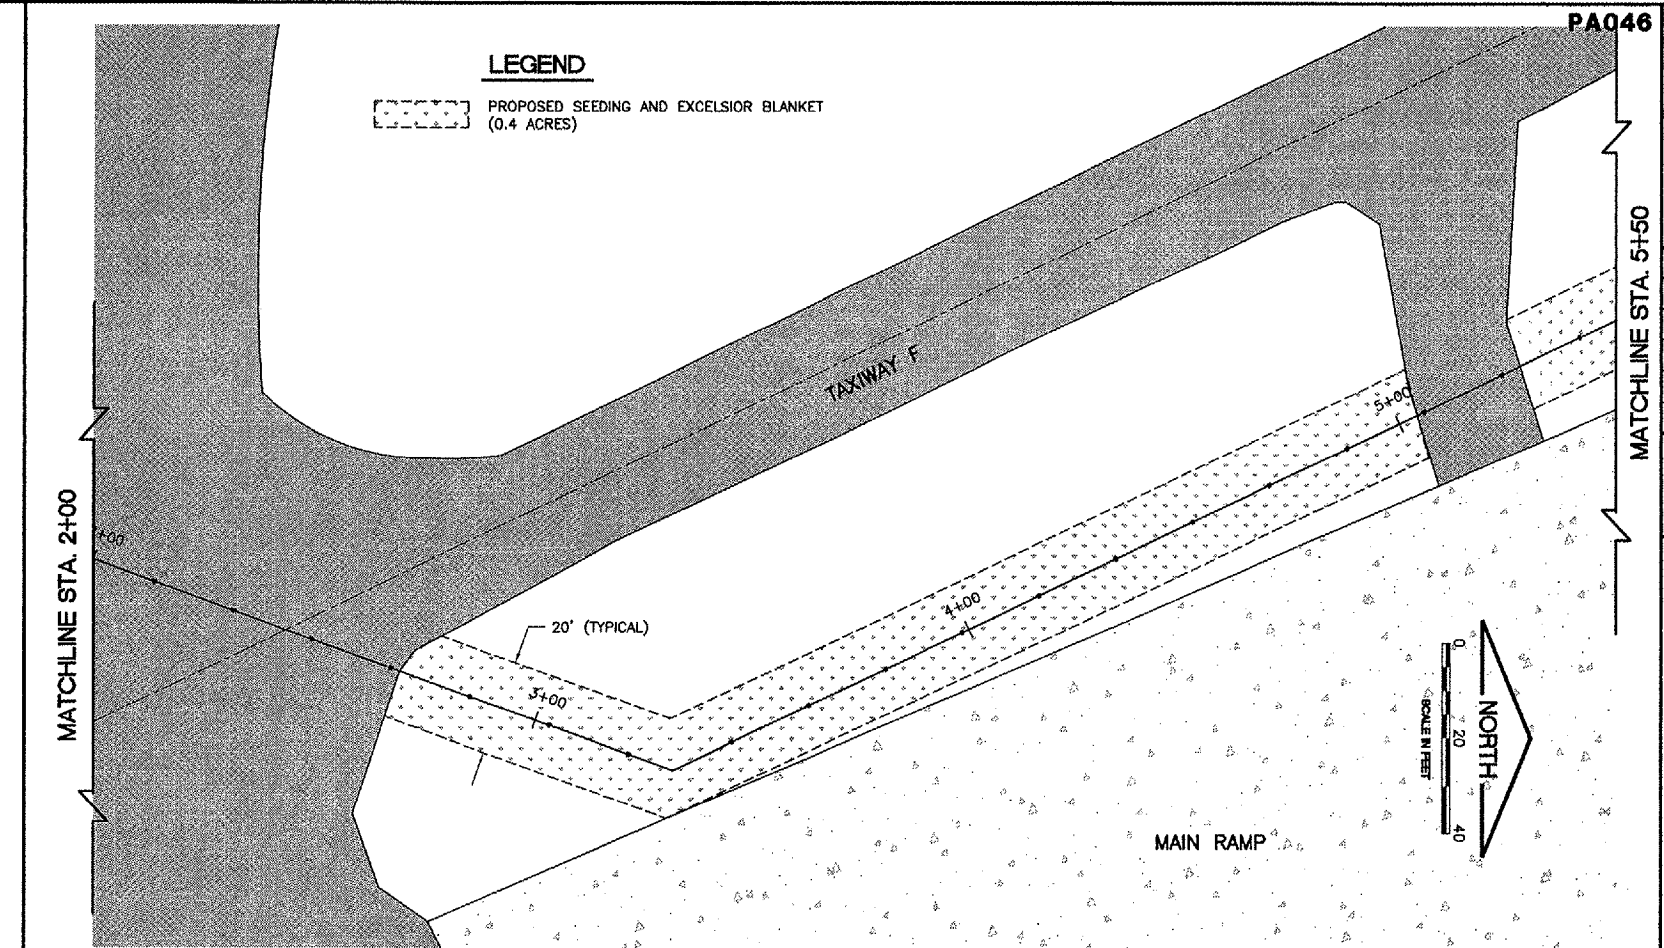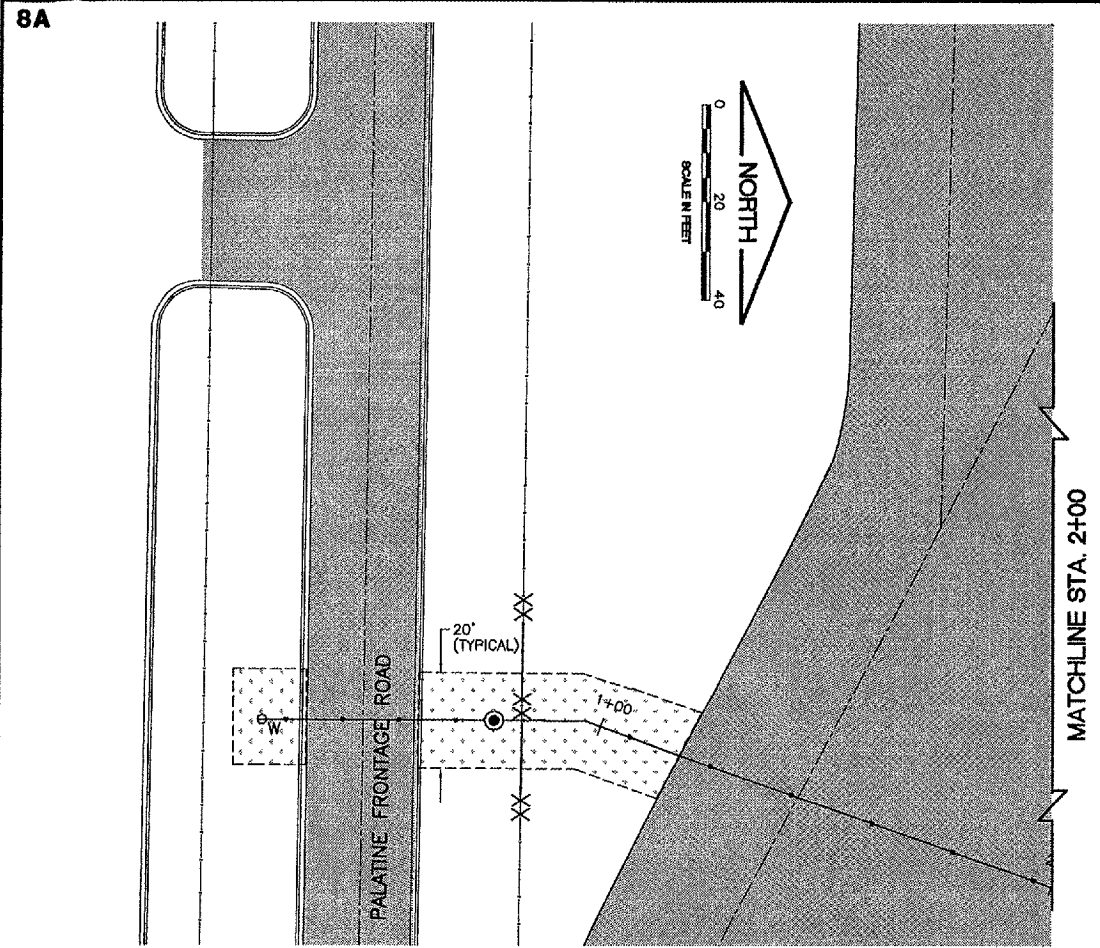

**PALWAUKEE MUNICIPAL AIRPORT
 CONSTRUCT SOUTHEAST QUADRANT FIRE
 PROTECTION SYSTEM**

RESTORATION PLAN

© Copyright GMT, Inc.
GMT
 CRAWFORD, MERRY & TILLY, INC.
 CONSULTING ENGINEERS
 License No. 184-006818



DESIGN BY:	MAB
DRAWN BY:	MAB/JRO
CHECKED BY:	DJK
APPROVED BY:	BDH
DATE:	05/25/05
JOB No:	00290-02