

PA048

K:\Pawaukee\042903\Draw\Sheets\FILE: tx-indexsec.dwg
 LAYOUT: Layout1
 UPDATE BY: jlrinke
 SURVEY BOOK #
 DATE: Fri 7/1/05 4:57pm
 XREF DWG: txcint.dwg
 tx-base.dwg


EARTHWORK SUMMARY TABLE					
PHASE	TOPSOIL STRIPPING INITIAL POSITION (CUBIC YARDS)	TOPSOIL PLACEMENT FINAL POSITION (CUBIC YARDS)	SHOULDER FILL FINAL POSITION (CUBIC YARDS)	UNCLASSIFIED EXCAVATION INITIAL POSITION (CUBIC YARDS)	EMBANKMENT FILL FINAL POSITION (CUBIC YARDS)
FBO TAXIWAY	335	553	5216	163	2207
TAXIWAY C AND C1	4328	2847	14184	2462	11793
ONSITE BORROW	-	-	-	29512	-
TOTAL	4663	3400	19400	32137	14000

REVISIONS		
NUMBER	BY	DATE

0 1 2
 THIS BAR IS EQUAL TO 2" AT FULL SCALE (34X22).

GENERAL EARTHWORK NOTES:

- ALL EARTHWORK QUANTITIES ARE CALCULATED BASED ON THE MATERIAL IN ITS INITIAL OR FINAL POSITION AS SHOWN IN THE PLANS AND QUANTIFIED BY THE METHOD OF AVERAGE END AREAS.
- AREAS OF UNSUITABLE MATERIAL (UNCLASSIFIED EXCAVATION) SHALL BE AS DESIGNATED BY THE ENGINEER. THE QUANTITY OF UNSUITABLE MATERIAL SHALL NOT BE USED AS EMBANKMENT FILL MATERIAL UNLESS AUTHORIZED BY THE ENGINEER.
- ALL HAUL ROADS TO BE CONSTRUCTED FOR THE PROJECT WILL NOT BE MEASURED FOR PAYMENT BUT SHALL BE CONSIDERED INCIDENTAL TO THE PROJECT.
- CONTRACTOR'S HAUL ROADS TO THE SITE SHALL BE RESTORED WITH 4" MINIMUM OF TOPSOIL PLACED. ALL HAUL ROAD RESTORATION SHALL BE INCIDENTAL TO THE CONTRACT AND NO SEPERATE PAYMENT SHALL BE MADE.
- WHEN THE VOLUME OF UNCLASSIFIED EXCAVATION IS NOT SUFFICIENT FOR EMBANKMENT FILL, IT SHALL BE SUPPLIED FROM THE ON-SITE BORROW AREA.
- UNCLASSIFIED EXCAVATION IS INCIDENTAL TO EMBANKMENT FILL. TOPSOIL STRIPPING IS INCIDENTAL TO TOPSOIL PLACEMENT AND SHOULDER FILL.
- BORROW AREA SHALL HAVE 4" MINIMUM OF TOPSOIL PLACED AND SEEDED AND MULCHED. SEEDING AND MULCHING SHALL BE PAID UNDER ITEMS 901 AND 908, RESPECTIVELY. CONTRACTOR'S HAUL ROADS TO THE BORROW SITE SHALL HAVE 4" MINIMUM OF TOPSOIL PLACED AND SEEDED AND MULCHED (COST INCIDENTAL).

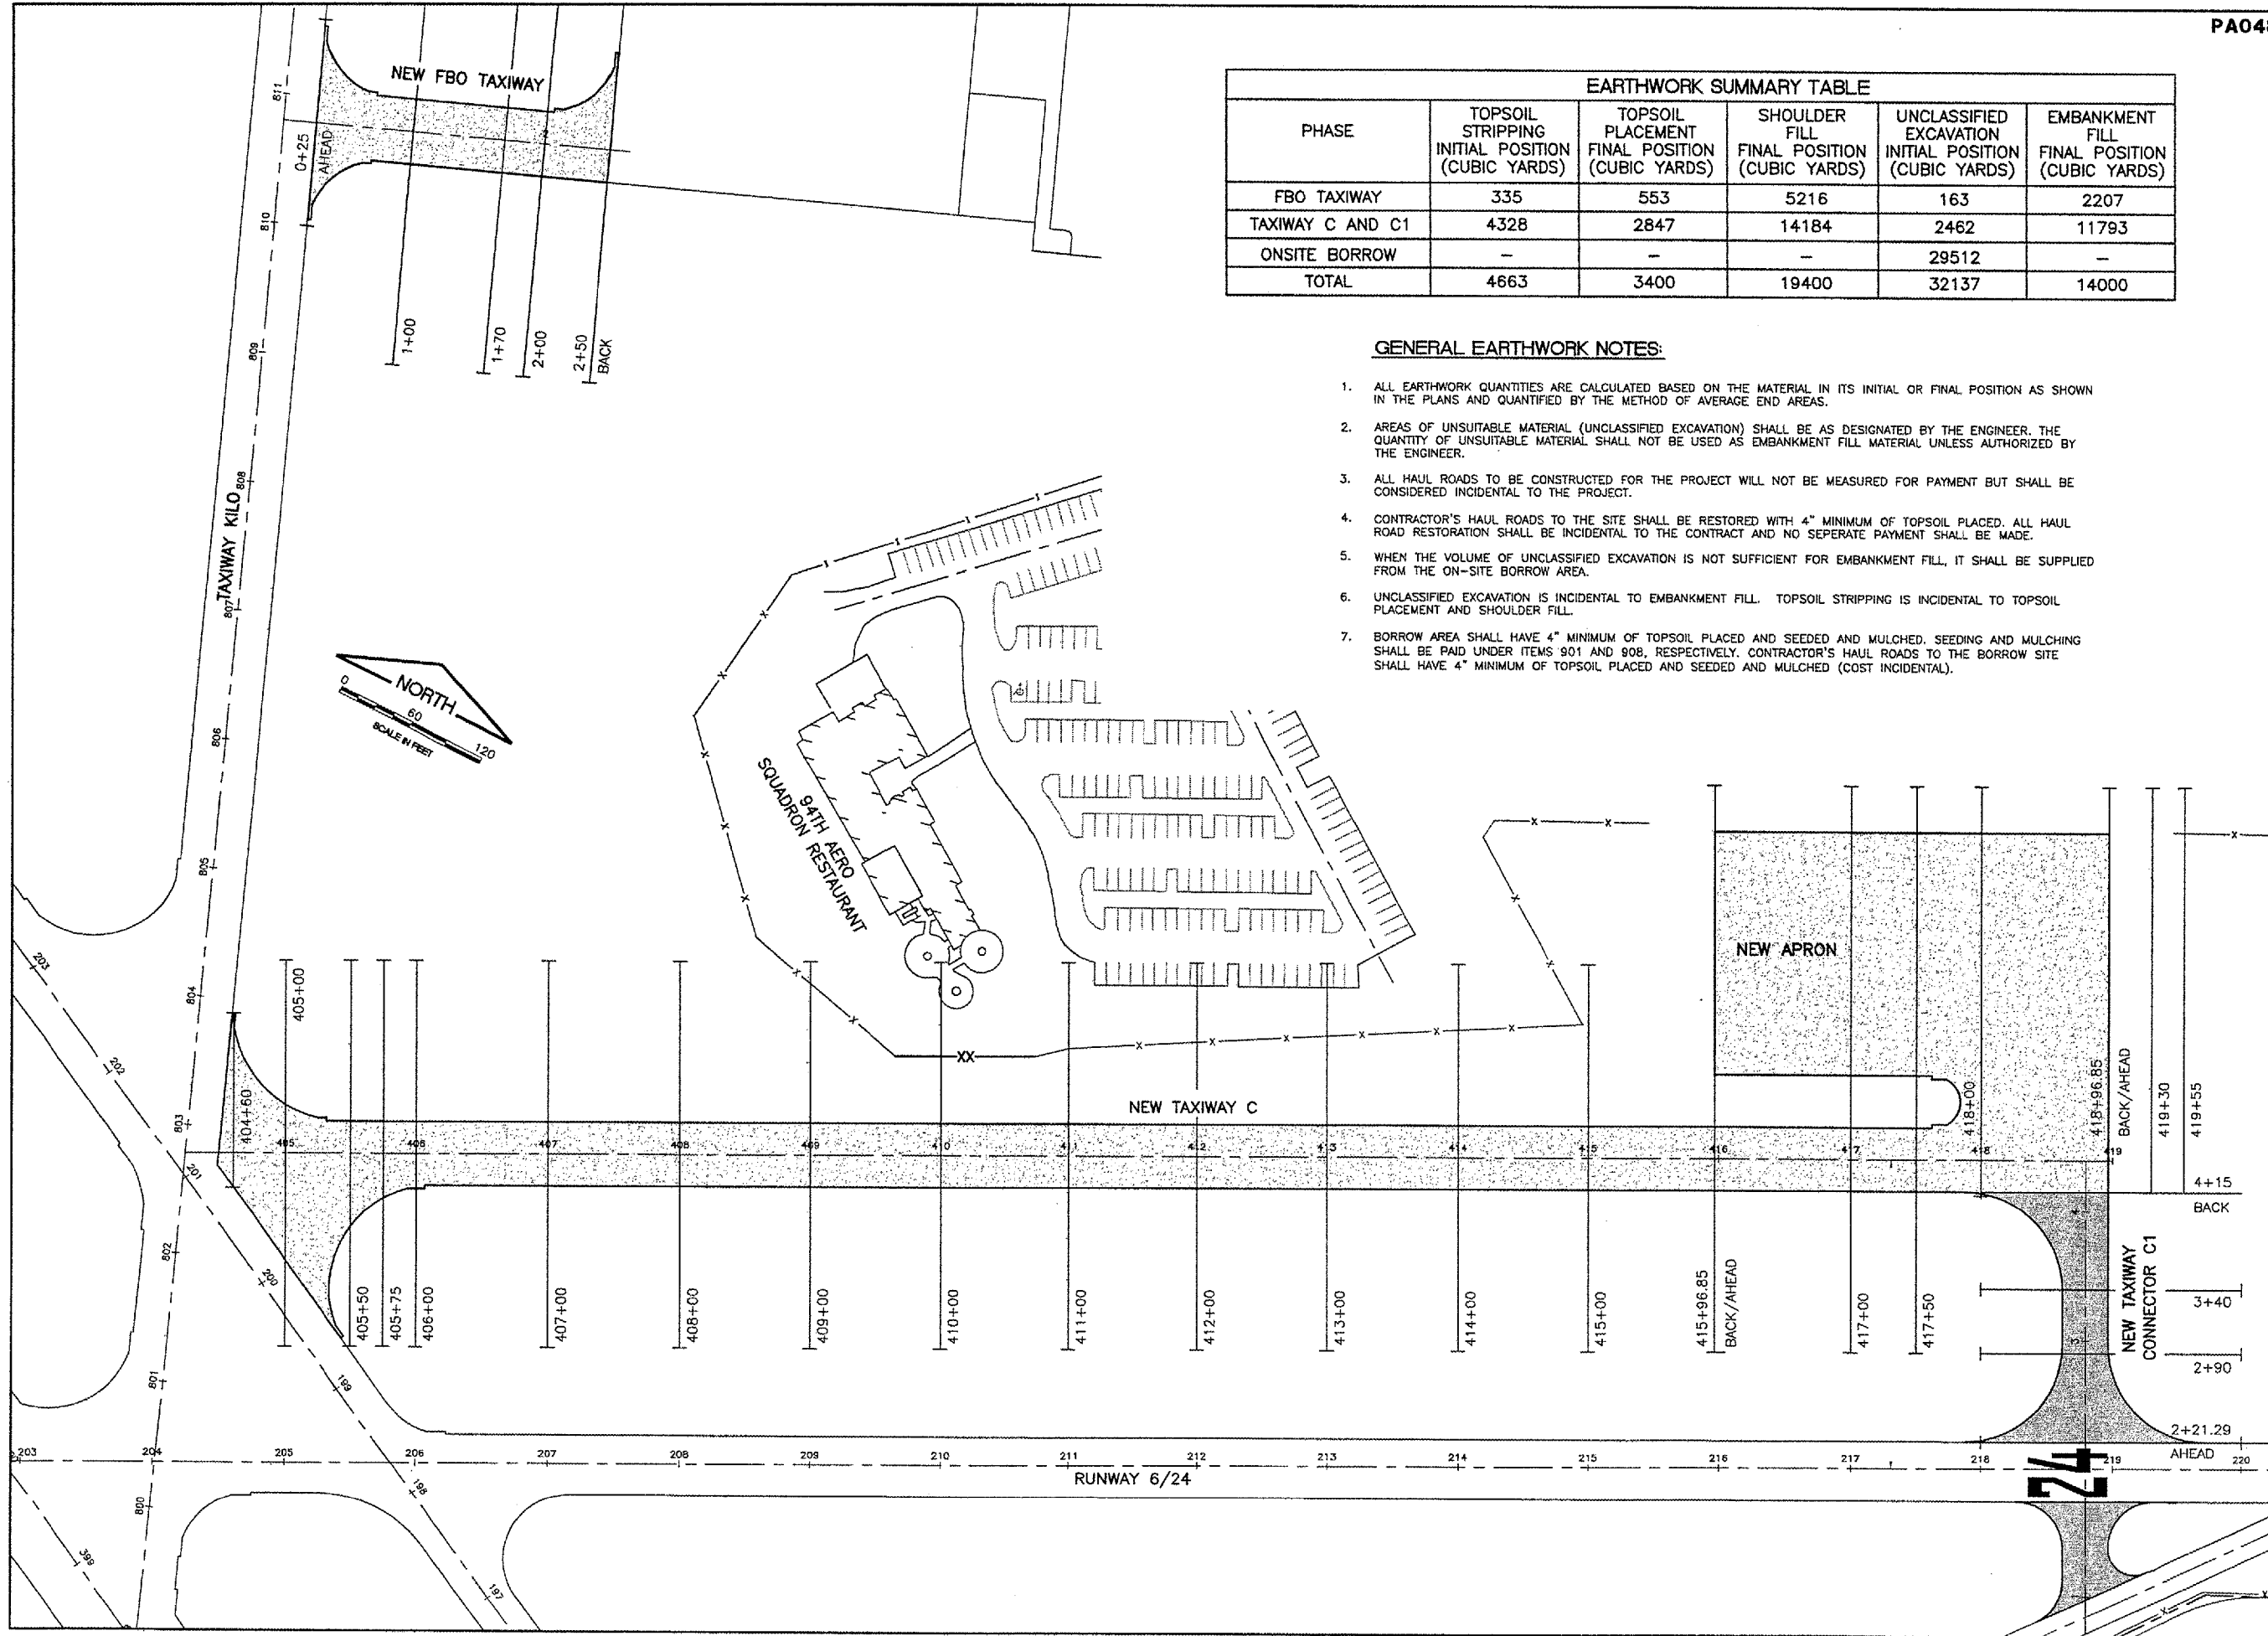

PALWAUKEE MUNICIPAL AIRPORT
WHEELING/PROSPECT HEIGHTS, ILLINOIS
CONSTRUCT TAXIWAY CHARLIE AND EAST QUADRANT APRON
INDEX TO CROSS SECTIONS / EARTHWORK SUMMARY

© Copyright CMT, Inc.
CMT
 CRAWFORD, MURPHY & TILLY, INC.
 CONSULTING ENGINEERS
 License No. 184-000615

DESIGN BY:	JRL
DRAWN BY:	JRO
CHECKED BY:	
APPROVED BY:	
DATE:	06/24/05
JOB No:	04290-03
ILLINOIS PROJECT:	PWK-3481
A.I.P. PROJECT:	3-17-0018-BXX
SHEET	33 OF 38 SHEETS