
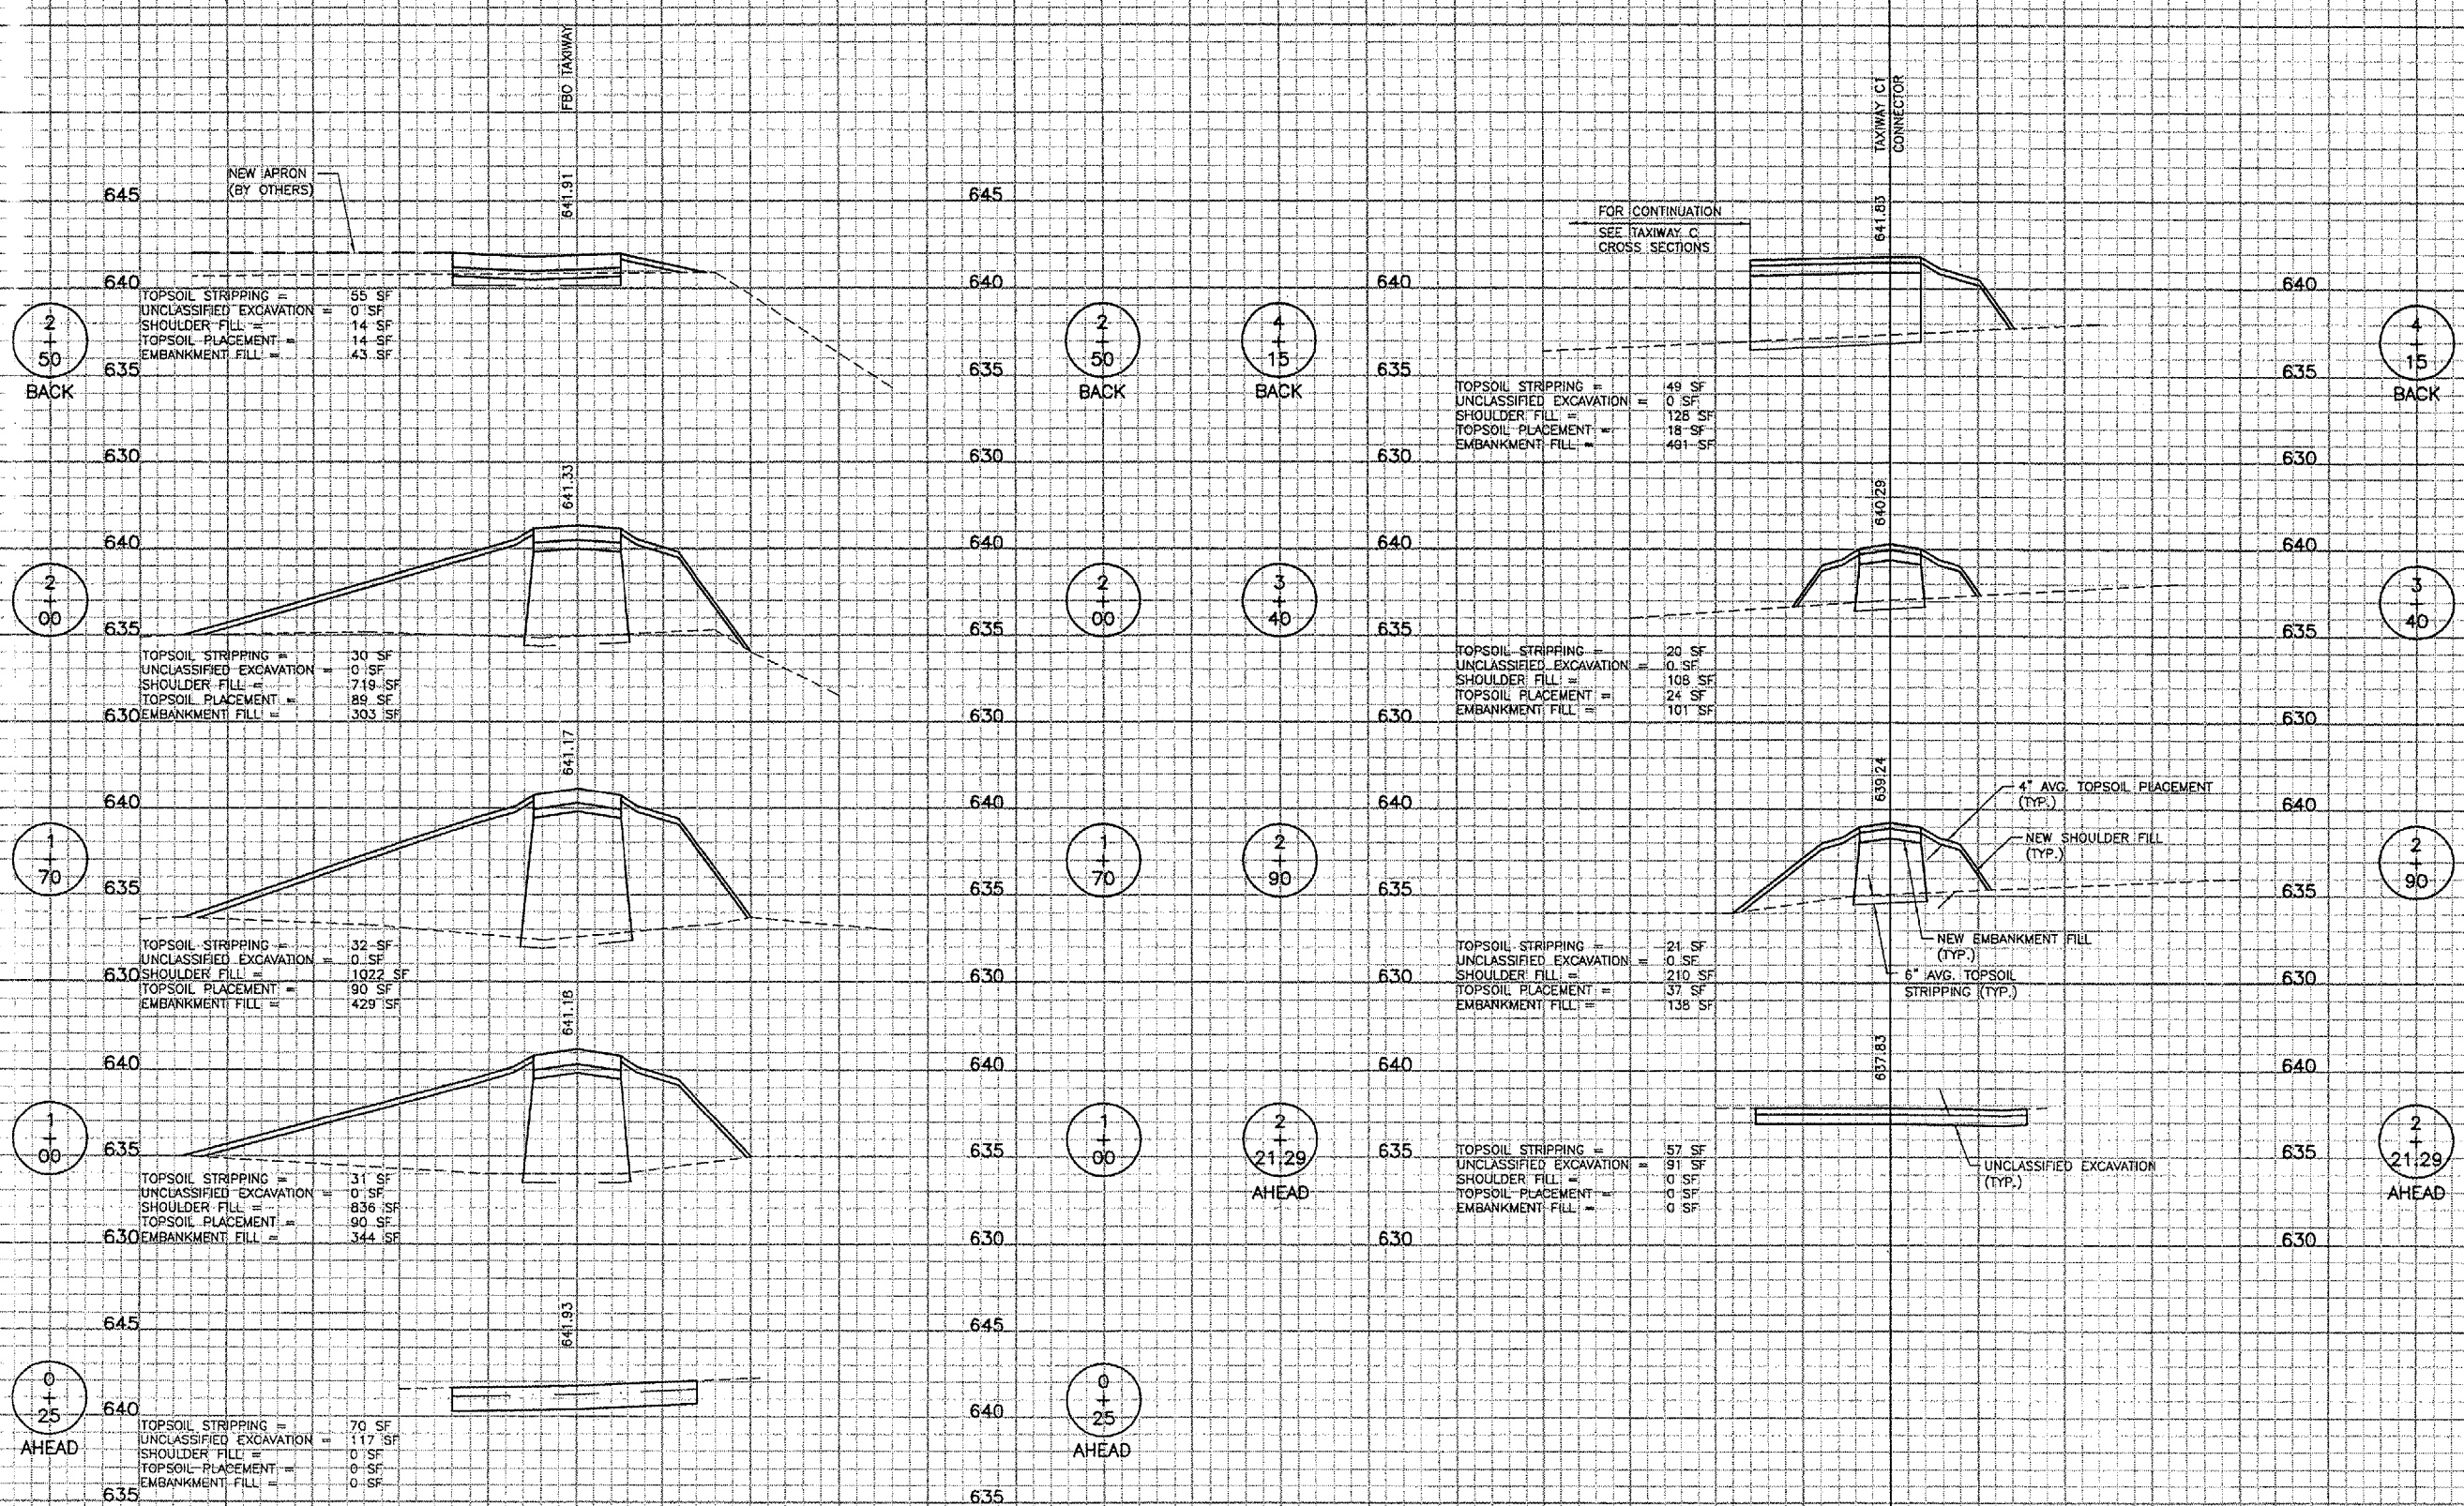


300 250 200 150 100 50 0 50 100 150 200 250 300 300 250 200 150 100 50 0 50 100 150 200 250 300

PA048
 PATH: K:\Palwaukee\0429003\Draw
 FILE: rc006001.dwg
 UPDATE BY: johse
 SURVEY BOOK #
 XREF DWG:
 XREF DWG:
 DATE: Thu 6/16/05 2:46pm

REVISIONS		
NUMBER	BY	DATE

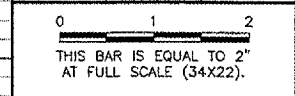

**PALWUKEE MUNICIPAL AIRPORT
 WHEELING/PROSPECT HEIGHTS, ILLINOIS**

**CONSTRUCT TAXIWAY CHARLIE AND EAST QUADRANT APRON
 CROSS SECTIONS
 FBO TAXIWAY AND TAXIWAY C1**

© Copyright CMT, Inc.

CMT
 CRAWFORD, MURPHY & TILLY, INC.
 CONSULTING ENGINEERS
 License No. 084-000633

DESIGN BY:	JRL / ARM
DRAWN BY:	JRO/JLR
CHECKED BY:	
APPROVED BY:	
DATE:	06/24/05
JOB No:	04290-03
ILLINOIS PROJECT:	PWK-3481
A.I.P. PROJECT:	3-17-0018-BXX
SHEET	36 OF 38 SHEETS

300 250 200 150 100 50 0 50 100 150 200 250 300 300 250 200 150 100 50 0 50 100 150 200 250 300