

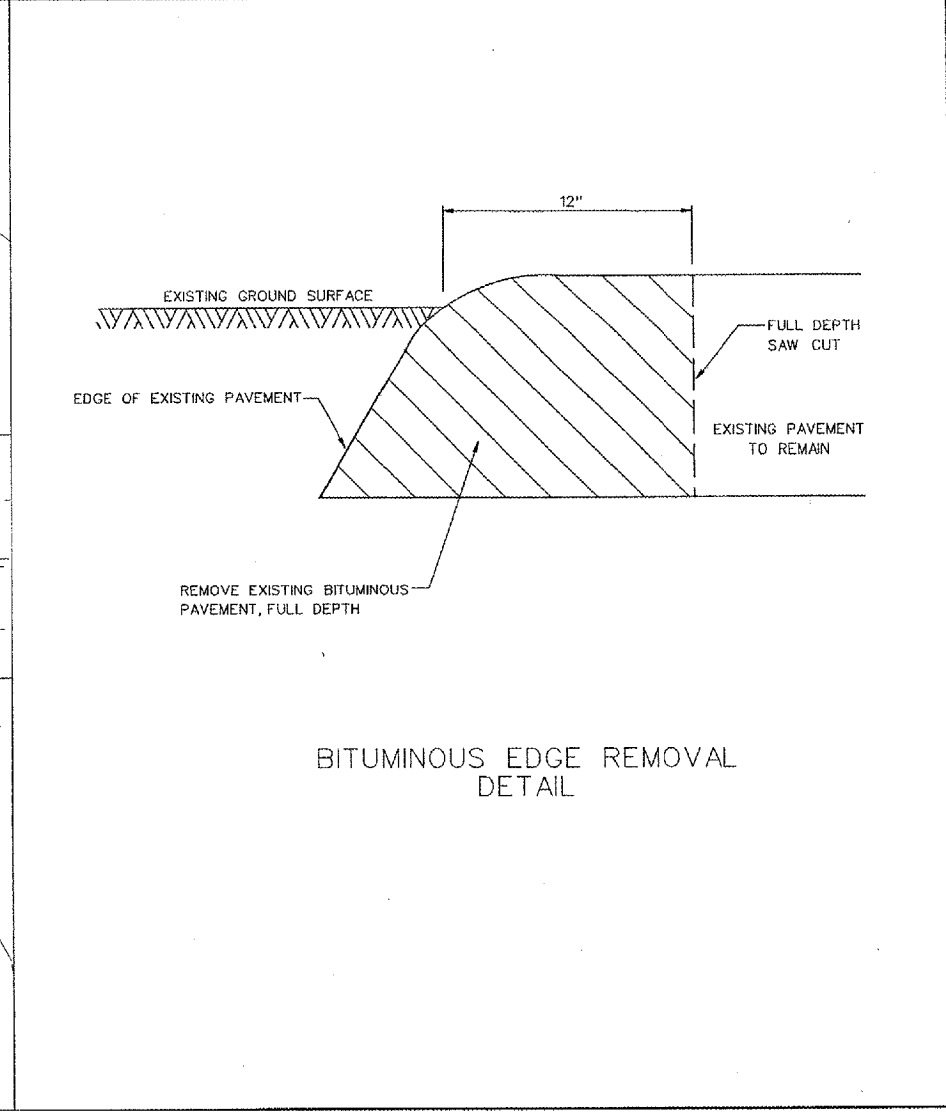
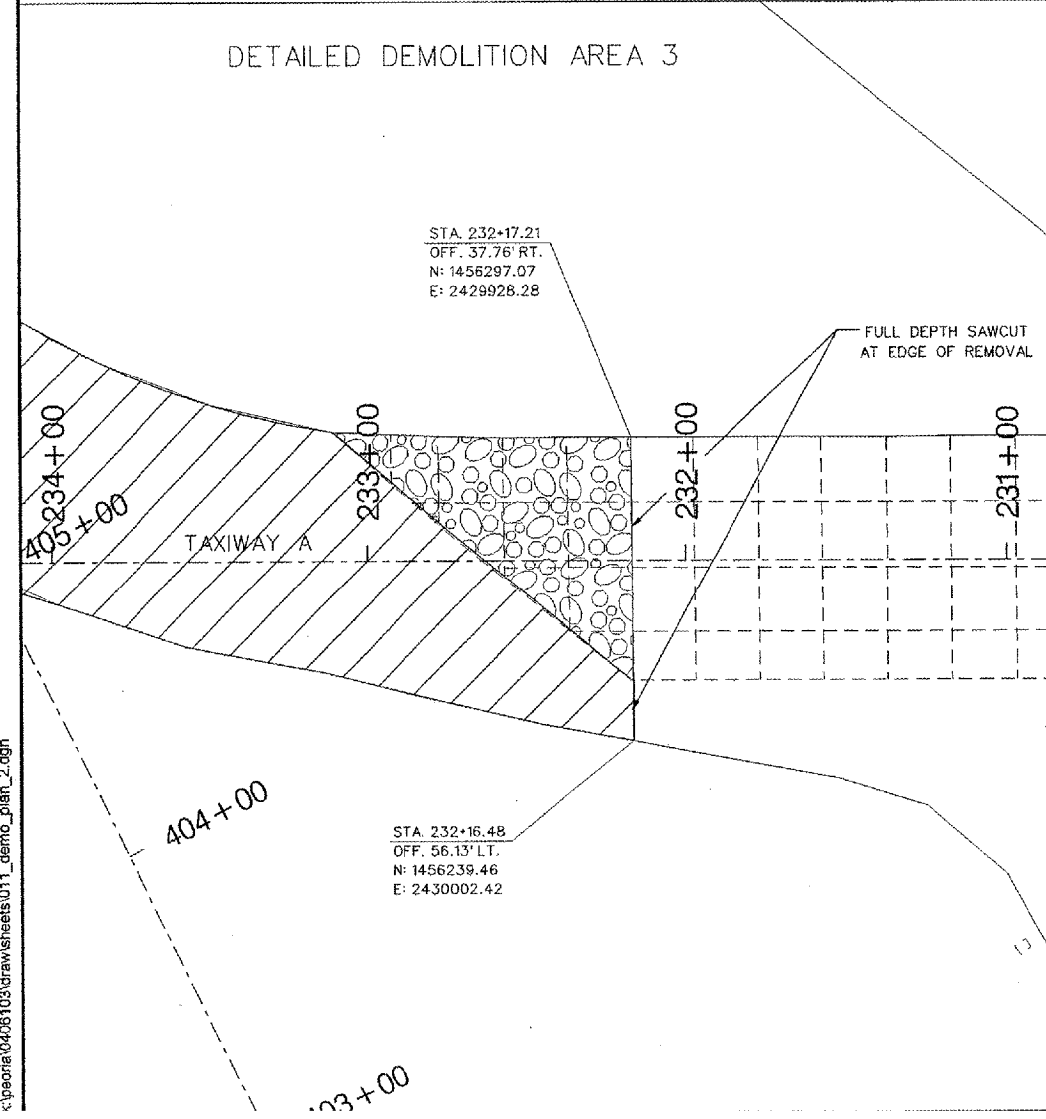


REVISIONS		
NUMBER	BY	DATE

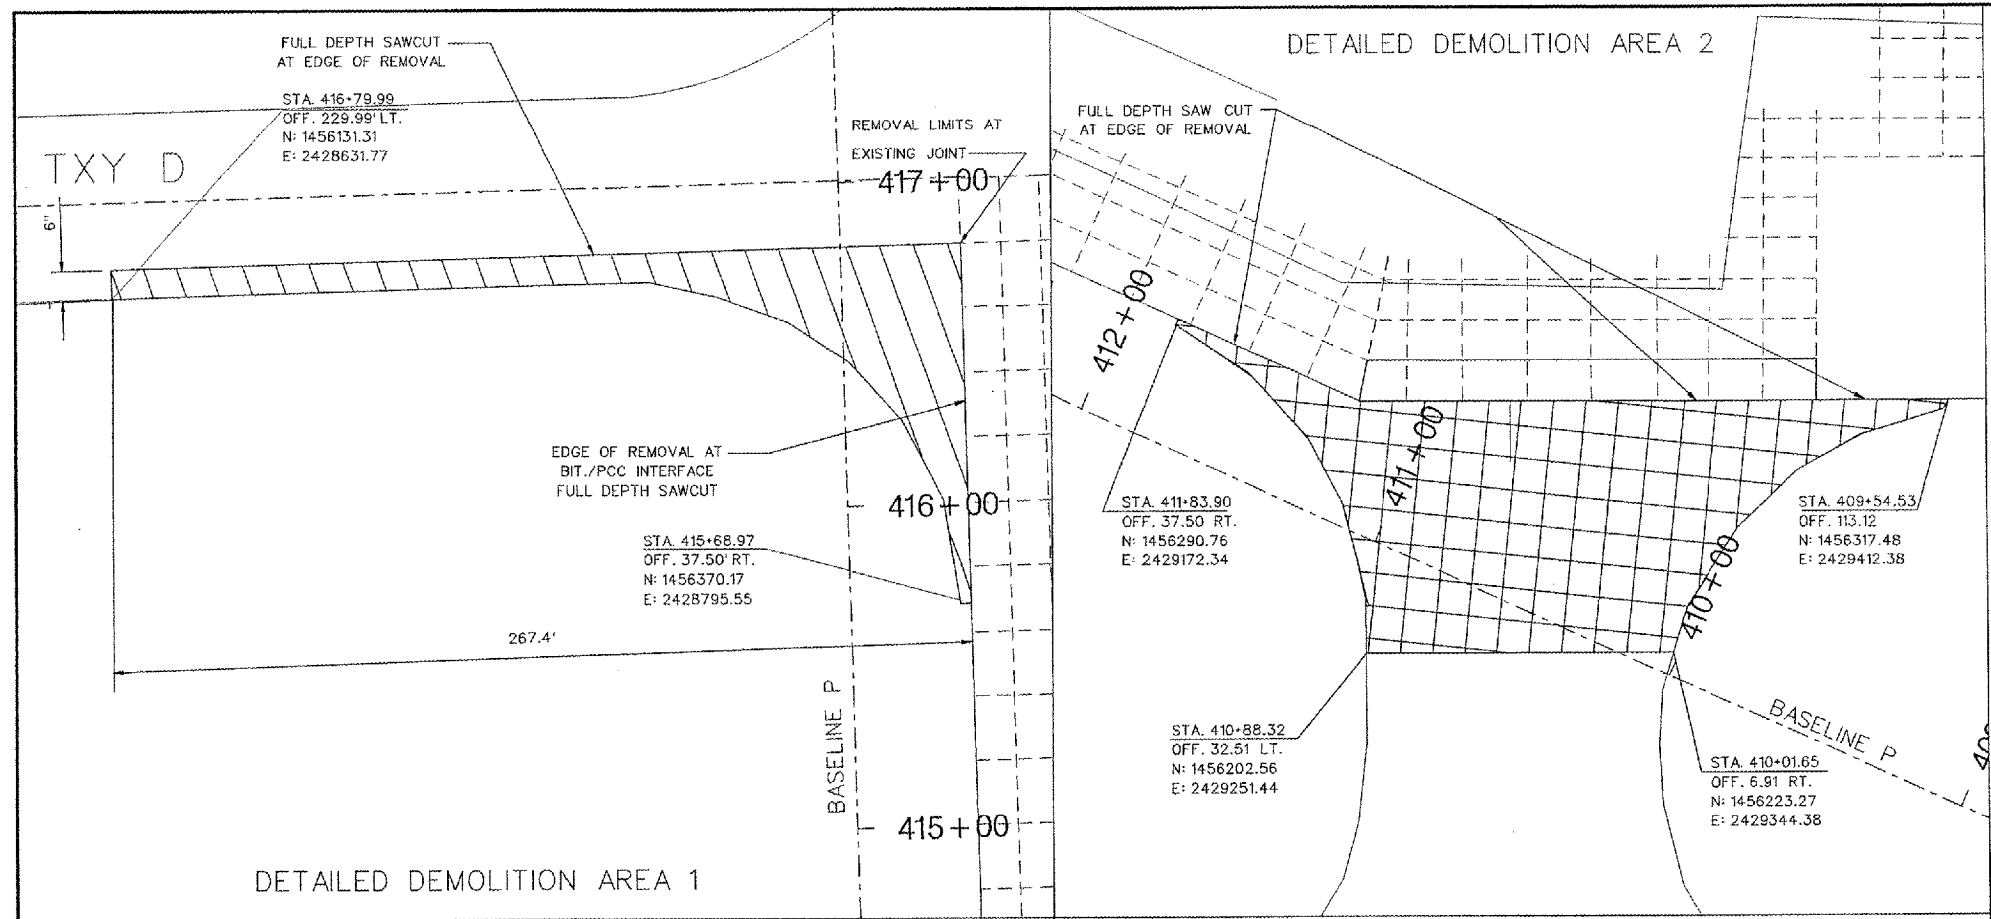

RELOCATE TAXIWAY A FROM MID-FIELD INTERSECTION

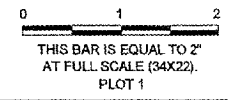

IL PROJECT: PIA-3343
AIP PROJ: 3-17-0080-XX

FILE: k:\peoria\0406103\drawsheets\011_demo_plan_2.dgn
DESIGN BY: TCS
DRAWN BY: CAG
CHECKED BY: TCS
APPROVED BY: CET
DATE: JUNE 24, 2005
JOB No: 04061-03

DEMOLITION PLAN DETAILS

06/23/2005 k:\peoria\0406103\drawsheets\011_demo_plan_2.dgn