

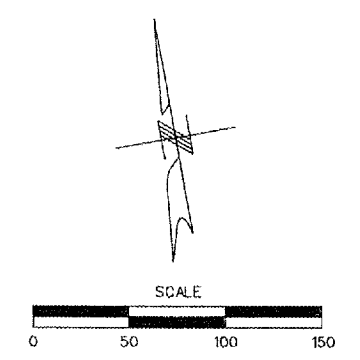
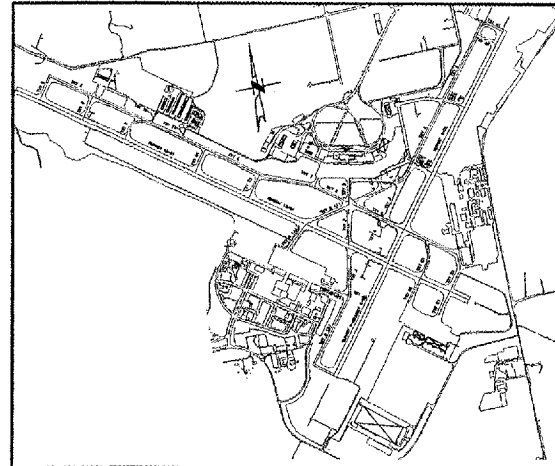


REVISIONS		
NUMBER	BY	DATE


0 1 2
 THIS BAR IS EQUAL TO 2'
 AT FULL SCALE (34X22).
 PLOT 1

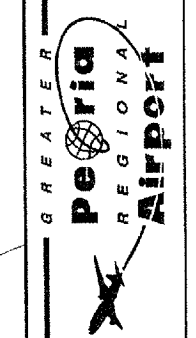

LEGEND
 652.00 EXISTING SPOT ELEVATION
 652.00 PROPOSED SPOT ELEVATION

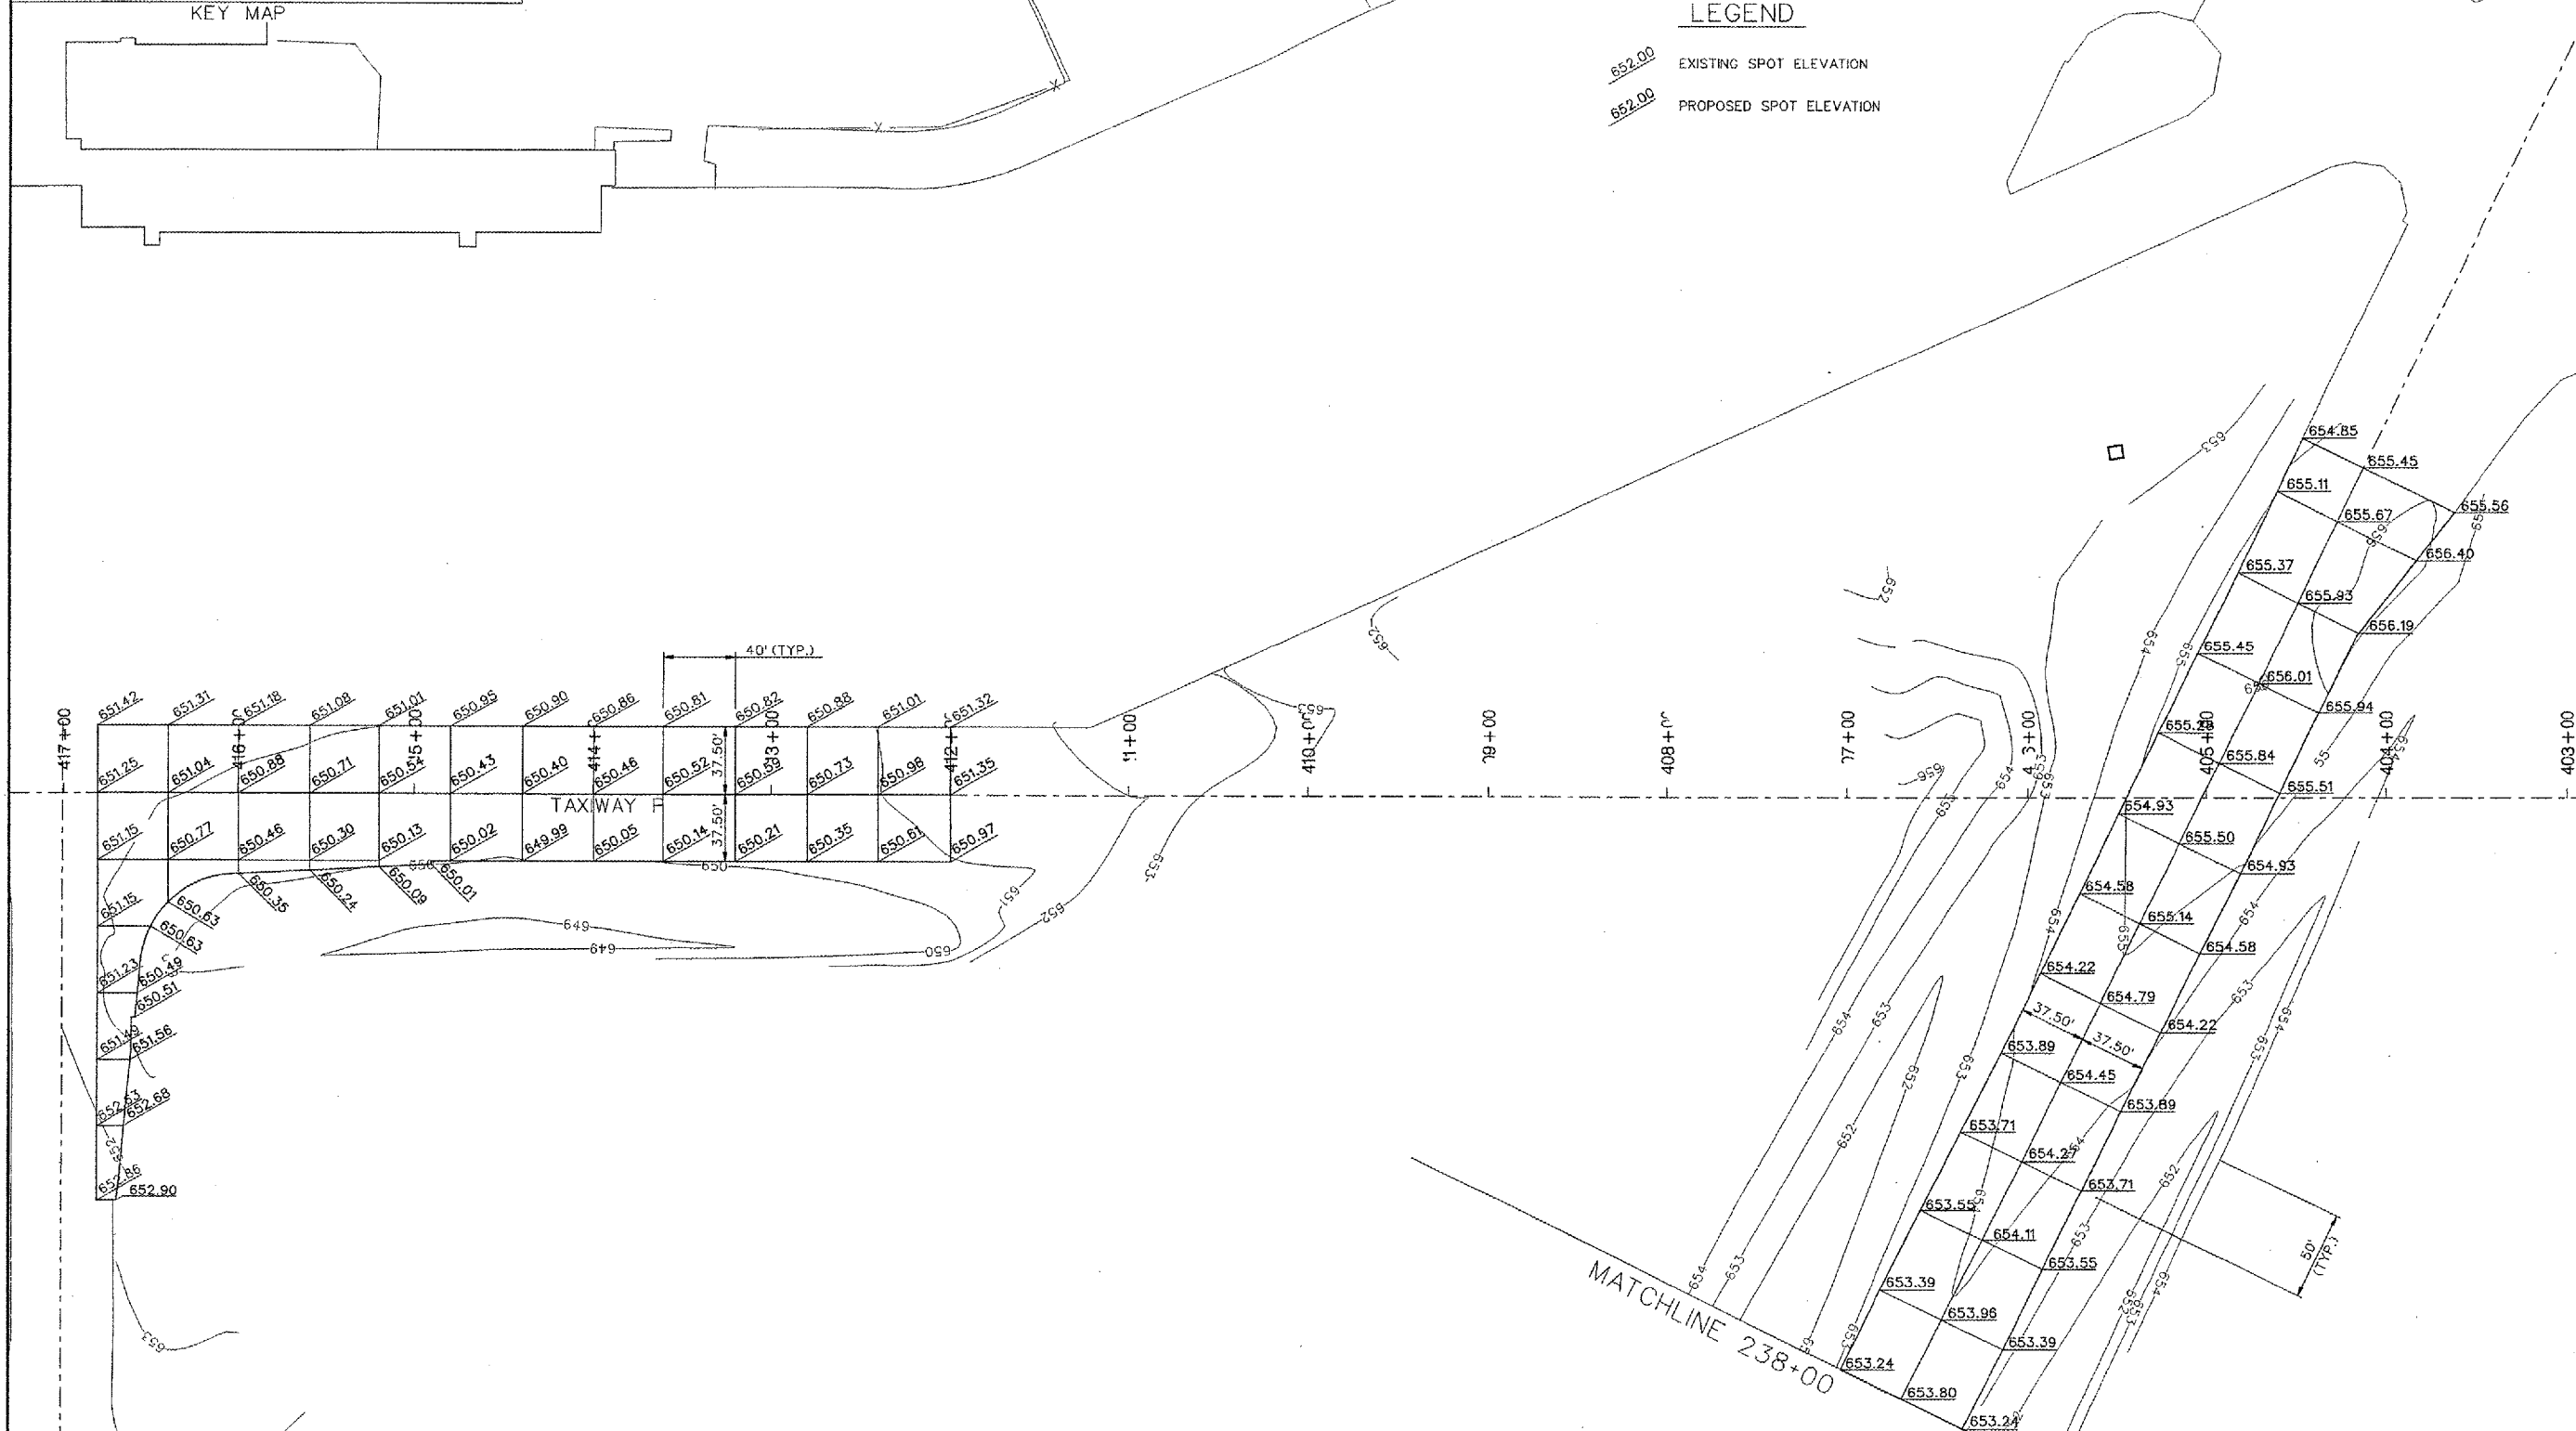

**RELOCATE TAXIWAY A FROM
 MID-FIELD INTERSECTION**

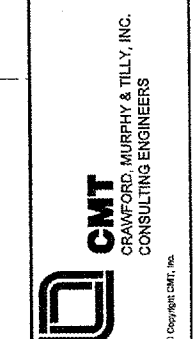

IL PROJECT: PIA-3343 AIP PROJ: 3-17-0080-XX
FILE: k:\peoria\0406103\drawsheets\017_staking_pla
DESIGN BY:
DRAWN BY:
CHECKED BY:
APPROVED BY:
DATE: JUNE 24, 2005
JOB No: 04061-03
STAKING PLAN SHEET 1 OF 2
SHEET 17 OF 43 SHEETS

06/23/2005
 k:\peoria\0406103\drawsheets\017_staking_plan_1.dgn