

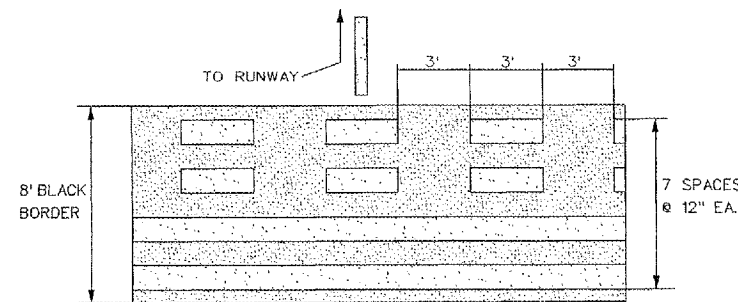


REVISIONS		
NUMBER	BY	DATE


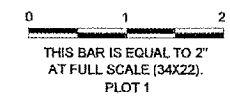


NOTE: HOLD MARKINGS SHALL BE PAINTED YELLOW

HOLD LINE MARKING  
N.T.S.

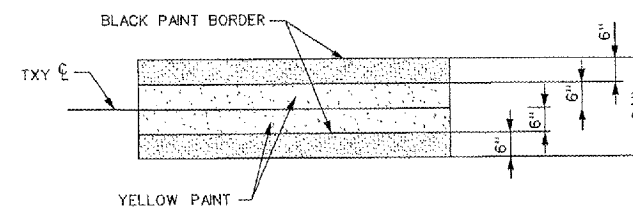


TAXIWAY CENTERLINE MARKING  
N.T.S.

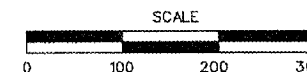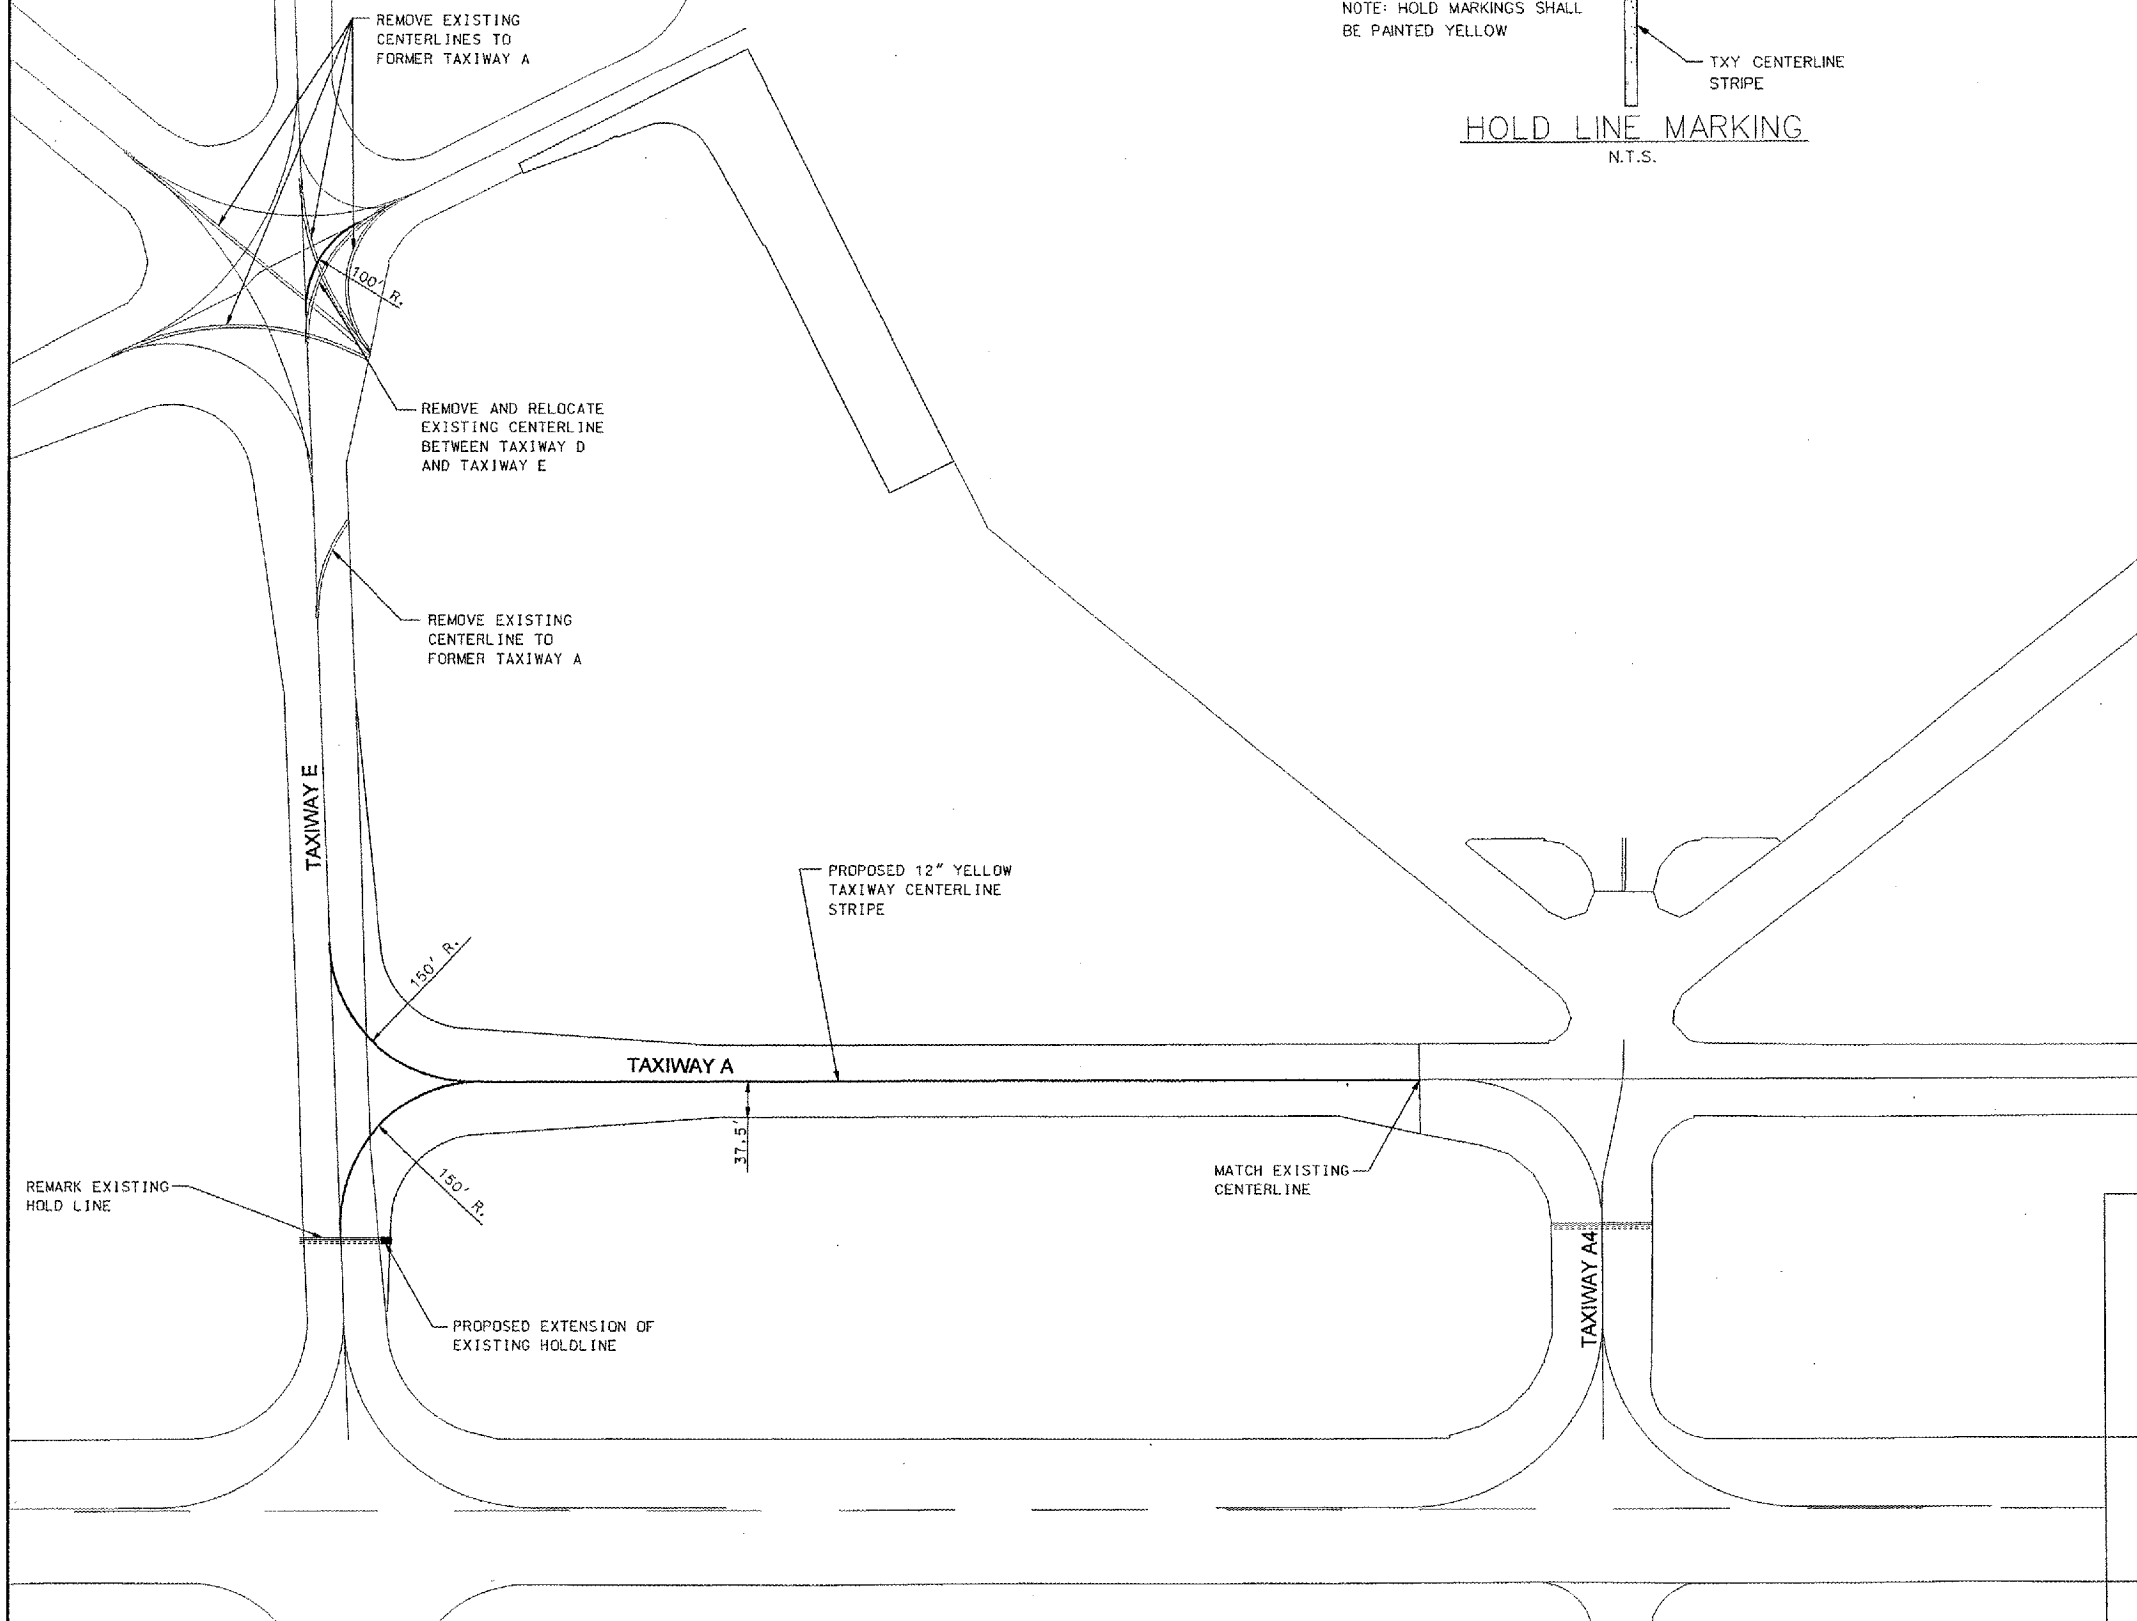

LEGEND

- PROPOSED MARKING
- EXISTING MARKING TO REMAIN
- EXISTING MARKING TO BE REMOVED

KEY MAP

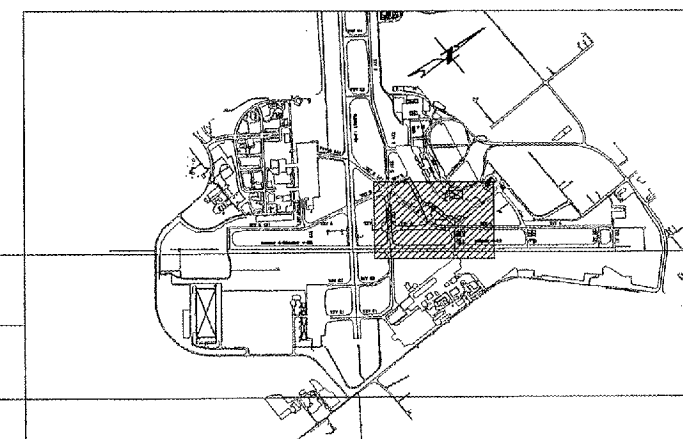

RELOCATE TAXIWAY A FROM MID-FIELD INTERSECTION

CMT  
CRAWFORD, MURPHY & TILLY, INC.  
CONSULTING ENGINEERS



IL PROJECT: PIA-3343  
AIP PROJ: 3-17-0080-XX

FILE: k:\peoria\0406103\draw\sheet\026\_prop.mxd

DESIGN BY: TCS

DRAWN BY: CAG

CHECKED BY: TCS

APPROVED BY: CET

DATE: JUNE 24, 2006

JOB No: 04061-03

PROPOSED MARKING  
PLAN

SHEET 26 OF 43 SHEETS