



06/23/2005
 k:\peoria\0+06103\draw_sheets\035_37_xsec_o_sheets.dgn

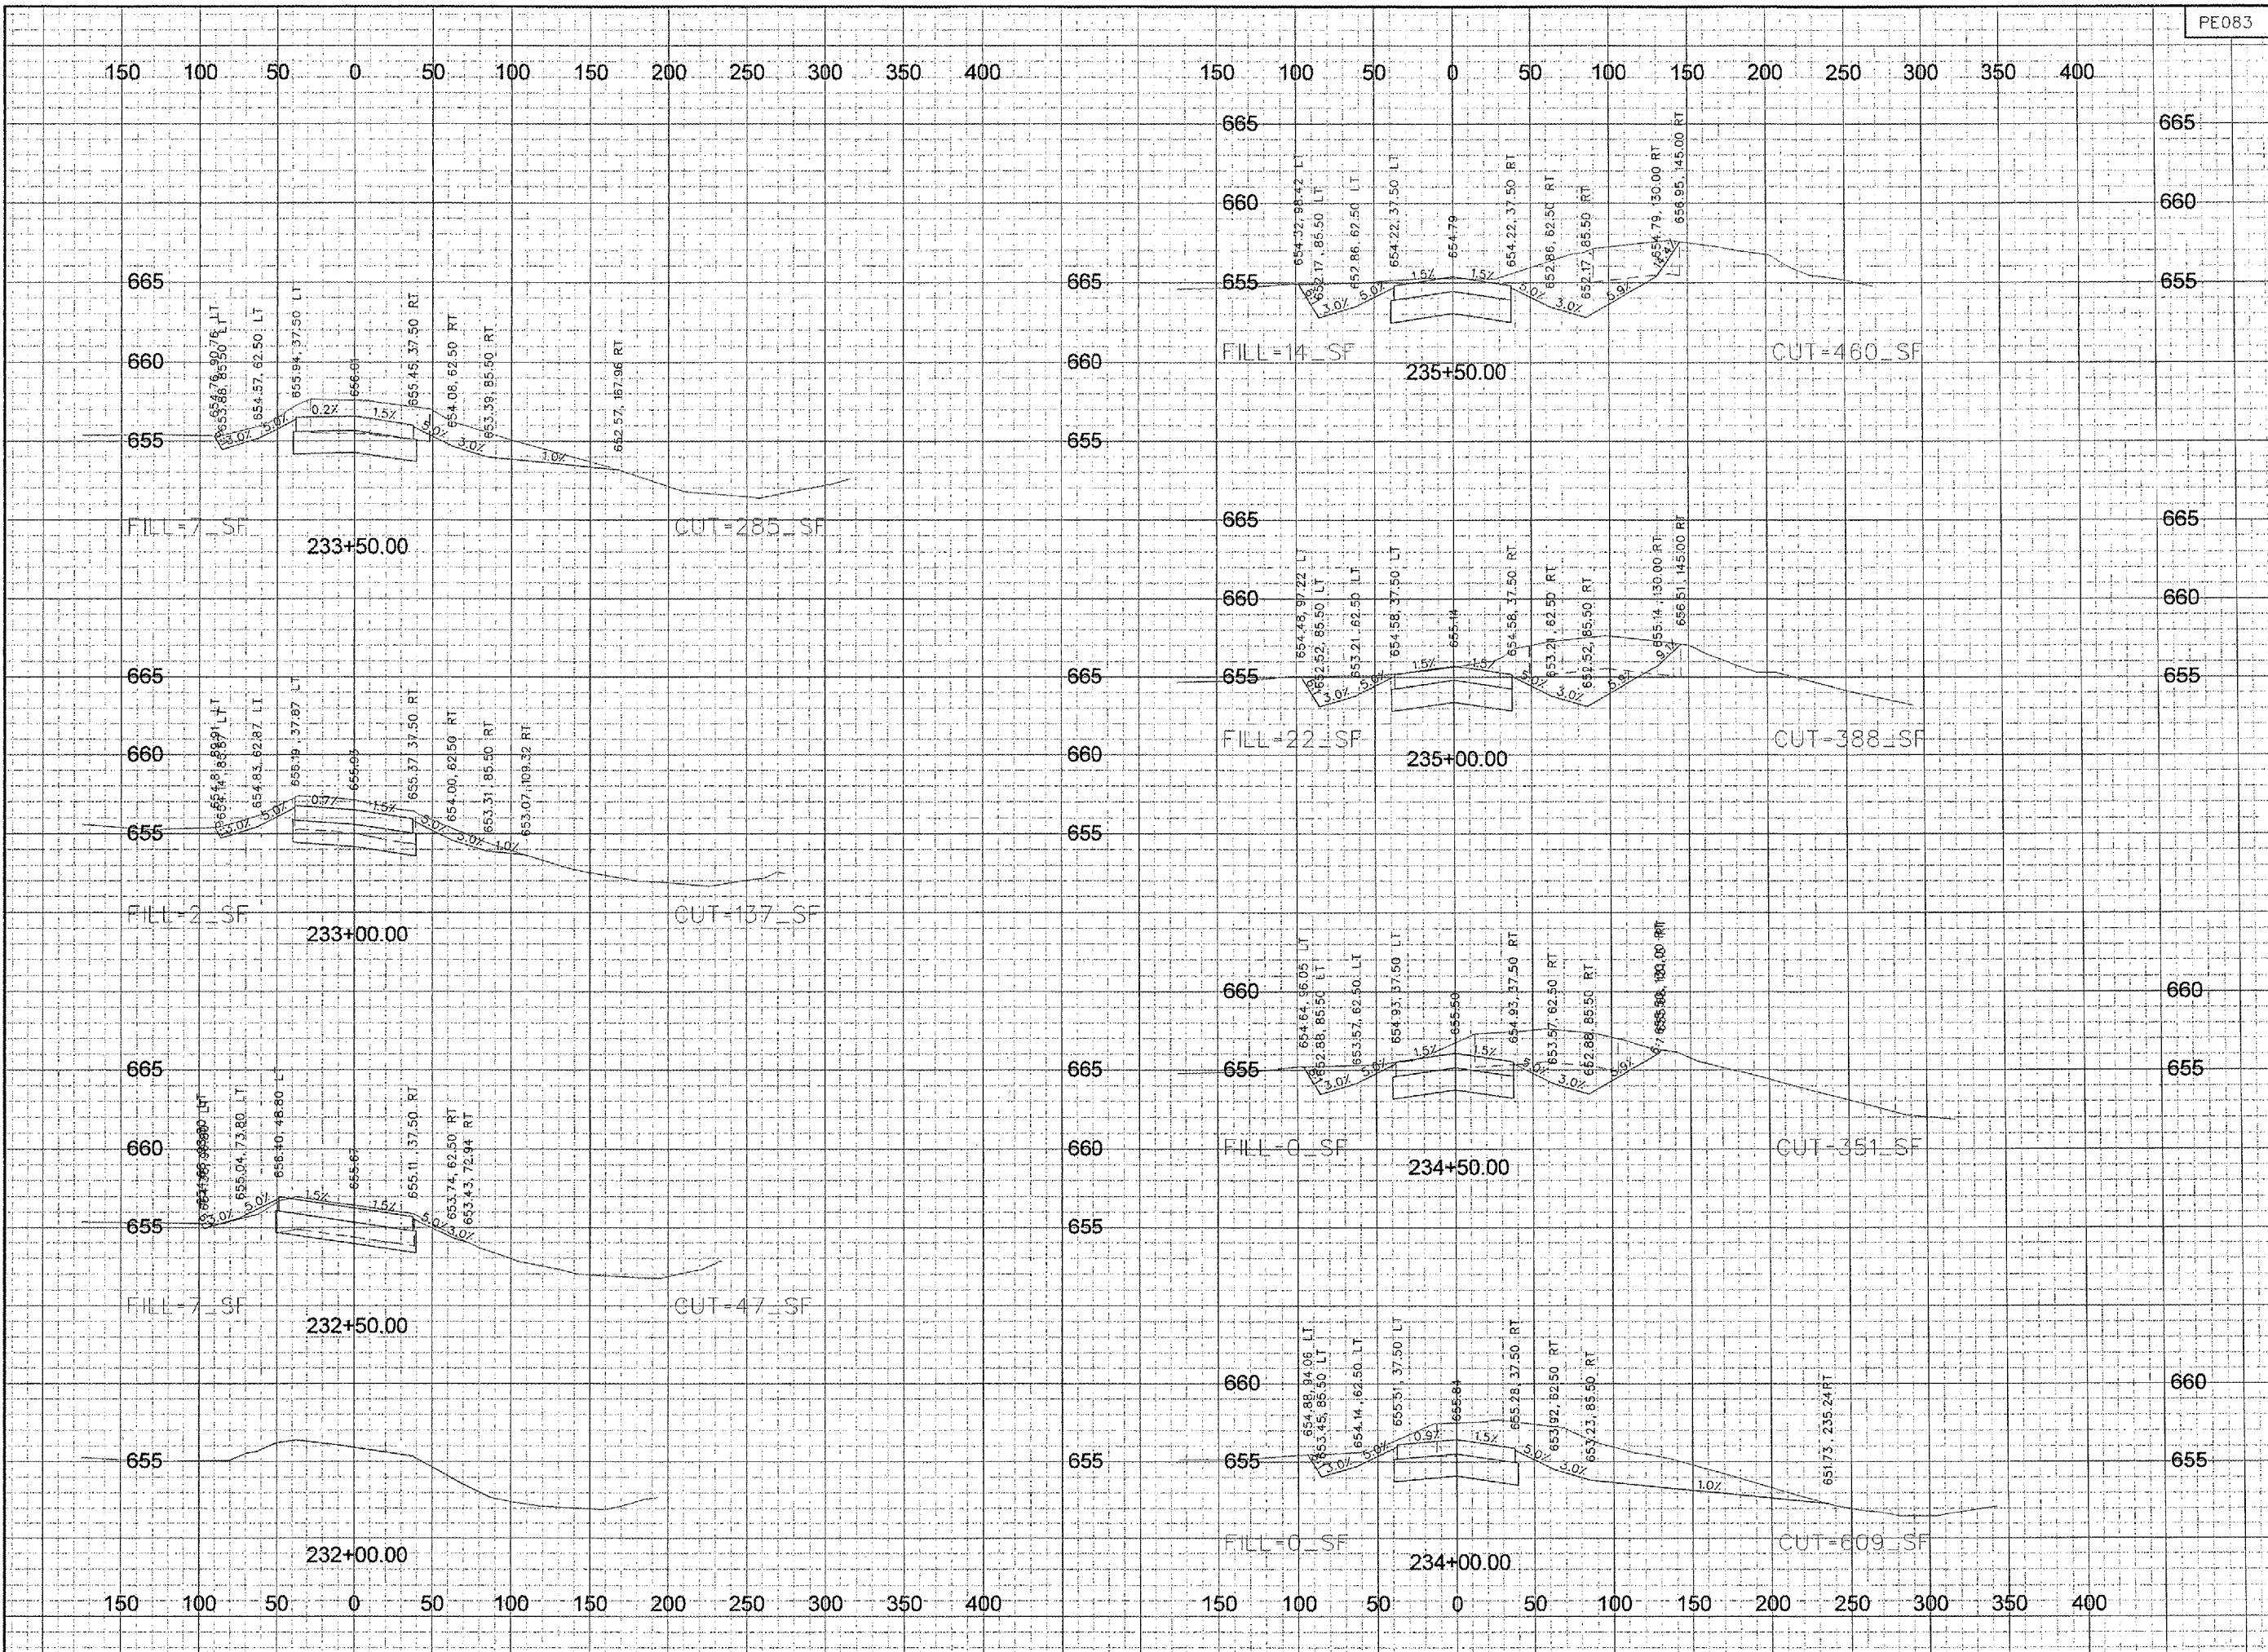


PE083

REVISIONS		
NUMBER	BY	DATE

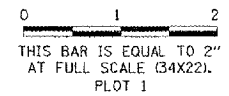

RELOCATE TAXIWAY A FROM
 MID-FIELD INTERSECTION

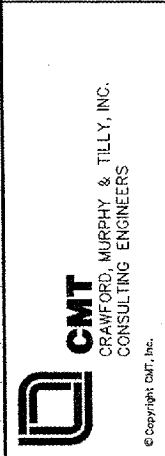

FILE:	
DESIGN BY:	BWG
DRAWN BY:	CAG
CHECKED BY:	JHD
APPROVED BY:	CET
DATE:	JULY 30, 2004
JOB No:	04061-03
CROSS SECTIONS TAXIWAY A SHEET 1 OF 4	
SHEET 35 OF 43 SHEETS	