
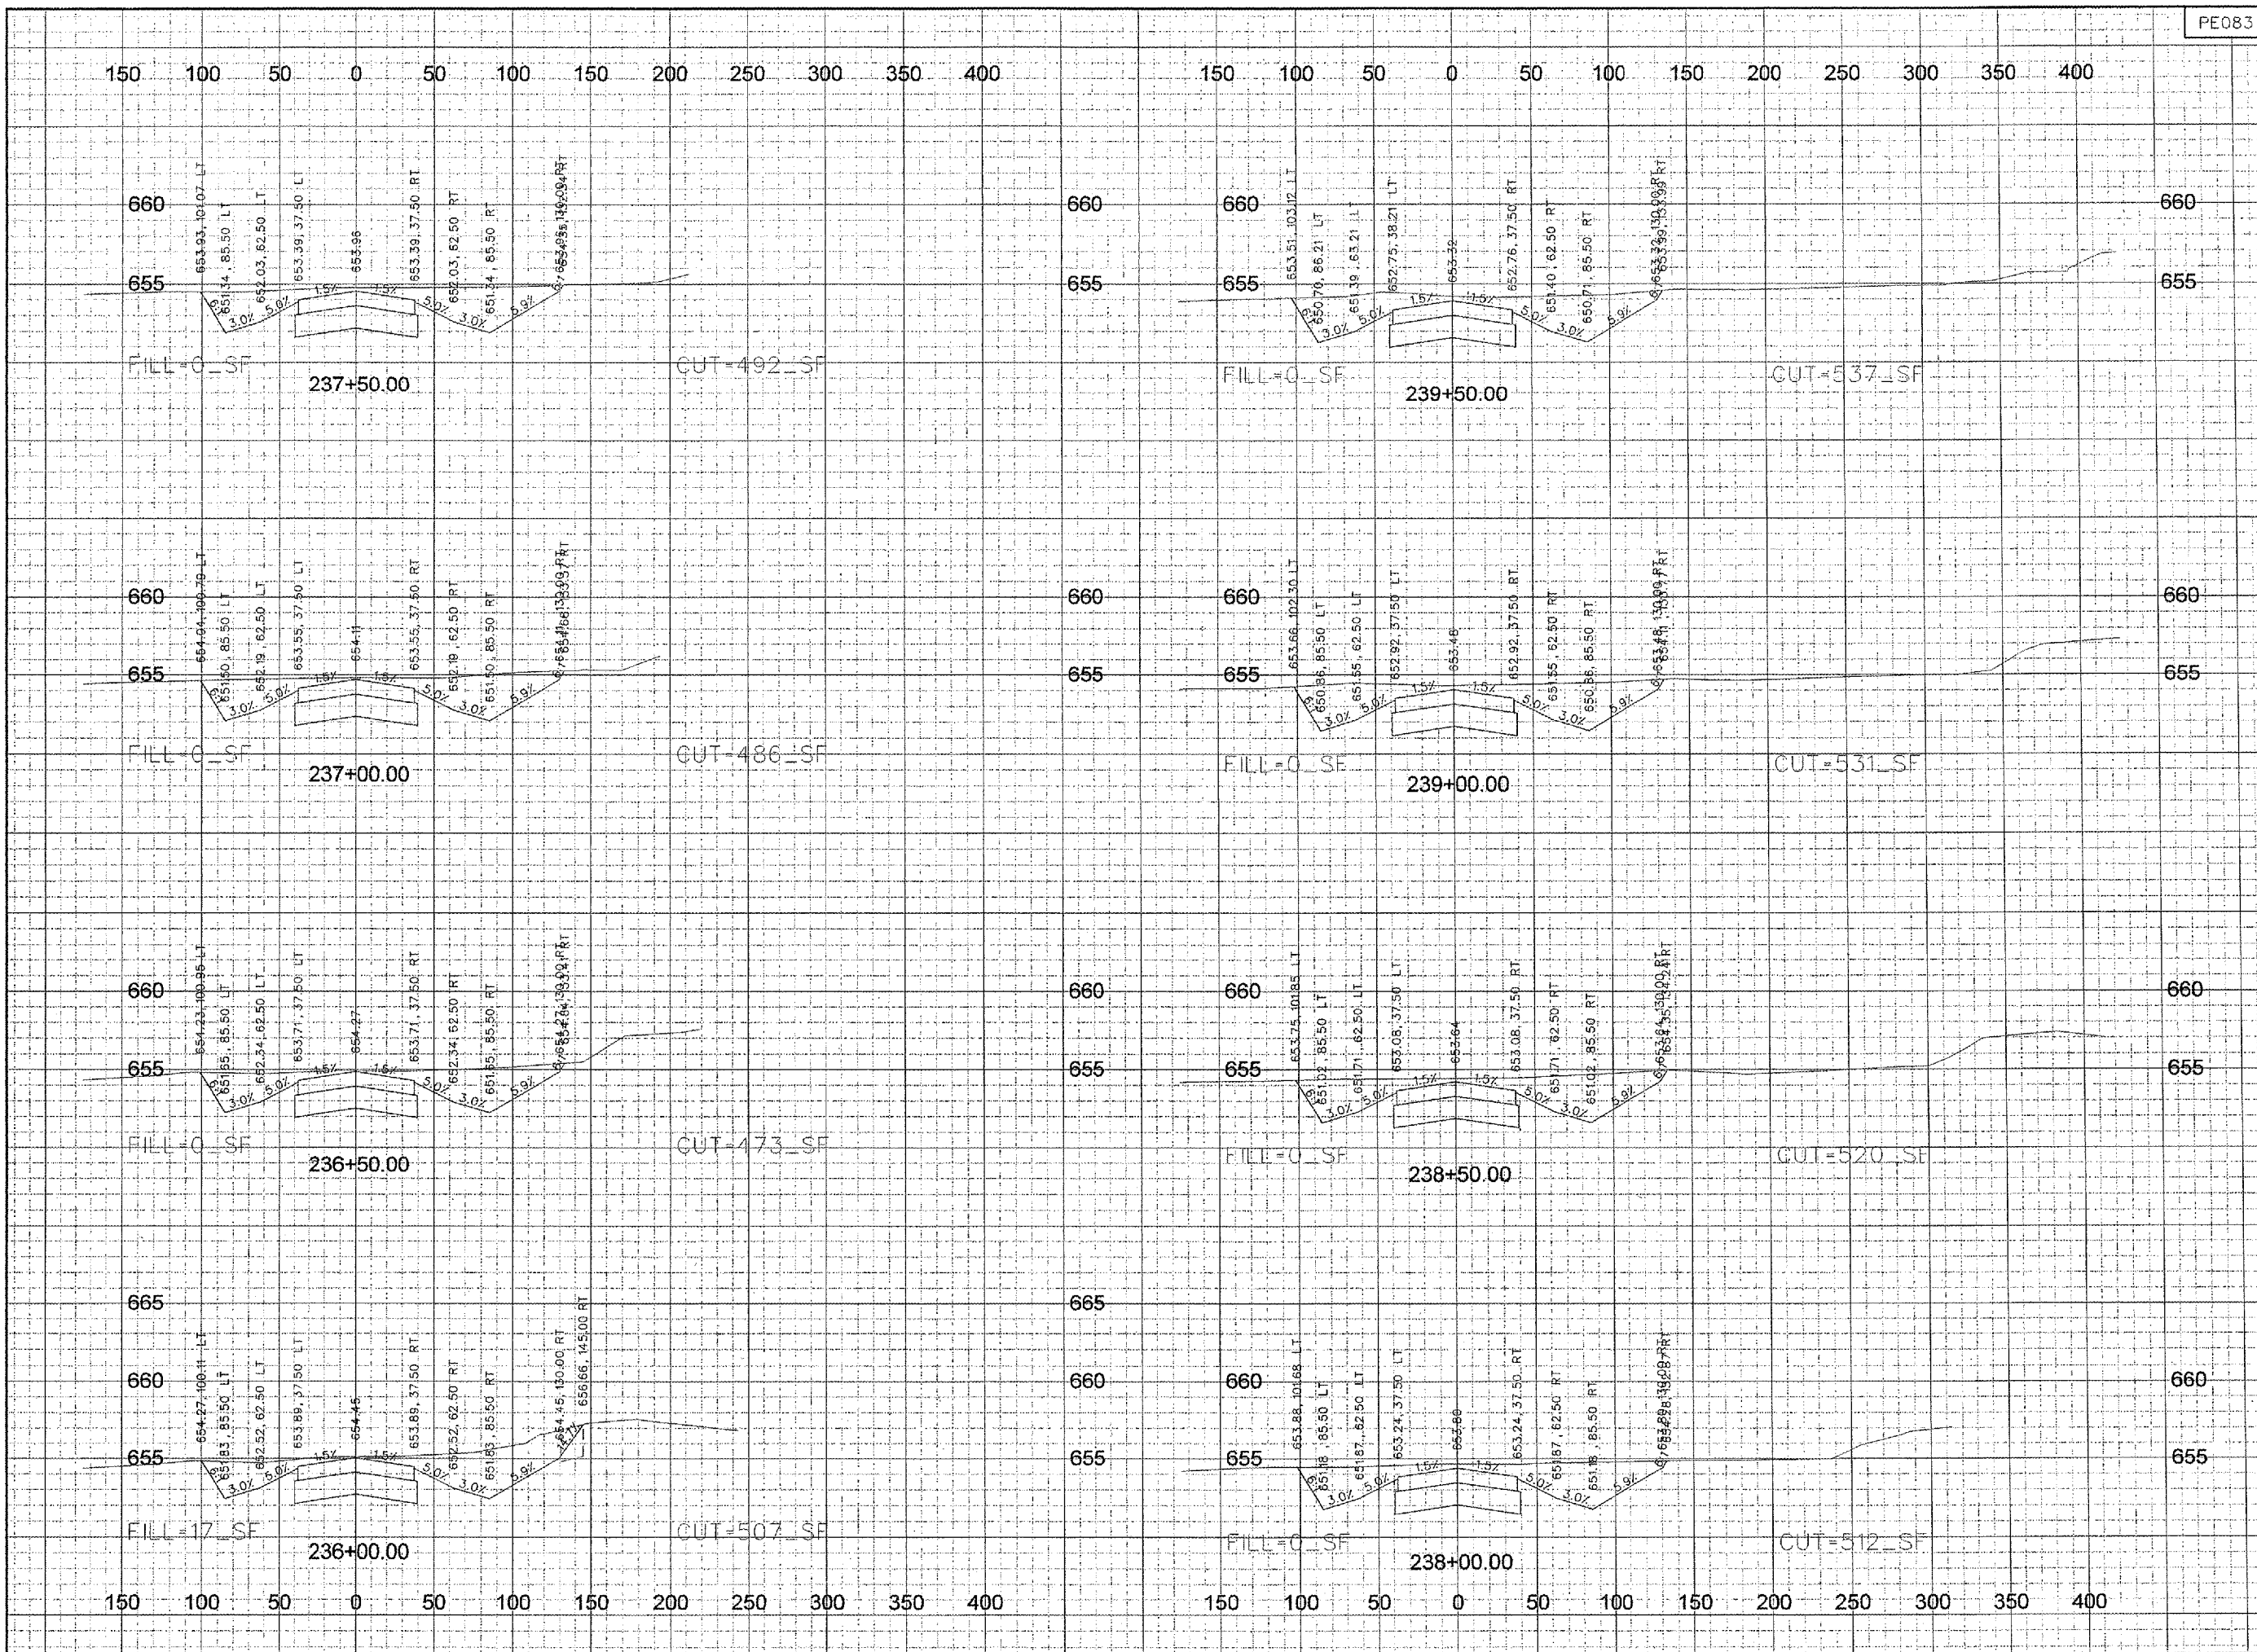


06/23/2005
 k:\people\0406103\draw\sheets\035_37_xsec_a_sheets.dgn

PE083

REVISIONS		
NUMBER	BY	DATE

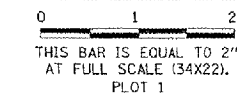

Greater Peoria Regional Airport

RELOCATE TAXIWAY A FROM
 MID-FIELD INTERSECTION

CMT
 CRAWFORD, MURPHY & TILLY, INC.
 CONSULTING ENGINEERS
© copyright CMT, Inc.

FILE:	
DESIGN BY:	BWG
DRAWN BY:	CAG
CHECKED BY:	JHD
APPROVED BY:	CET
DATE:	JULY 30, 2004
JOB No:	04061-03
CROSS SECTIONS TAXIWAY A SHEET 2 OF 4	
SHEET 36 OF 43 SHEETS	