


k:\peoria\0406103\draw\sheet\038_39_xsec_p_sheets.dgn

PE083

REVISIONS

NUMBER	BY	DATE

0 1 2
 THIS BAR IS EQUAL TO 2"
 AT FULL SCALE (34X22).
 PLOT 1

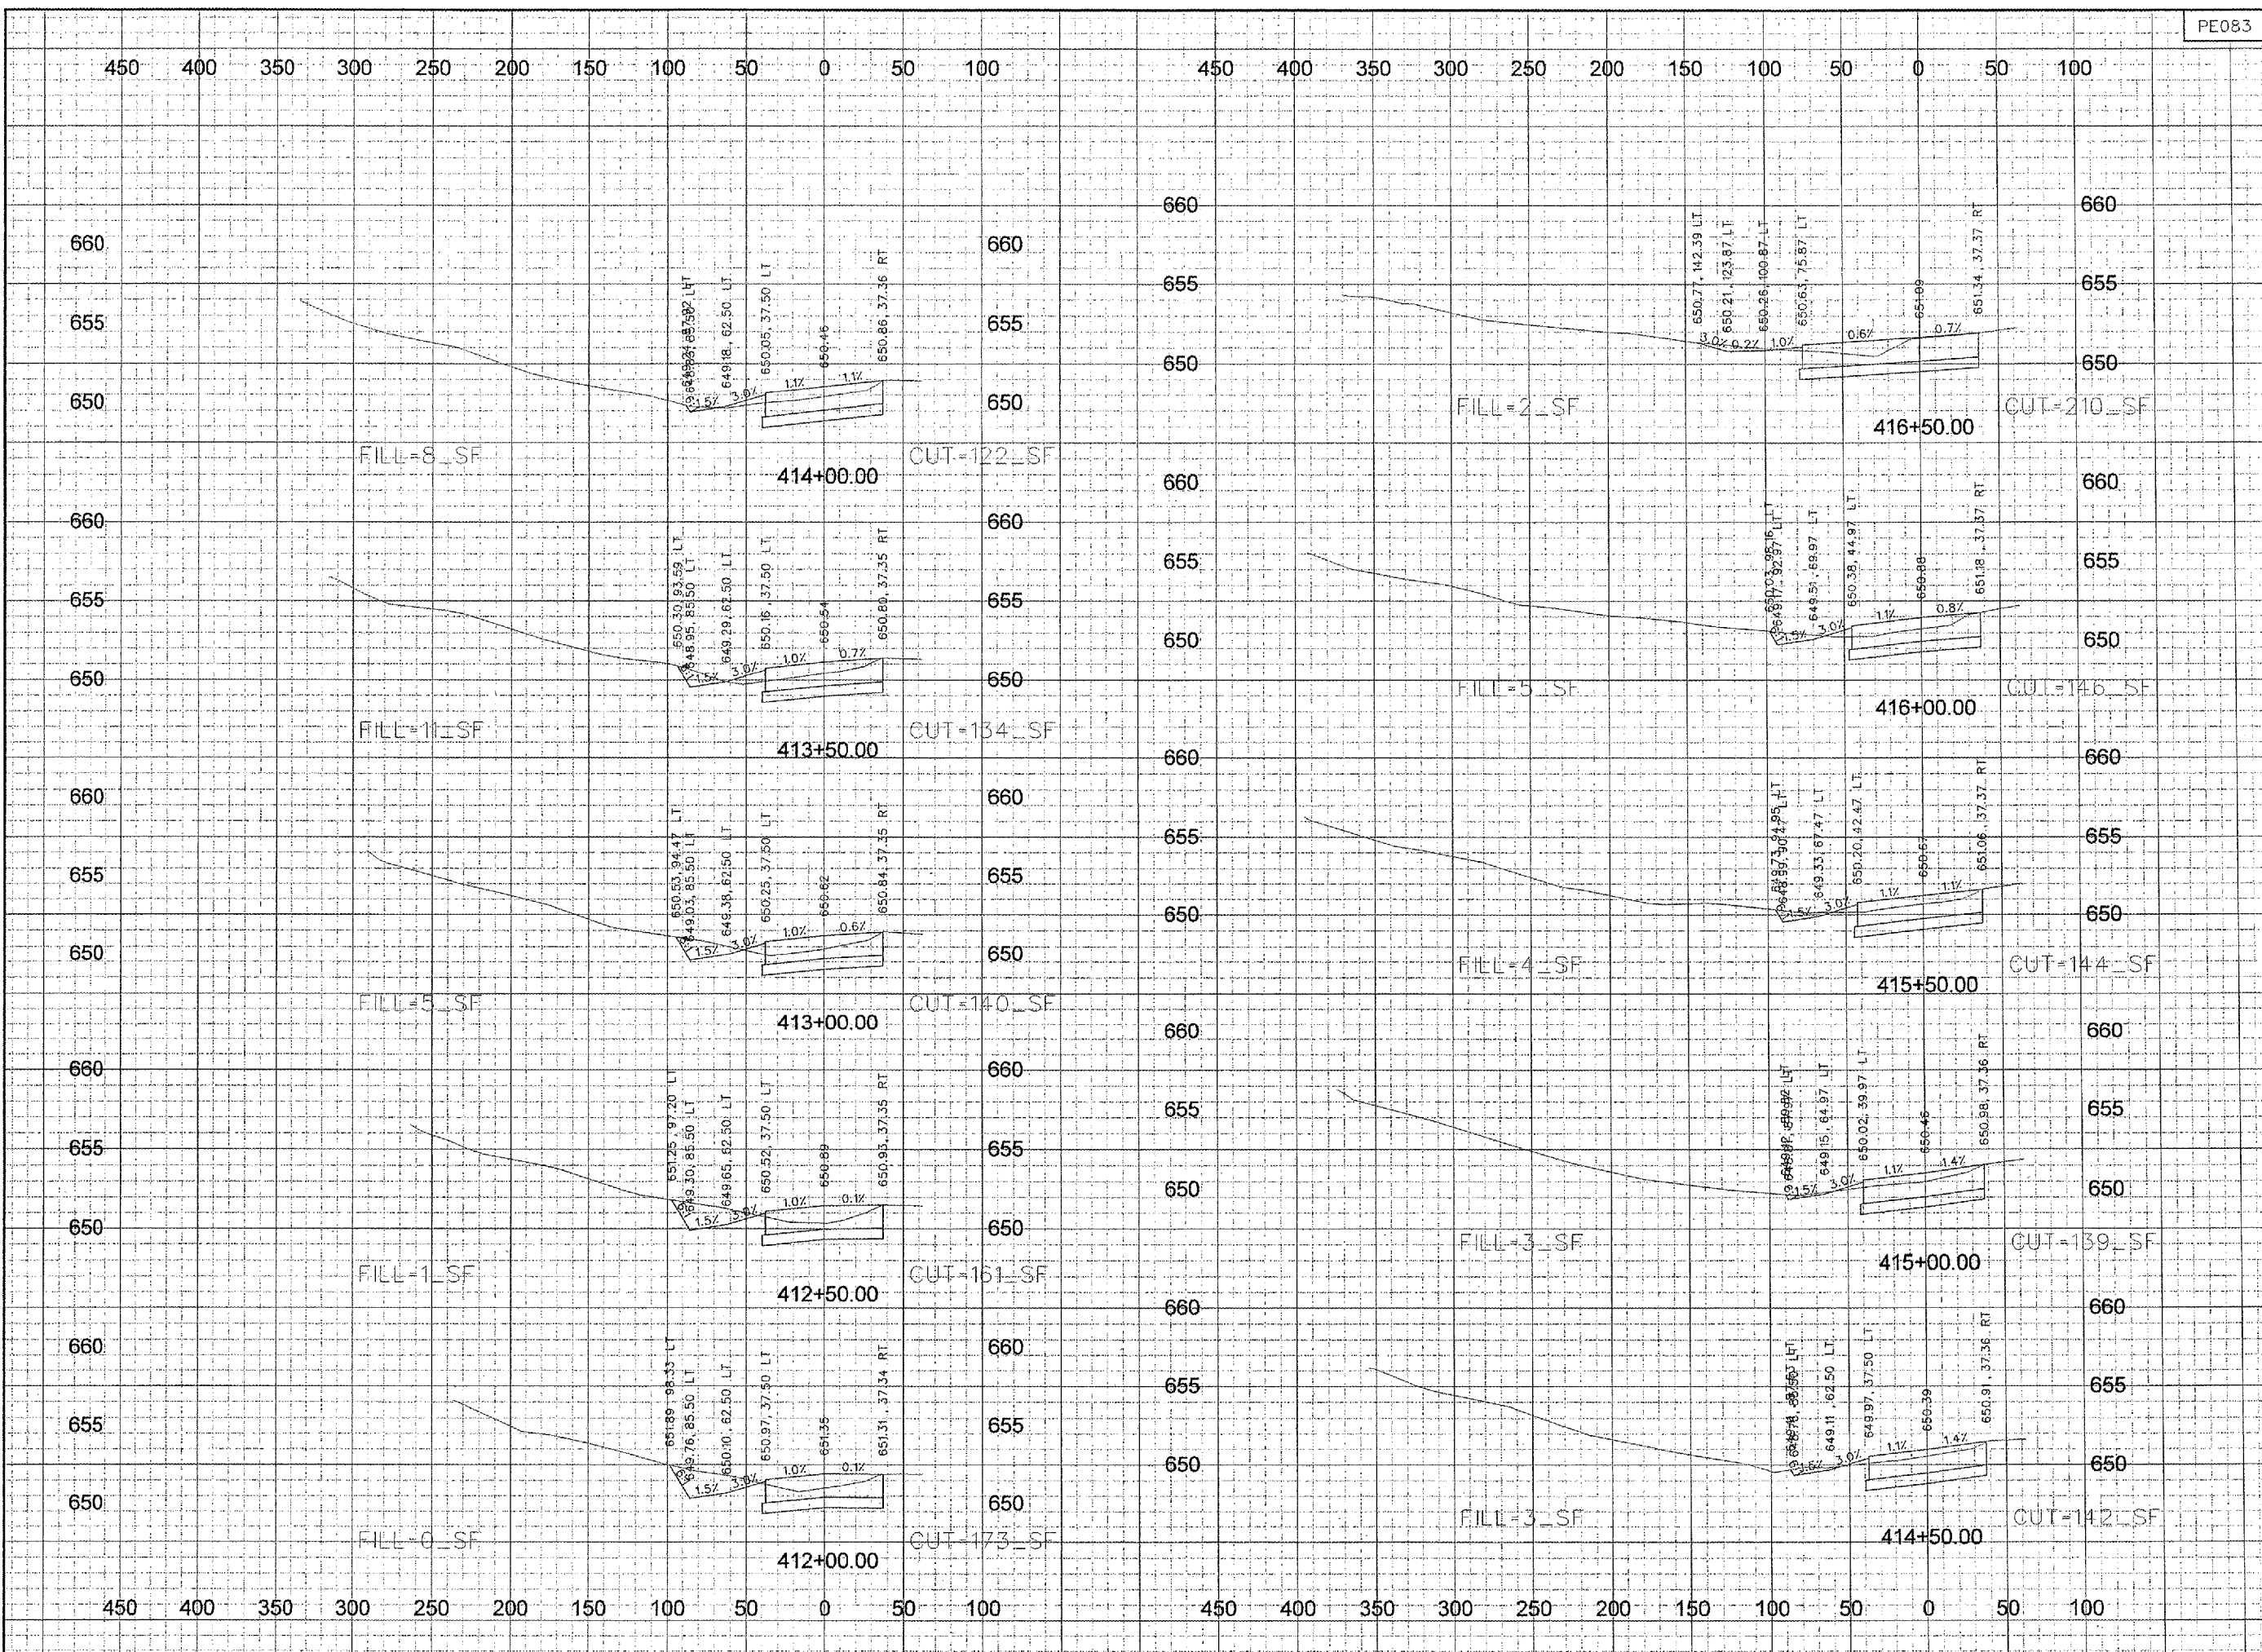

RELOCATE TAXIWAY A FROM
 MID-FIELD INTERSECTION

CMT
 CRAWFORD, MURPHY & TILLY, INC.
 CONSULTING ENGINEERS
 © Copyright CMT, Inc.

FILE:
 DESIGN BY: BWG
 DRAWN BY: CAG
 CHECKED BY: JHD
 APPROVED BY: CET
 DATE: JULY 30, 2004
 JOB No: 04061-03

CROSS SECTIONS
 TAXIWAY P
 SHEET 2 OF 2
 SHEET 39 OF 43 SHEETS