


DATE	REVISION	BY
6/30/05	ADD MARKING	

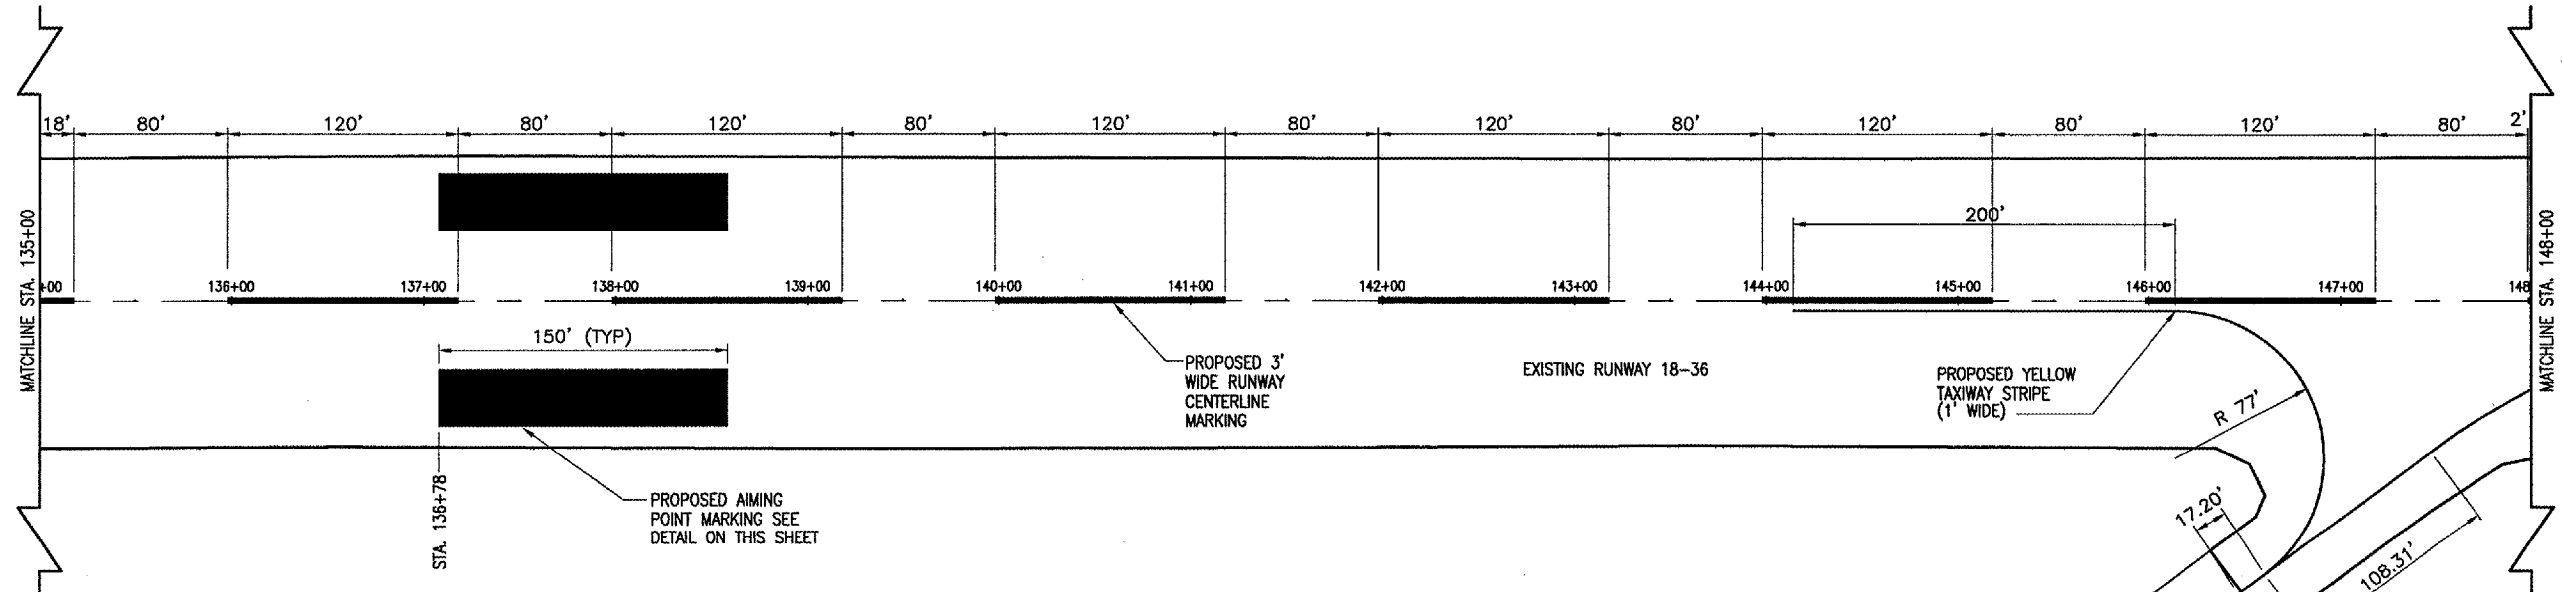

QUINCY REGIONAL AIRPORT
 BALDWIN FIELD
 ADAMS COUNTY, ILLINOIS
 I.L. PROJ.: UN-3336 A.I.P. PROJ.: 3-17-0085-XX

ILL. Project No. 82405CRKD File Name: R-151MRK.DWG Scale: 1"=50' Date: 6/22/03	LAYOUT: JRH 6/22/03 DRAWN: JRH 6/22/03 REVIEWED: JDW 7/29/03
---	--

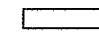
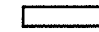



HANSON
 Hanson Professional Services, Inc.
 1525 South Sixth Street
 Springfield, Illinois 62703-2686
 Offices Nationwide

REHABILITATE RUNWAY 18-36
PROPOSED MARKING PLAN
 STA. 135+00 TO STA. 148+00

JUL 01, 2005 4:15 PM DAK
 I:\AIRPORTS\1\QUINCY\2405CRK\AIRPORT2\HEETS\7\8-151MRK.DWG - STA. 135+00 TO STA. 148+00



LEGEND

	EXISTING PAVEMENT
	PROPOSED IMPROVEMENTS
	EXISTING MARKING
	PROPOSED MARKING

