


FAR PART 77 SURFACES
SECTION A-A
N.T.S.

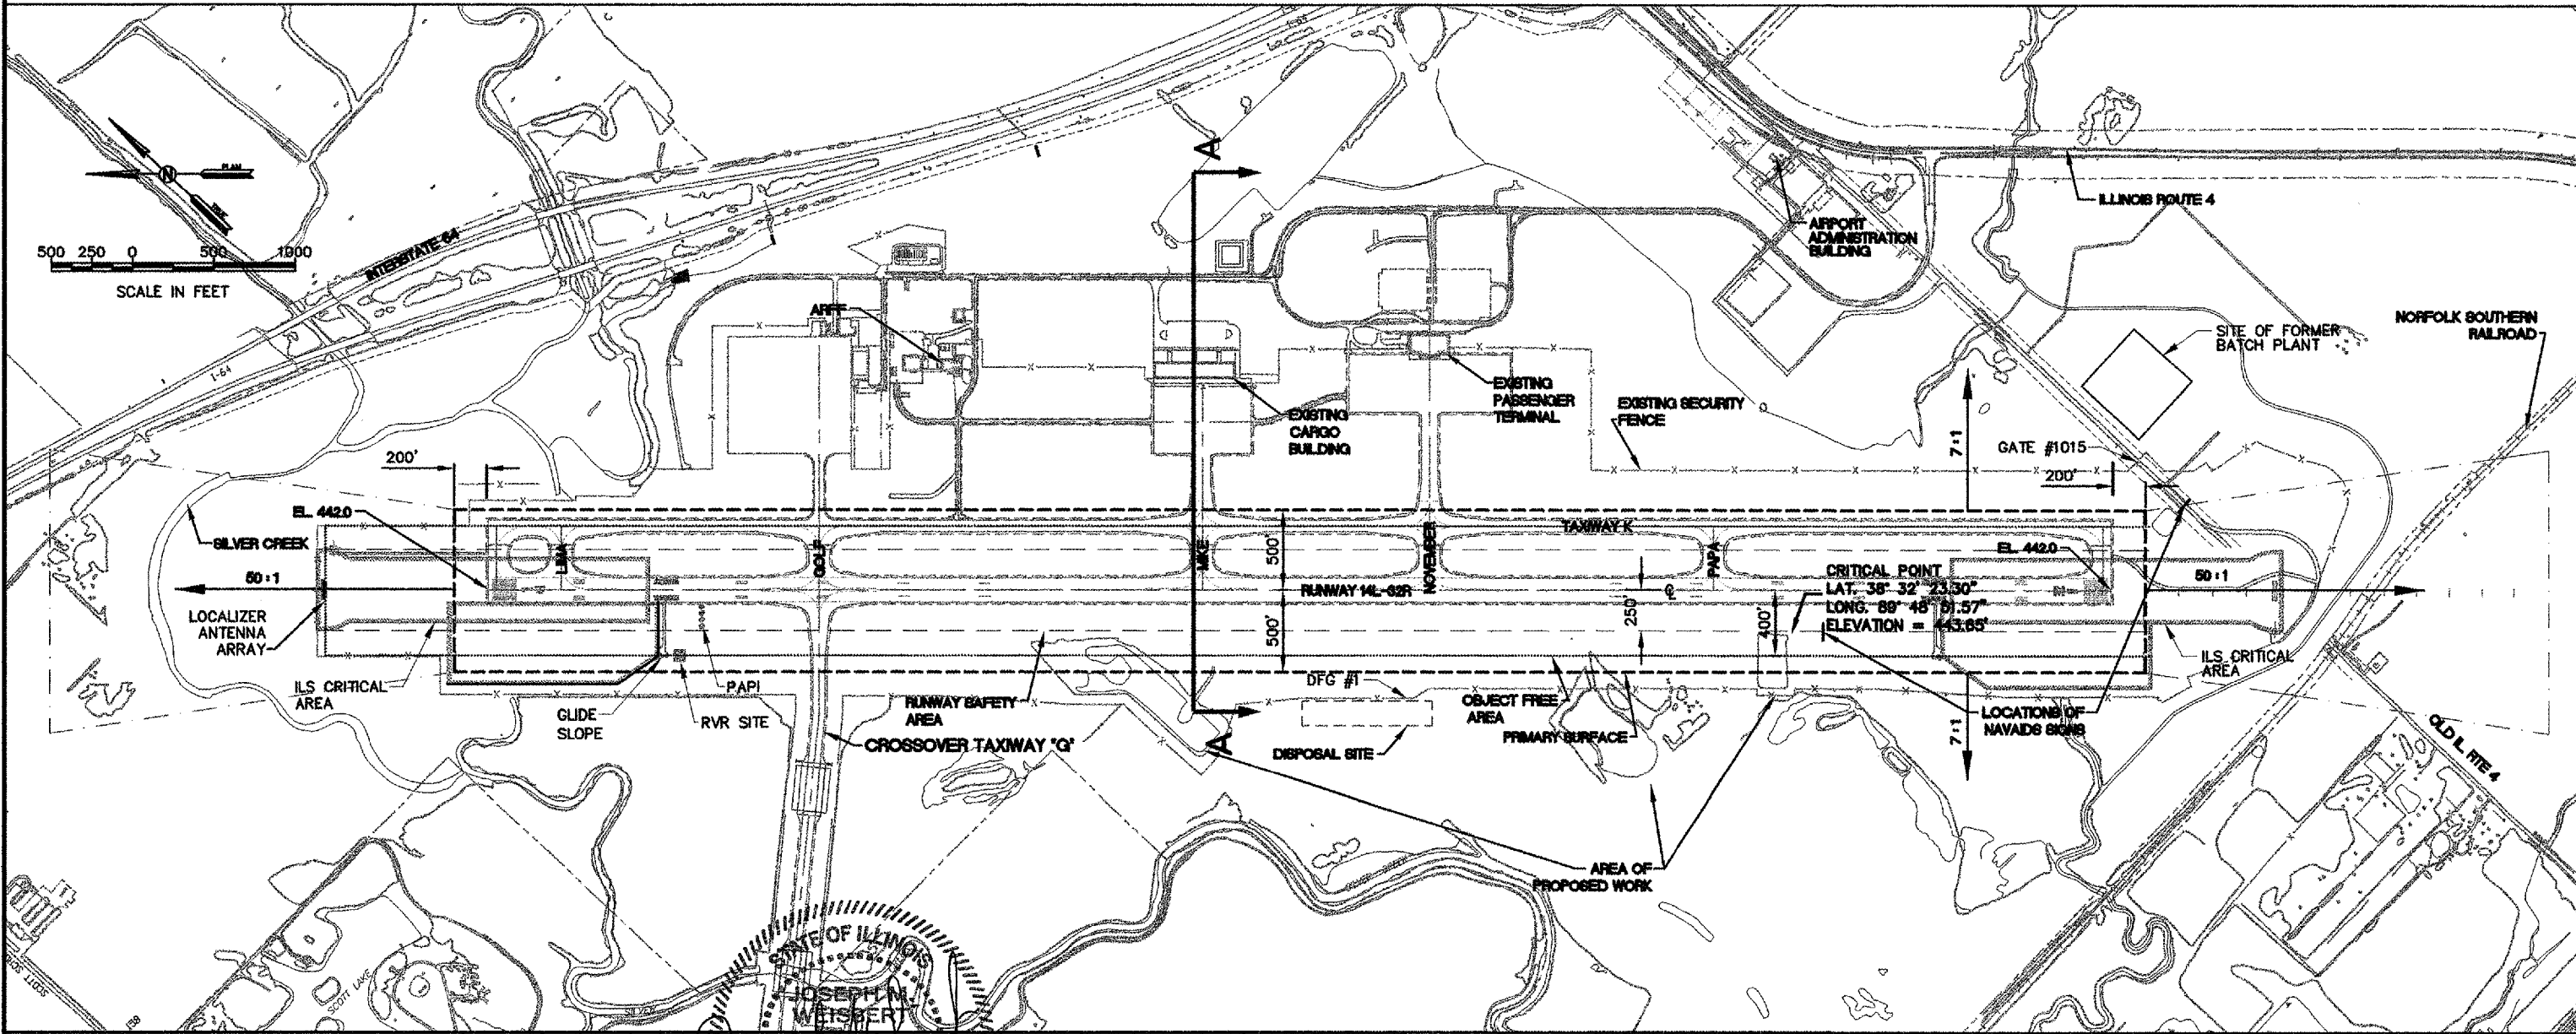

STATE OF ILLINOIS
 JOSEPH M. WEISBERG
 NO. 062-058095
 LICENSED PROFESSIONAL ENGINEER

REV.	DATE	BY	APPR.	DESCRIPTION	PLOT FILE	REV.	DATE	BY	APPR.	DESCRIPTION	PLOT FILE

DESIGNED BY: TAC
 DRAWN BY: DEM
 CHECKED BY: DJT
 DATE: 6/10/05

MidAmerica
ST. LOUIS AIRPORT

EarthTech
A Tyco International Ltd. Company

SEDIMENTATION BASIN
CONVERSION

1075 Eastgate Drive
O'Fallon, Illinois 62269
PH 618-624-2628
FAX 618-624-2730



**CONSTRUCTION
SAFETY PLAN
(SHEET 1 OF 2)**

DWG. FILE NAME
84725c03

SHEET NO.
0-3

L:\WORKING\2005\11\05\110511.DWG, 01/22/2005, 7:20:11 AM

EXPIRES 11/30/05