
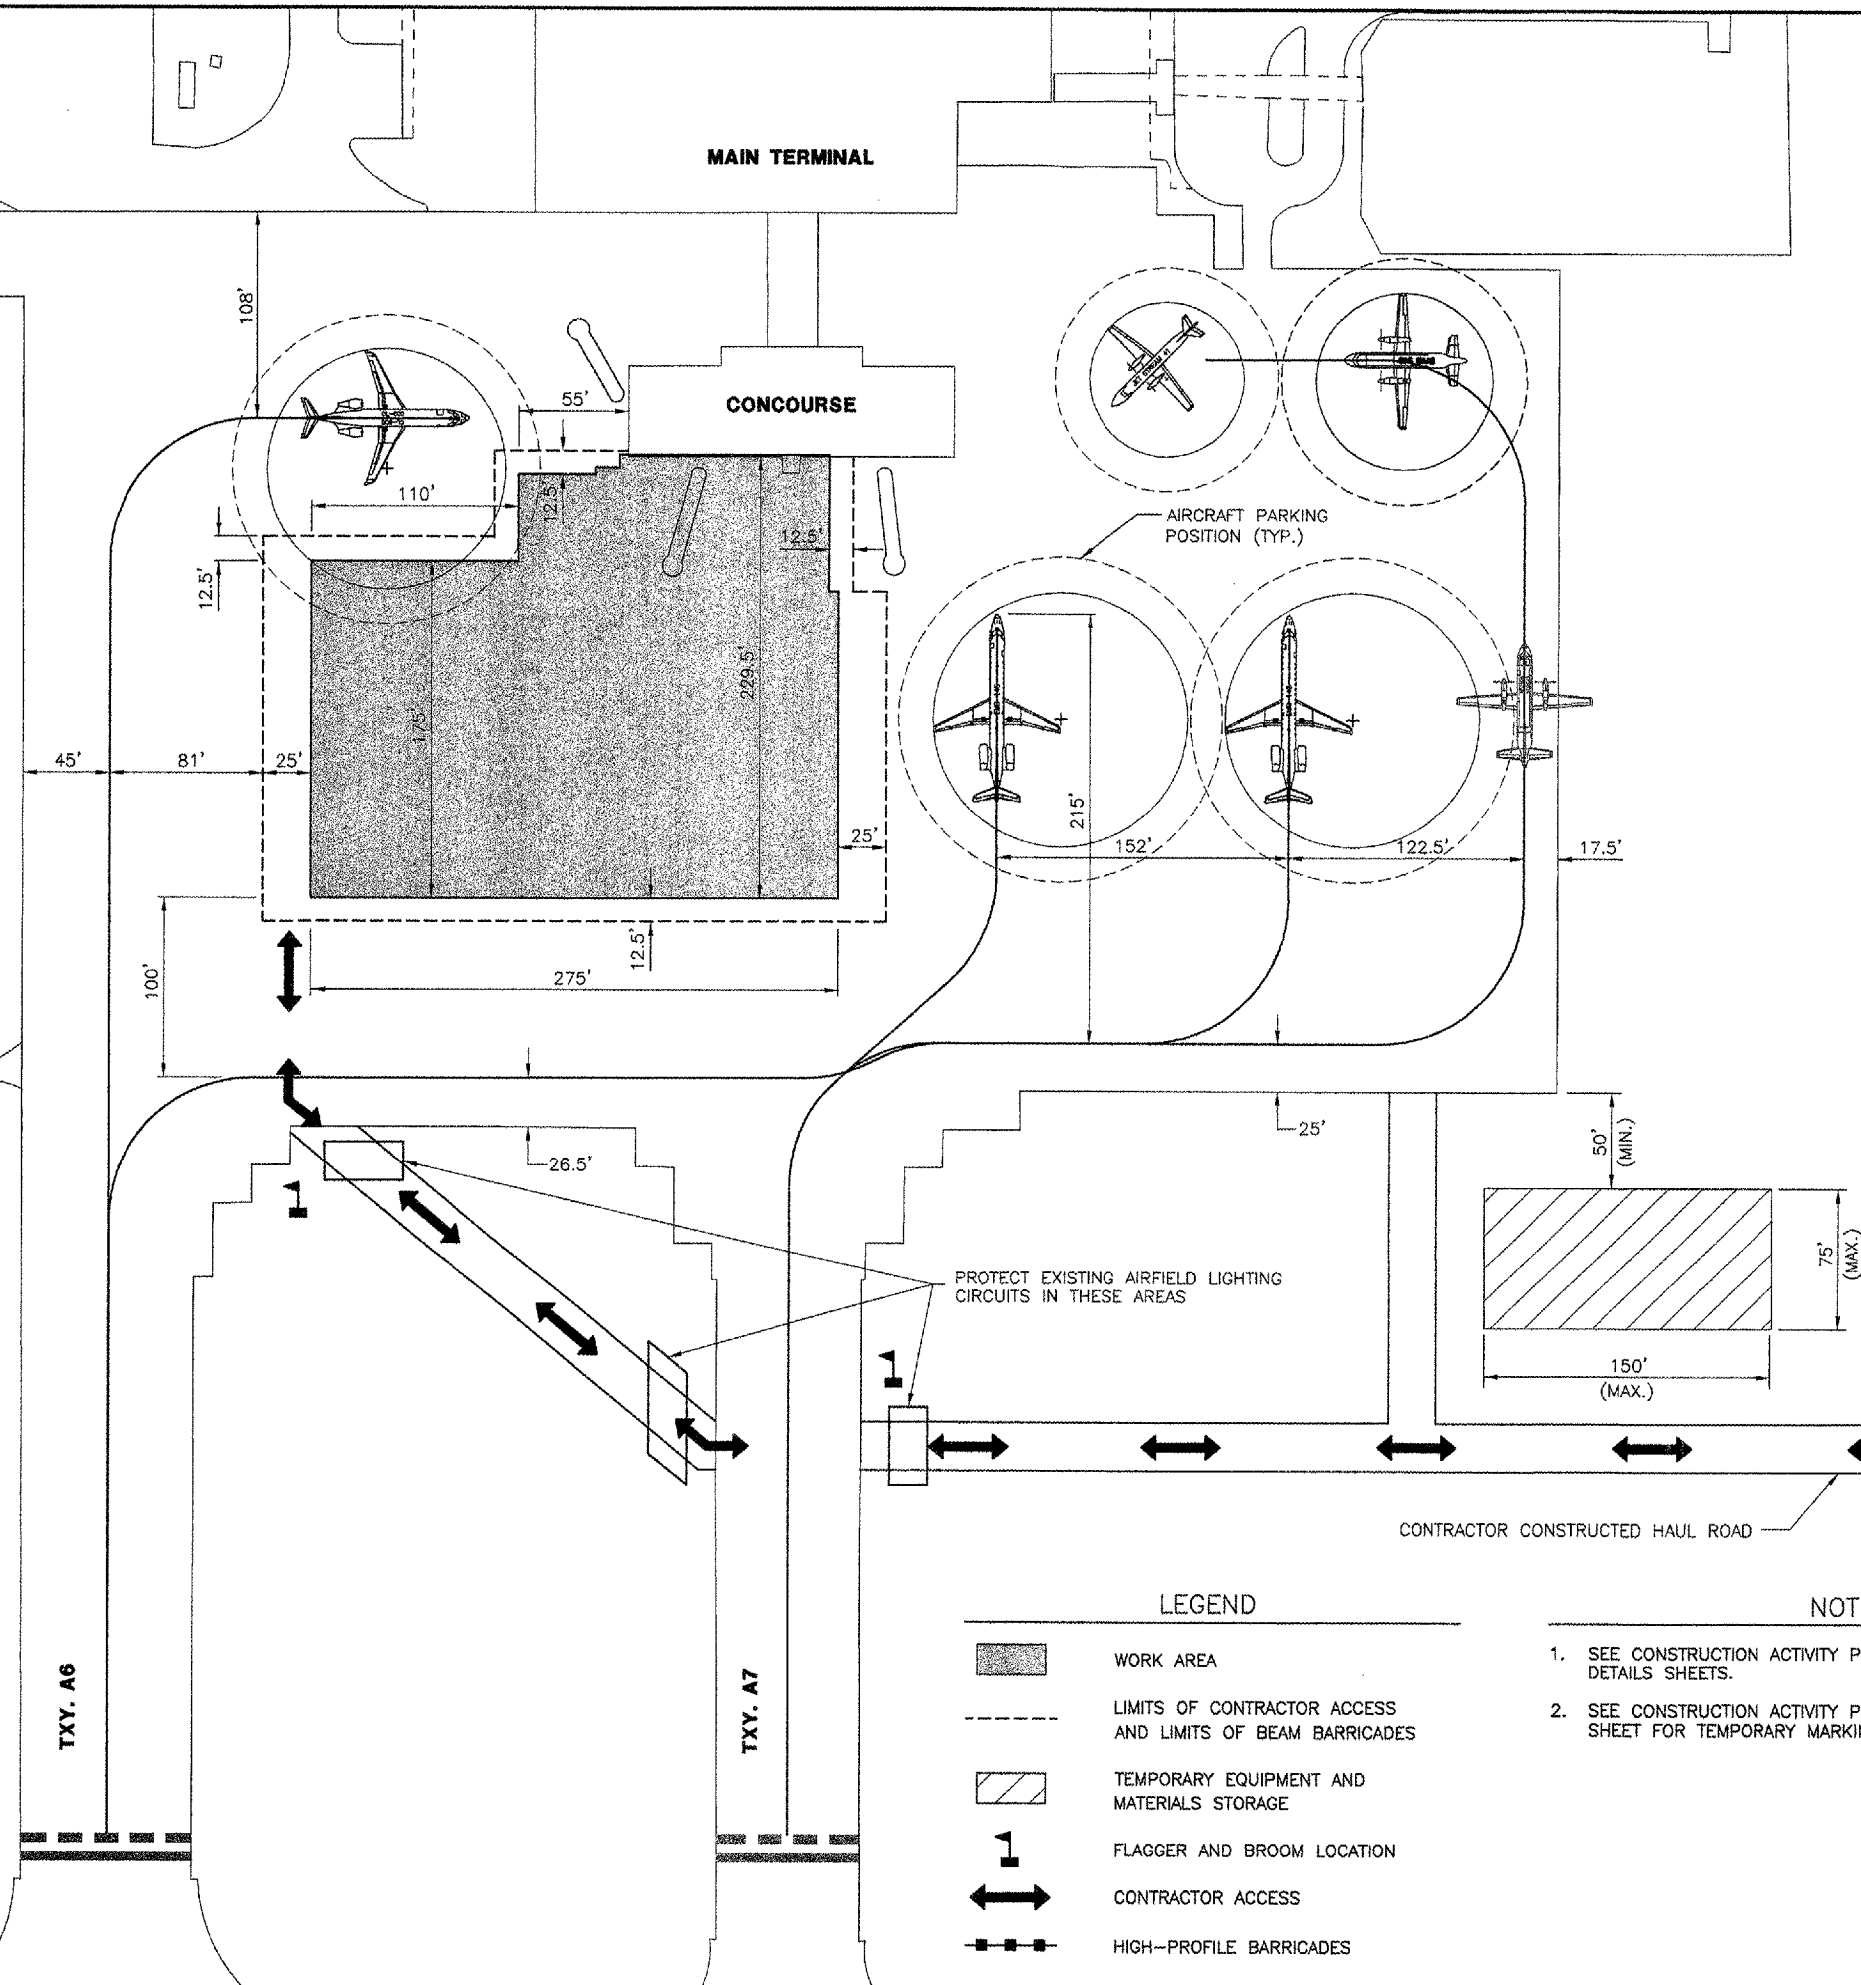
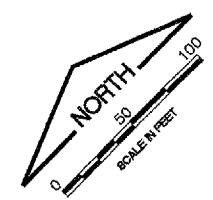


UN043


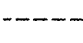
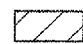



K:\Champaign\0305903\draw\sheet\1
FILE: 12_CAP-3.dwg
LAYOUT: Layout1
UPDATE BY: ssmith
SURVEY BOOK #
DATE: Mon 8/20/05 1:06pm
XREF DWG: CMIbaseEOP0EL.dwg
C:\info.dwg
tb.dwg

REVISIONS		
NUMBER	BY	DATE

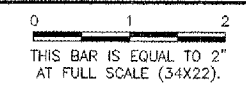

PROTECT EXISTING AIRFIELD LIGHTING CIRCUITS IN THESE AREAS


CONTRACTOR CONSTRUCTED HAUL ROAD

- LEGEND**
-  WORK AREA
 -  LIMITS OF CONTRACTOR ACCESS AND LIMITS OF BEAM BARRICADES
 -  TEMPORARY EQUIPMENT AND MATERIALS STORAGE
 -  FLAGGER AND BROOM LOCATION
 -  CONTRACTOR ACCESS
 -  HIGH-PROFILE BARRICADES

- NOTES**
1. SEE CONSTRUCTION ACTIVITY PLAN - GENERAL NOTES AND DETAILS SHEETS.
 2. SEE CONSTRUCTION ACTIVITY PLAN - PHASE 3 MARKING SHEET FOR TEMPORARY MARKING.

**UNIVERSITY OF ILLINOIS
WILLARD AIRPORT
REHABILITATE AIR CARRIER RAMP
CONSTRUCTION ACTIVITY PLAN
PHASE 3**

© Copyright CMT, Inc.
CMT
CRAMFORD, MURPHY & TILLY, INC.
CONSULTING ENGINEERS
License No. 784-000633

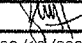DESIGN BY:	CMT
DRAWN BY:	CMT
CHECKED BY:	SMS
APPROVED BY:	
DATE:	06/18/2005
JOB No:	03059-03-00
IL PROJECT:	CMI-3449
A.I.P. PROJECT:	3-17-0016-22
SHEET	12 OF 58 SHEETS