

UN043

K:\Champaign\0305903\draw\sheets\  
 FILE: 15\_Phase4--TempMark.dwg  
 LAYOUT: Layout1  
 UPDATE BY: adraughan  
 SURVEY BOOK #  
 DATE: Thu 6/16/05 2:03pm  
 XREF DWG: CMIbaseEOPDEL.dwg  
 Cinfo.dwg  
 tb.dwg  
 baselines.dwg

REVISIONS

NUMBER	BY	DATE


0 1 2  
 THIS BAR IS EQUAL TO 2"  
 AT FULL SCALE (34X22).

UNIVERSITY OF ILLINOIS  
 WILLARD AIRPORT  
 REHABILITATE AIR CARRIER RAMP  
 CONSTRUCTION ACTIVITY PLAN  
 PHASE 4 MARKING

© Copyright 2001, Inc.  
**CMT**  
 CRAWFORD, MERRY & TILLY, INC.  
 CONSULTING ENGINEERS  
 License No. 194-000615

DESIGN BY: CMT  
 DRAWN BY: CMT  
 CHECKED BY: SHS  
 APPROVED BY: *[Signature]*  
 DATE: 08/10/2005  
 JOB No: 03059-03-00

IL PROJECT: CMI-3449  
 A.I.P. PROJECT: 3-17-0016-22

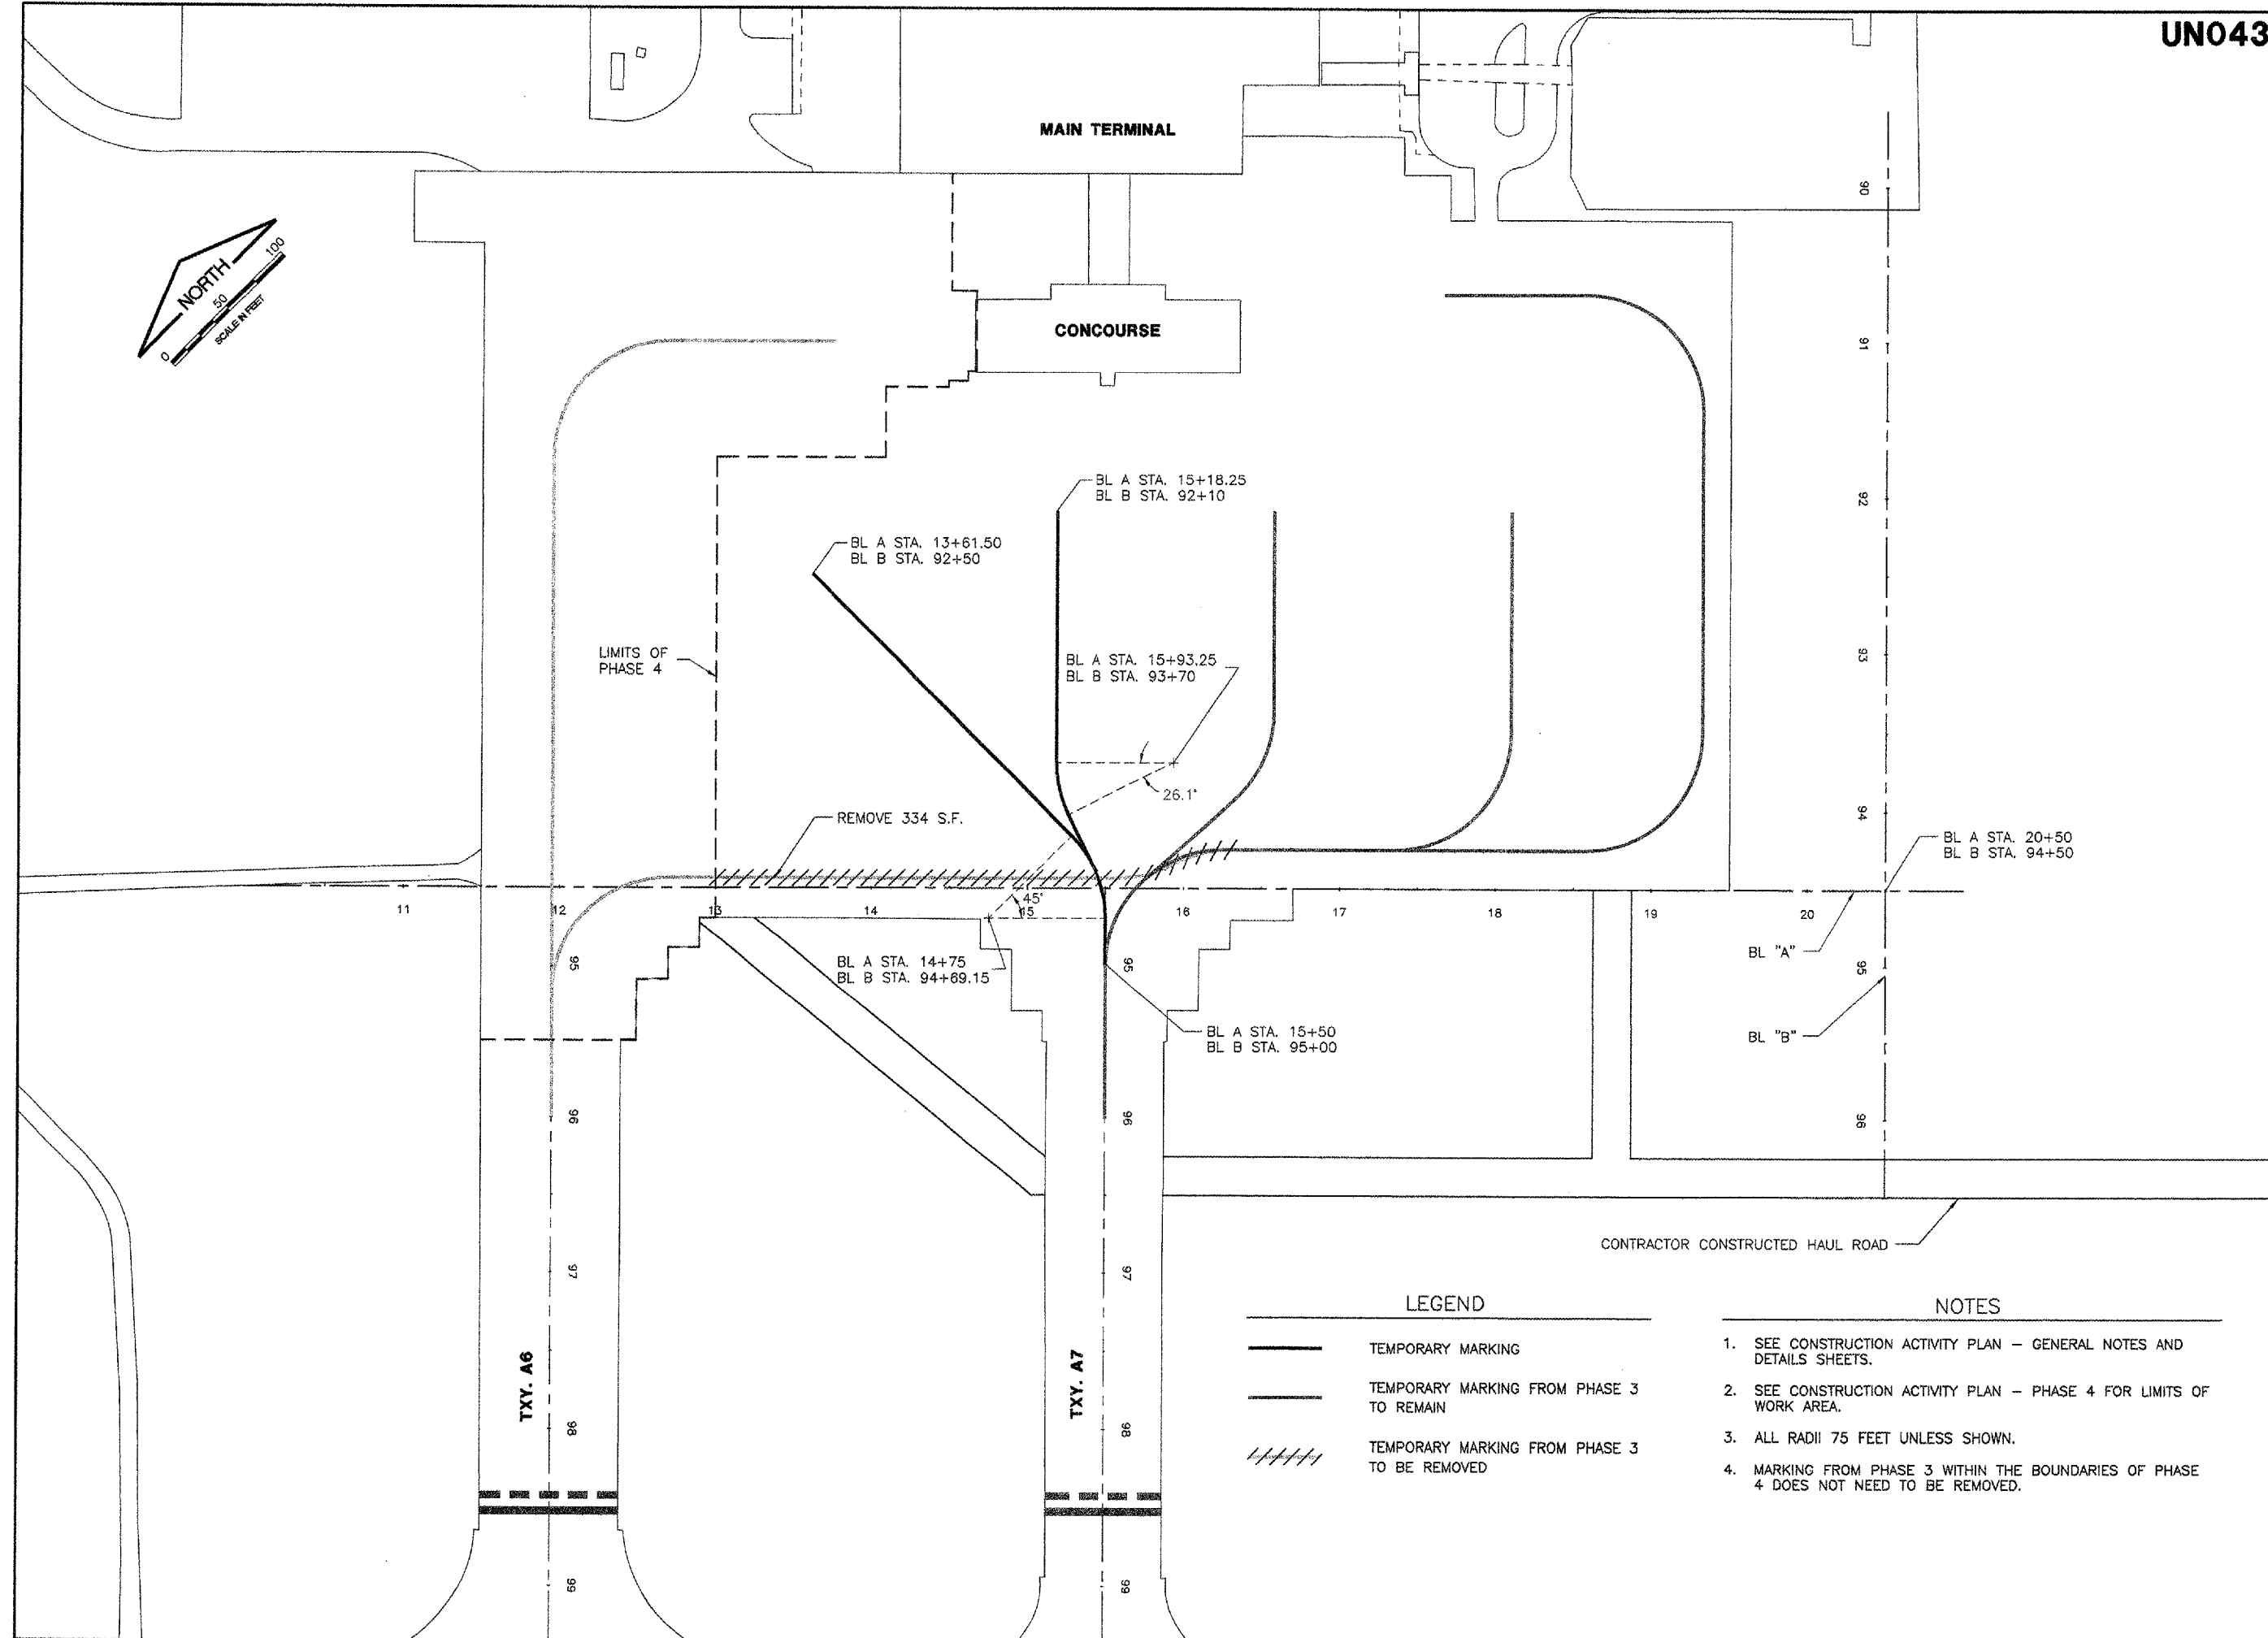

LEGEND

	TEMPORARY MARKING
	TEMPORARY MARKING FROM PHASE 3 TO REMAIN
	TEMPORARY MARKING FROM PHASE 3 TO BE REMOVED

- NOTES
1. SEE CONSTRUCTION ACTIVITY PLAN - GENERAL NOTES AND DETAILS SHEETS.
  2. SEE CONSTRUCTION ACTIVITY PLAN - PHASE 4 FOR LIMITS OF WORK AREA.
  3. ALL RADII 75 FEET UNLESS SHOWN.
  4. MARKING FROM PHASE 3 WITHIN THE BOUNDARIES OF PHASE 4 DOES NOT NEED TO BE REMOVED.