

UN043

K:\Champaign\030593\draw\sheet\1
 FILE: 16_CAP-5.dwg
 LAYOUT: Layout1
 UPDATE BY: adraughan
 SURVEY BOOK #
 DATE: Thu 6/16/05 5:26pm
 XREF DWG: CMIBaseEPOPEL.dwg
 C:\info.dwg
 tb.dwg



REVISIONS		
NUMBER	BY	DATE



**UNIVERSITY OF ILLINOIS
 WILLARD AIRPORT
 REHABILITATE AIR CARRIER RAMP
 CONSTRUCTION ACTIVITY PLAN
 PHASE 5**

© Copyright CMT, Inc.
CMT
 CRAWFORD, MURPHY & TILLY, INC.
 CONSULTING ENGINEERS
 License No. 84-000618

DESIGN BY:	CMT
DRAWN BY:	CMT
CHECKED BY:	SMS
APPROVED BY:	<i>[Signature]</i>
DATE:	06/10/2005
JOB No:	03059-03-00
IL PROJECT:	CMI-3449
A.I.P. PROJECT:	3-17-0016-22
SHEET 16 OF 58 SHEETS	

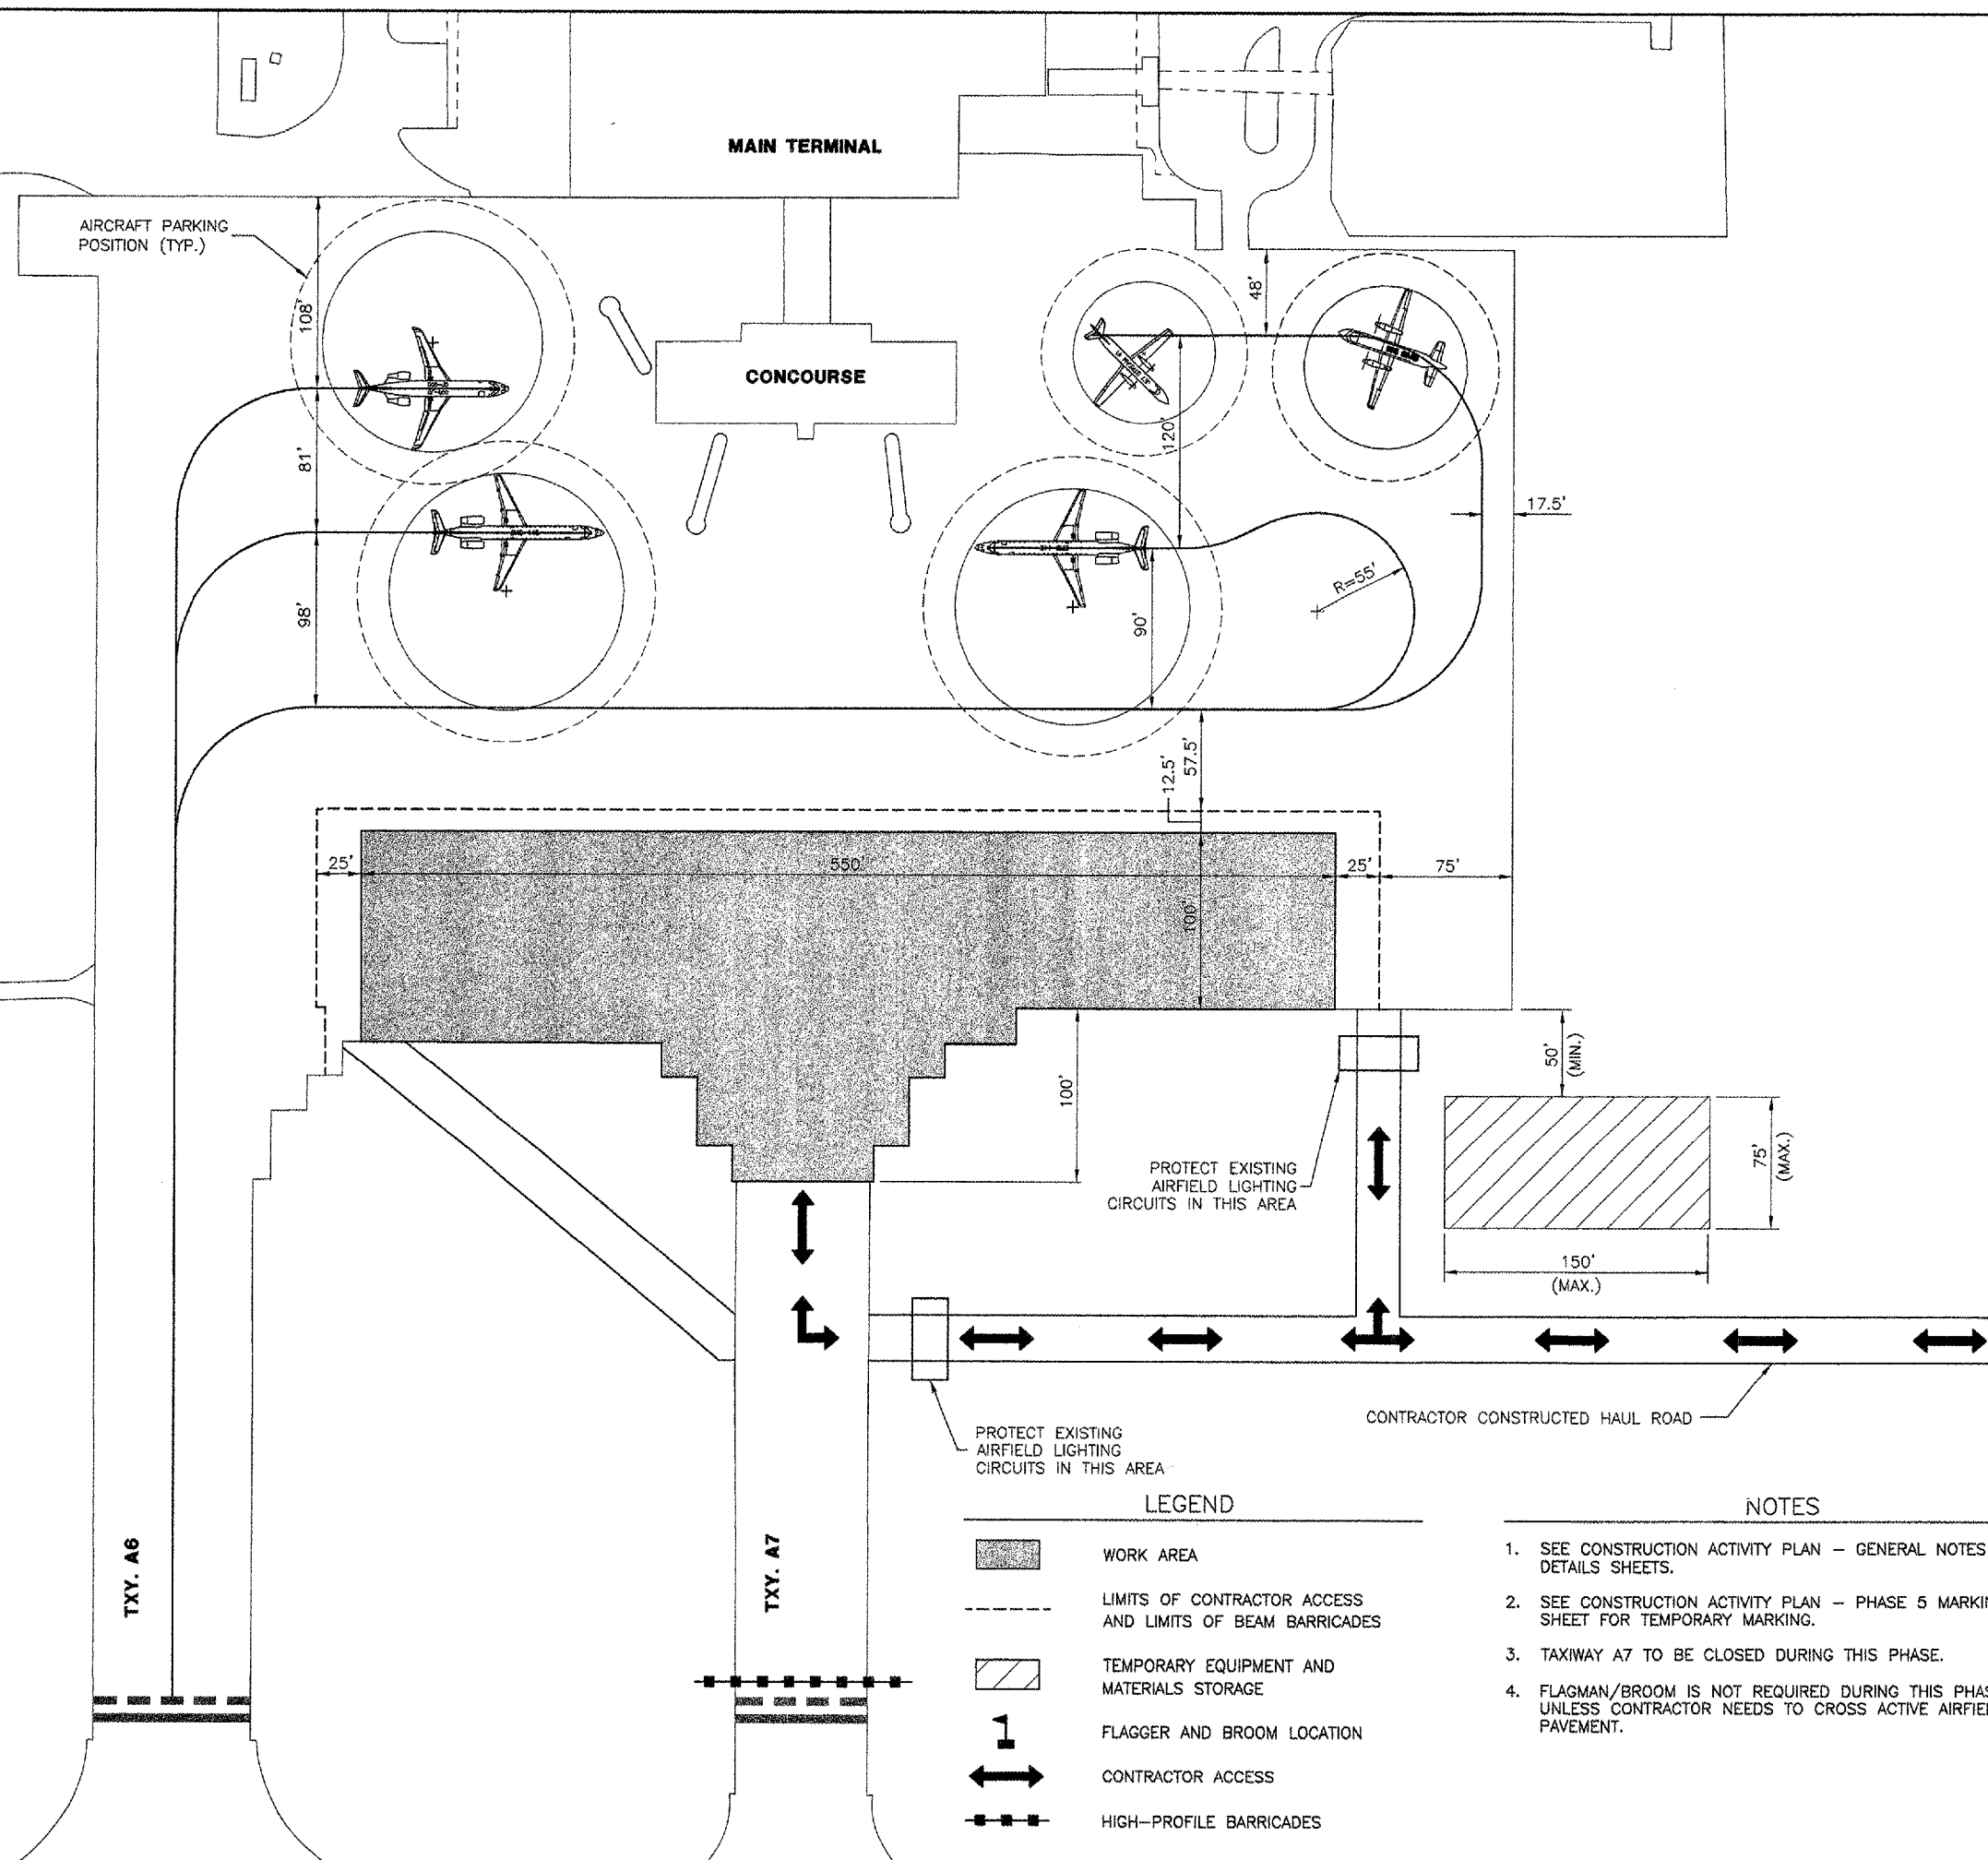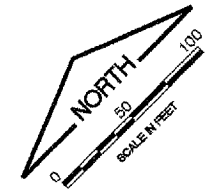

LEGEND

	WORK AREA
	LIMITS OF CONTRACTOR ACCESS AND LIMITS OF BEAM BARRICADES
	TEMPORARY EQUIPMENT AND MATERIALS STORAGE
	FLAGGER AND BROOM LOCATION
	CONTRACTOR ACCESS
	HIGH-PROFILE BARRICADES

- NOTES**
- SEE CONSTRUCTION ACTIVITY PLAN - GENERAL NOTES AND DETAILS SHEETS.
 - SEE CONSTRUCTION ACTIVITY PLAN - PHASE 5 MARKING SHEET FOR TEMPORARY MARKING.
 - TAXIWAY A7 TO BE CLOSED DURING THIS PHASE.
 - FLAGMAN/BROOM IS NOT REQUIRED DURING THIS PHASE UNLESS CONTRACTOR NEEDS TO CROSS ACTIVE AIRFIELD PAVEMENT.