
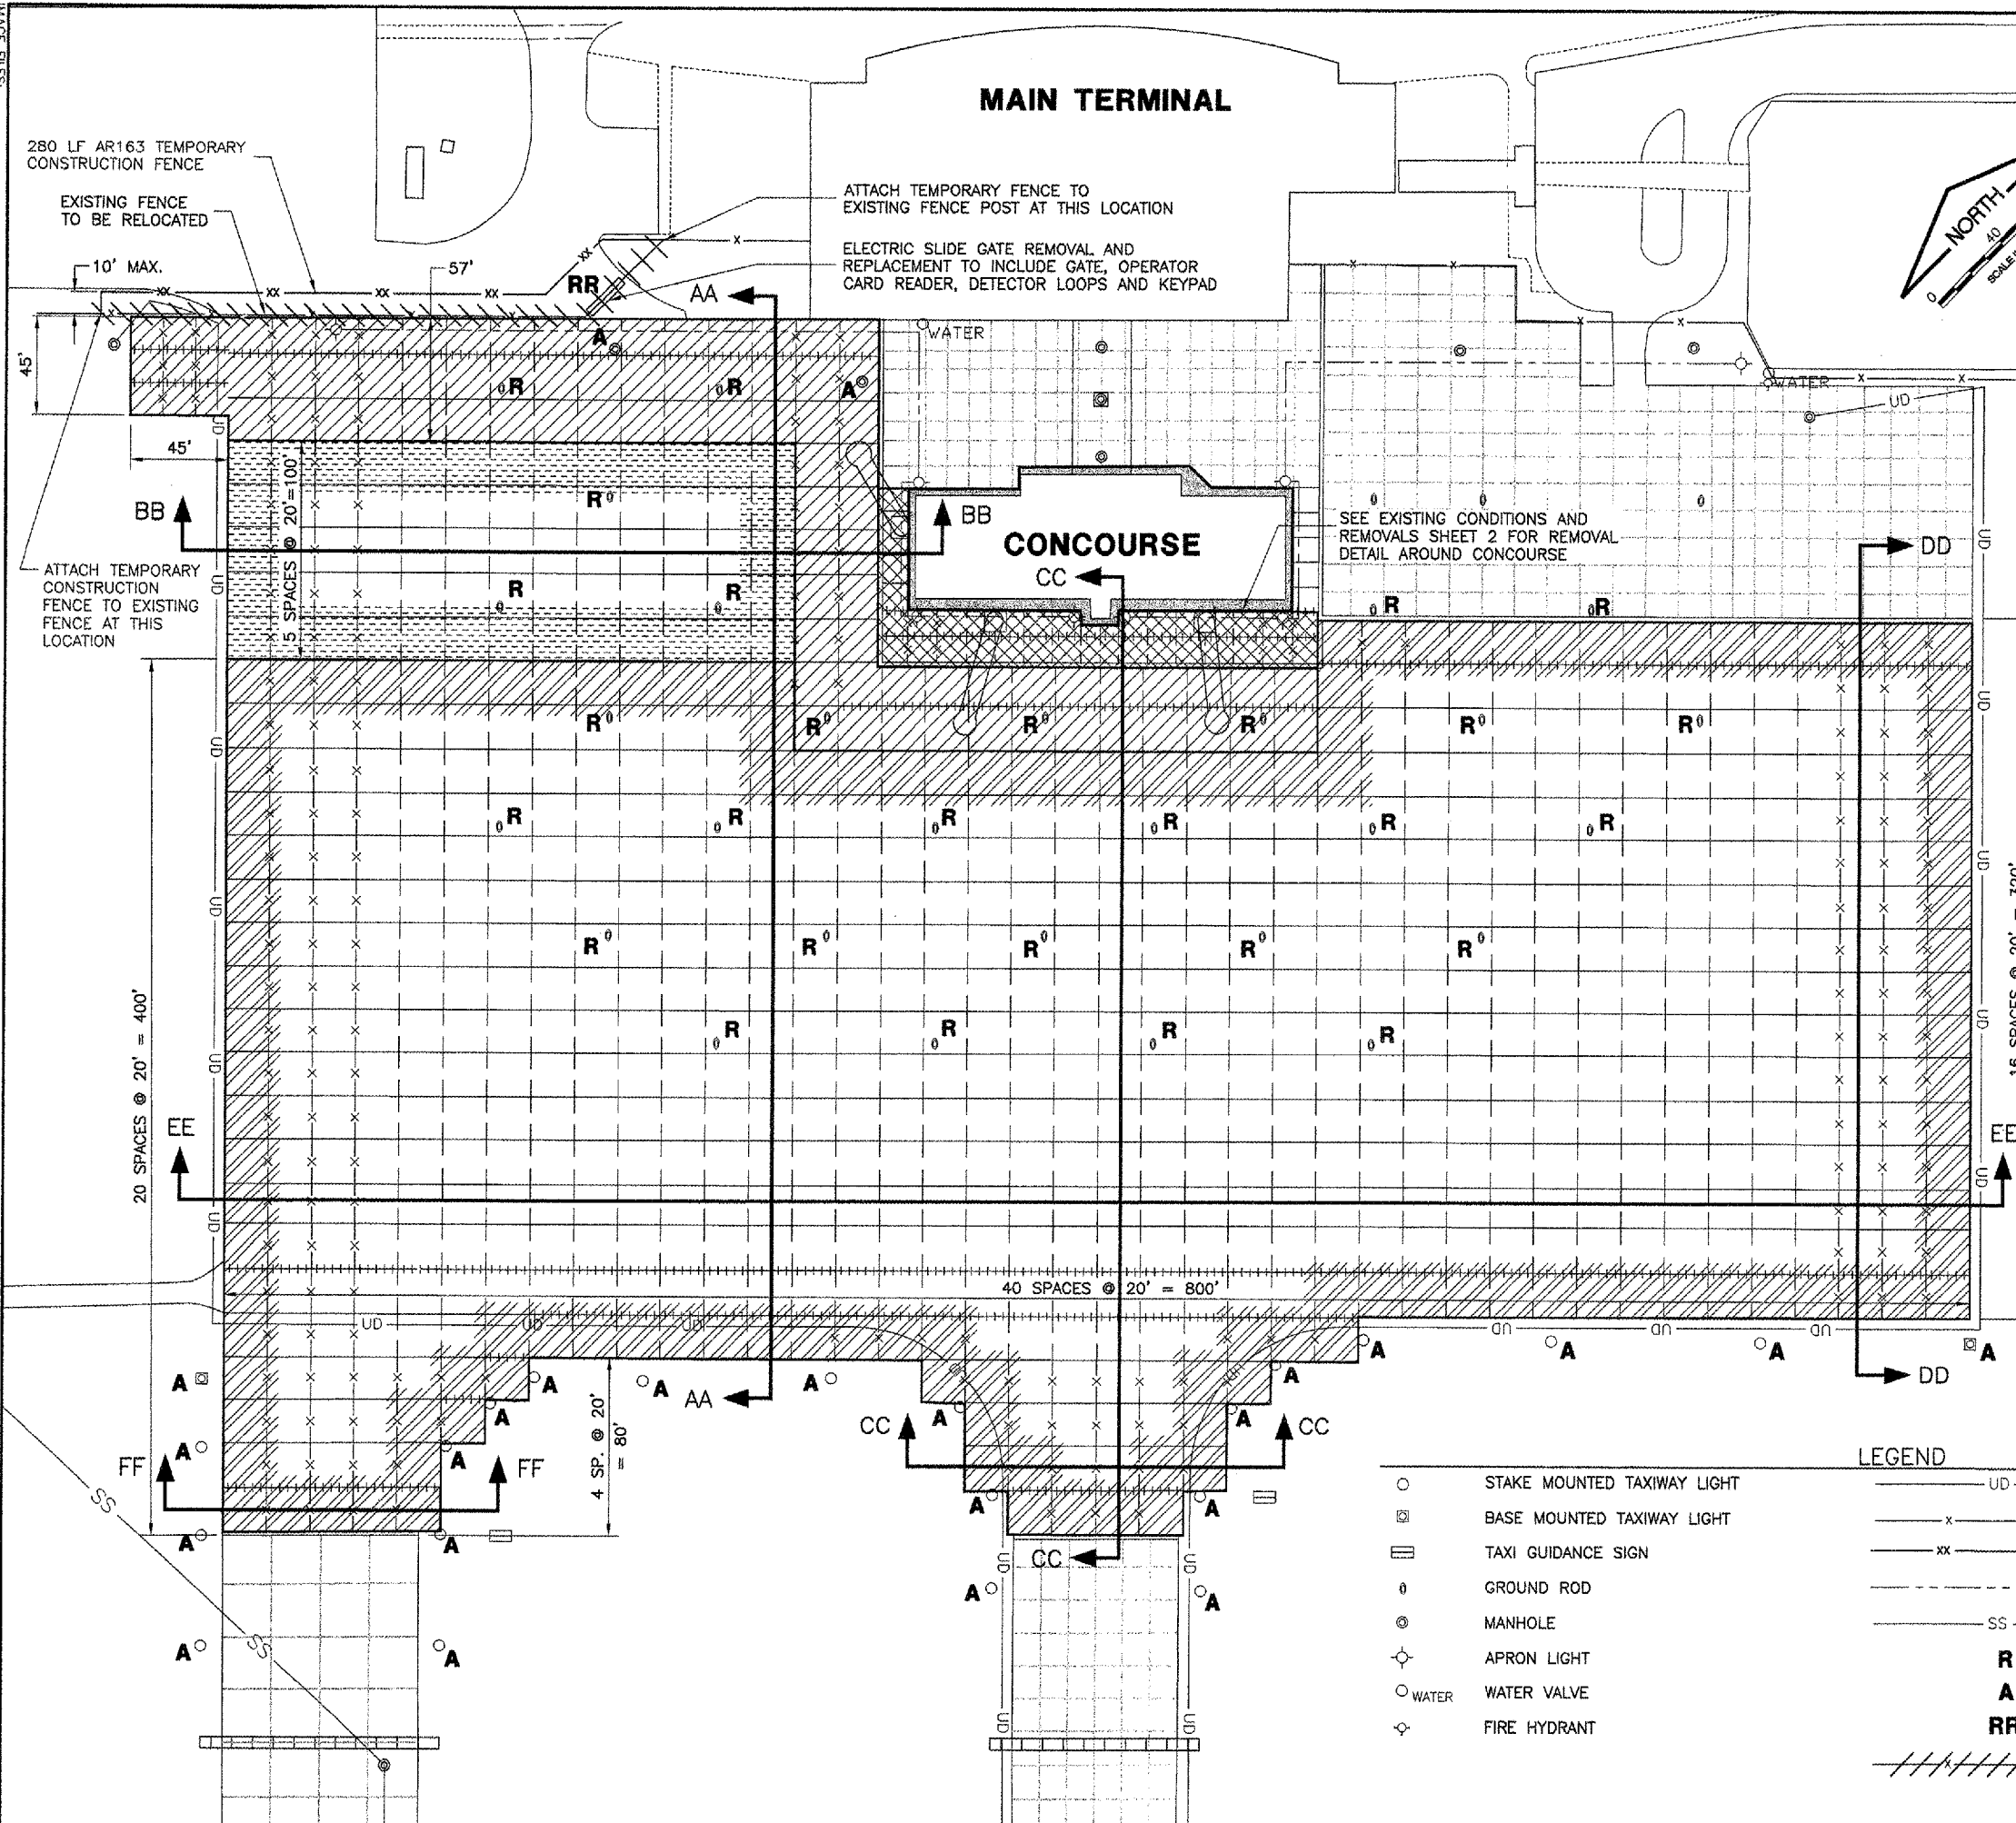


UN043


K:\Champaign\p\0305903\draw\sheet\1
FILE: 19_EXCOND1.dwg
LAYOUT: Layout1
UPDATE BY: adraughan
SURVEY BOOK #
DATE: Thu 8/16/05 10:23pm
XREF DWG: CMIbaseEOP0EL.dwg
Cintinfo.dwg
fb.dwg
Exist_Cond.dwg
UTIL-STORM.dwg

MAIN TERMINAL

CONCOURSE

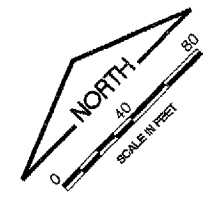

REVISIONS		
NUMBER	BY	DATE

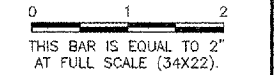

NOTES:

- SEE PAVEMENT REMOVALS SHEET 2 FOR EXISTING JOINTING DETAILS.
- SEE PAVEMENT REMOVALS SHEETS 1 AND 2 FOR PAVEMENT REMOVAL DETAILS.
- EXISTING KEYED JOINTS WERE CONSTRUCTED USING METAL KEYWAY LINER. SEE DETAILS ON PAVEMENT REMOVALS SHEET 2.
- FENCE REMOVAL AND TEMPORARY CONSTRUCTION FENCE ERECTION TO OCCUR DURING PHASE 4.
- POSTS FOR TEMPORARY CONSTRUCTION FENCE TO BE FIRMLY SECURED TO PCC PAVEMENT. DO NOT DRILL POST HOLES.

LEGEND -- PAVEMENT

- REMOVE 8" P.C.C. AND 4" ATPS, AR501908 AND AR302900
- REMOVE 15" P.C.C. AND 4" ATPS, AR501915 AND AR302900
- 8" P.C.C. MILLING, AR800332
- 6" P.C.C. MILLING, AR800331
- EXISTING SIDEWALK/CURB

EXISTING JOINTING LEGEND

- TYPE B EXPANSION JOINT
- TYPE C KEYED
- TYPE D/F DOWELED CONSTRUCTION JOINT
- TYPE E HINGED (KEYED)
- TYPE H "DUMMY" CONTRACTION JOINT

LEGEND

- STAKE MOUNTED TAXIWAY LIGHT
- BASE MOUNTED TAXIWAY LIGHT
- TAXI GUIDANCE SIGN
- GROUND ROD
- MANHOLE
- APRON LIGHT
- WATER VALVE
- FIRE HYDRANT
- EXISTING UNDERDRAIN
- EXISTING FENCE
- TEMPORARY CLASS E FENCE
- EXISTING ELEC. CABLE
- EXISTING STORM SEWER
- ITEM TO BE REMOVED
- ITEM TO BE ADJUSTED
- ITEM TO BE REPLACED
- EXISTING FENCE TO BE RELOCATED

UNIVERSITY OF ILLINOIS
WILLARD AIRPORT
REHABILITATE AIR CARRIER RAMP
EXISTING CONDITIONS AND REMOVALS 1
AIR CARRIER APRON

©Copyright CMT, Inc.
CMT
CRAWFORD MURPHY & TILLY, INC.
CONSULTING ENGINEERS
License No. 184-000618

DESIGN BY:	SMS
DRAWN BY:	CMT
CHECKED BY:	SMS
APPROVED BY:	
DATE:	06/10/2005
JOB No:	03059-03-00
IL PROJECT:	CMI-3449
A.I.P. PROJECT:	3-17-0018-22
SHEET 19 OF 58 SHEETS	