


UN043

K:\Champaign\0305903\draw\sheet\
FILE: 53\_XSect\_Index.dwg
LAYOUT: Layout1
UPDATE BY: adraughan
SURVEY BOOK #
DATE: Sun 6/19/05 12:55am
XREF DWG: CMIbaseEPOEL.dwg
baselines.dwg
CmInfo.dwg
tb.dwg

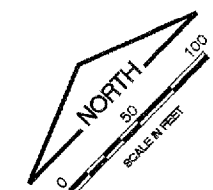


MAIN TERMINAL

CONCOURSE

BASELINE "A"

BASELINE "B"

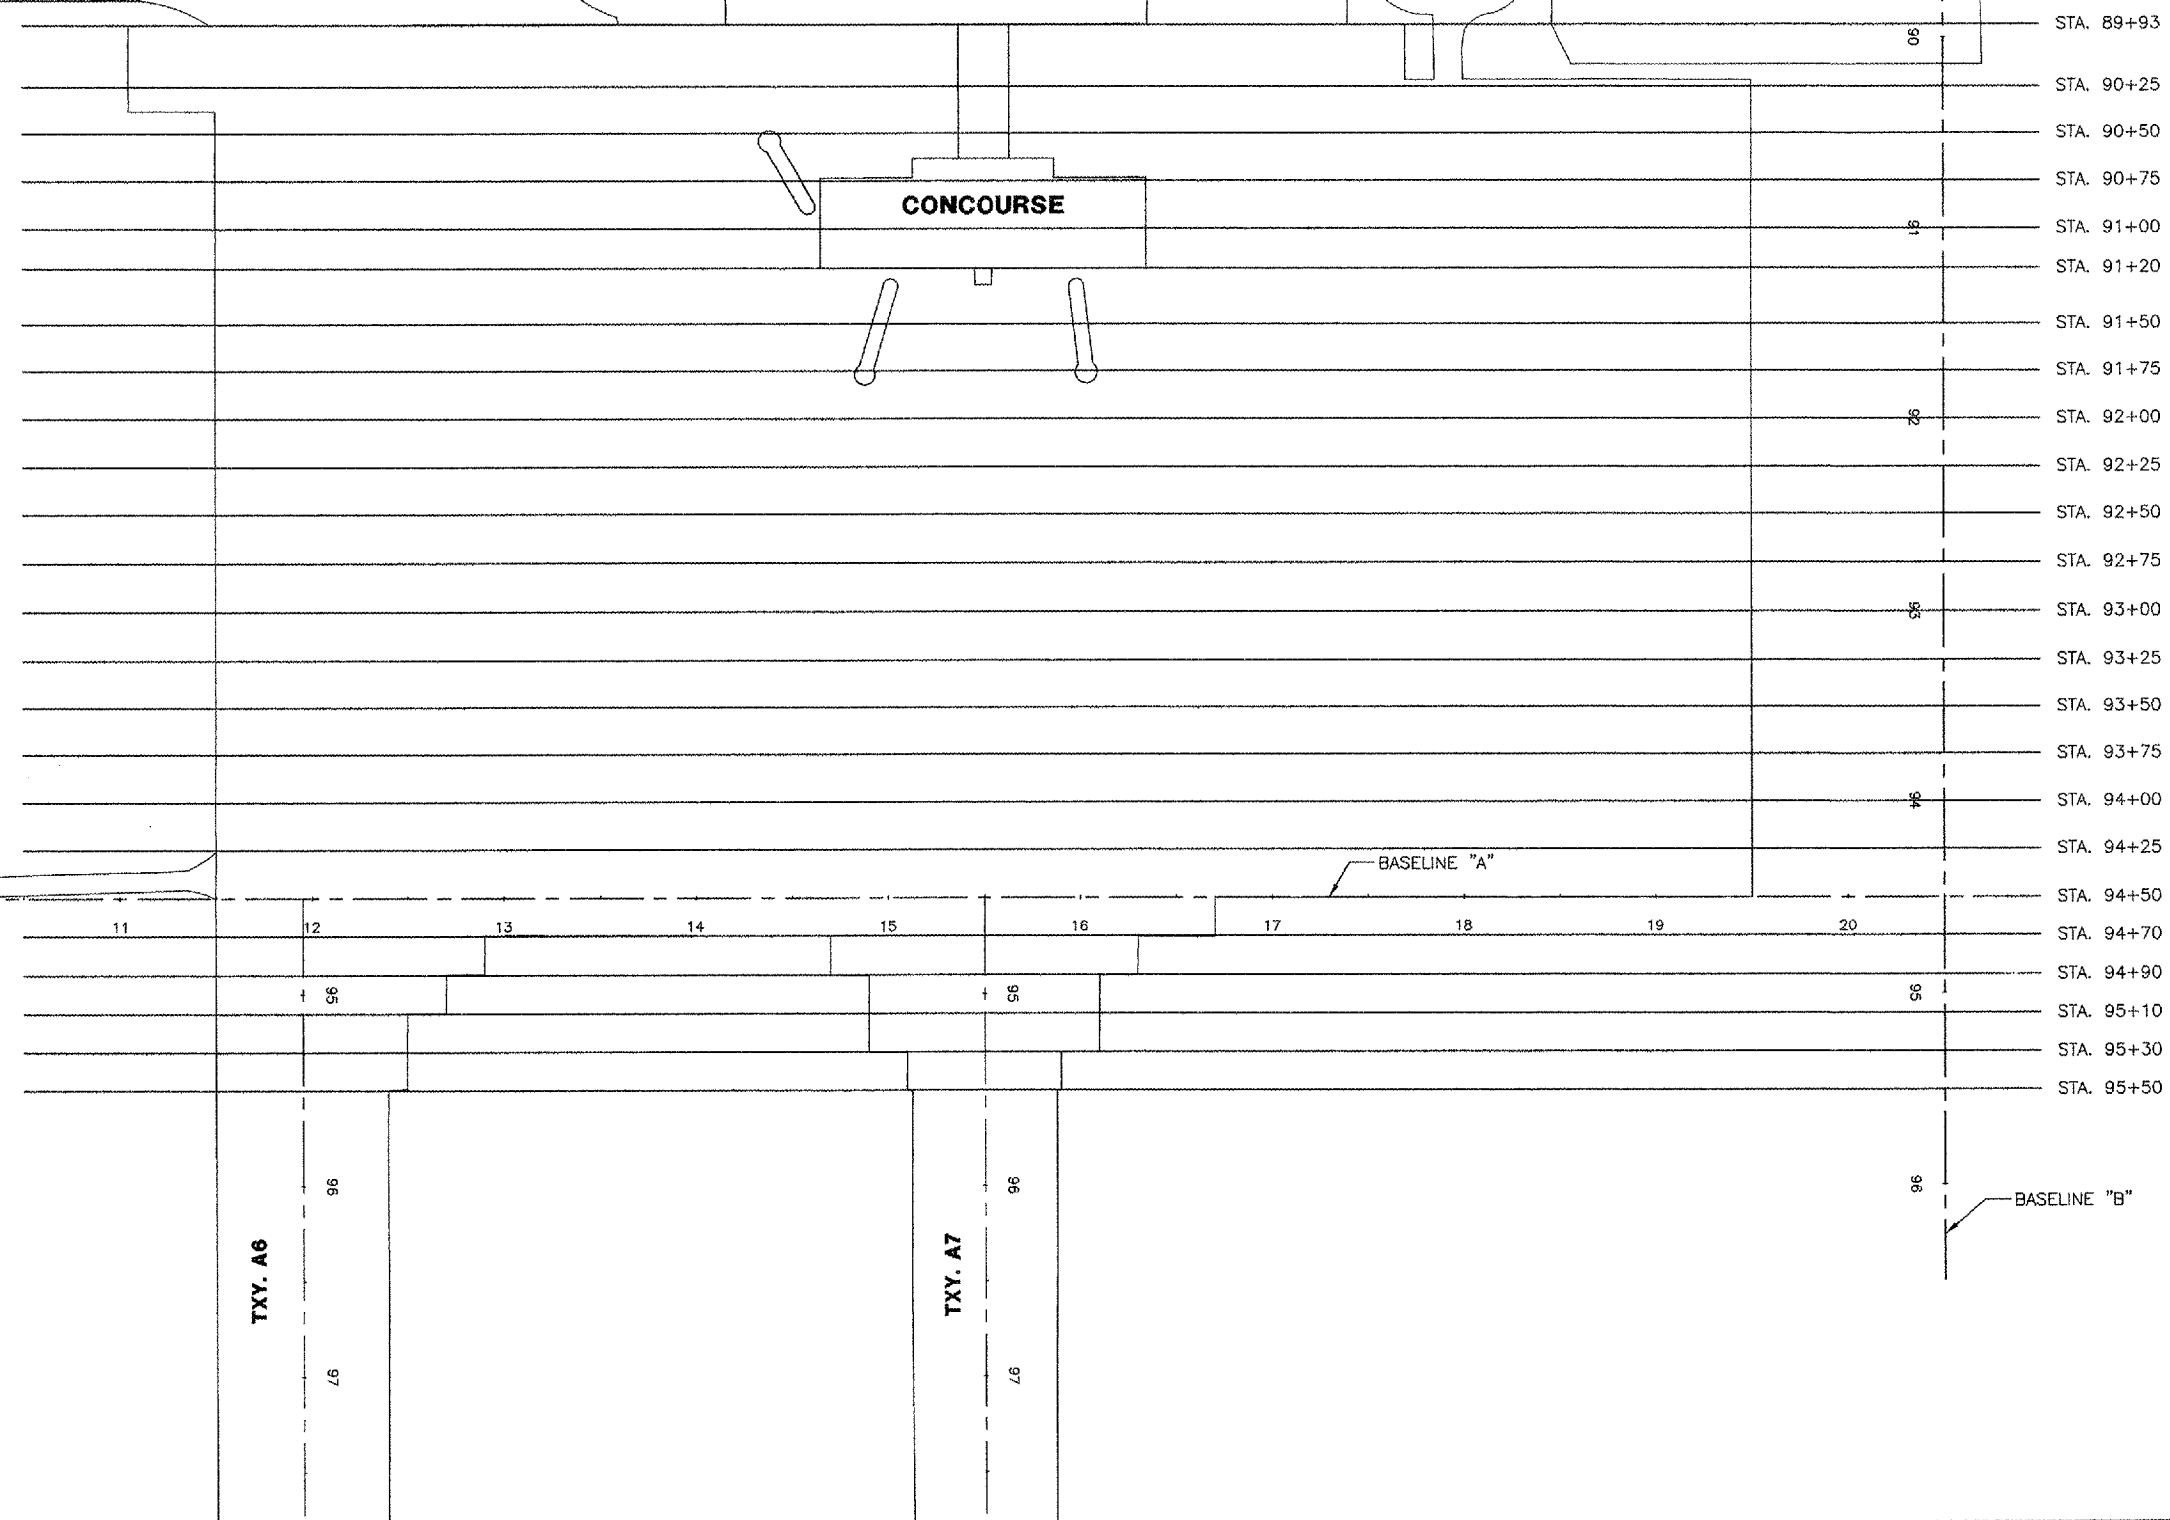

REVISIONS		
NUMBER	BY	DATE

0 1 2
THIS BAR IS EQUAL TO 2"
AT FULL SCALE (34X22).

UNIVERSITY OF ILLINOIS
WILLARD AIRPORT

REHABILITATE AIR CARRIER RAMP
INDEX TO CROSS SECTIONS

© Copyright CMT, Inc.
CMT
CRAWFORD, MURPHY & TILLY, INC.
CONSULTING ENGINEERS
License No. 384-000618

DESIGN BY: SMS
DRAWN BY: CMT
CHECKED BY: SHS
APPROVED BY: [Signature]
DATE: 06/10/2005
JOB No: 03059-03-00

IL PROJECT: CMI-3449
A.I.P. PROJECT: 3-17-0016-22

SHEET 53 OF 58 SHEETS

TXV. A6

TXV. A7